

RE
ERVER

ARBRE
A CONSERVER

ARBRE
A CONSERVER


ARBRE
A CONSERVER

04 FEVRIER 2014

1/100 APS

PLAN RDC

MAISON BRASSART

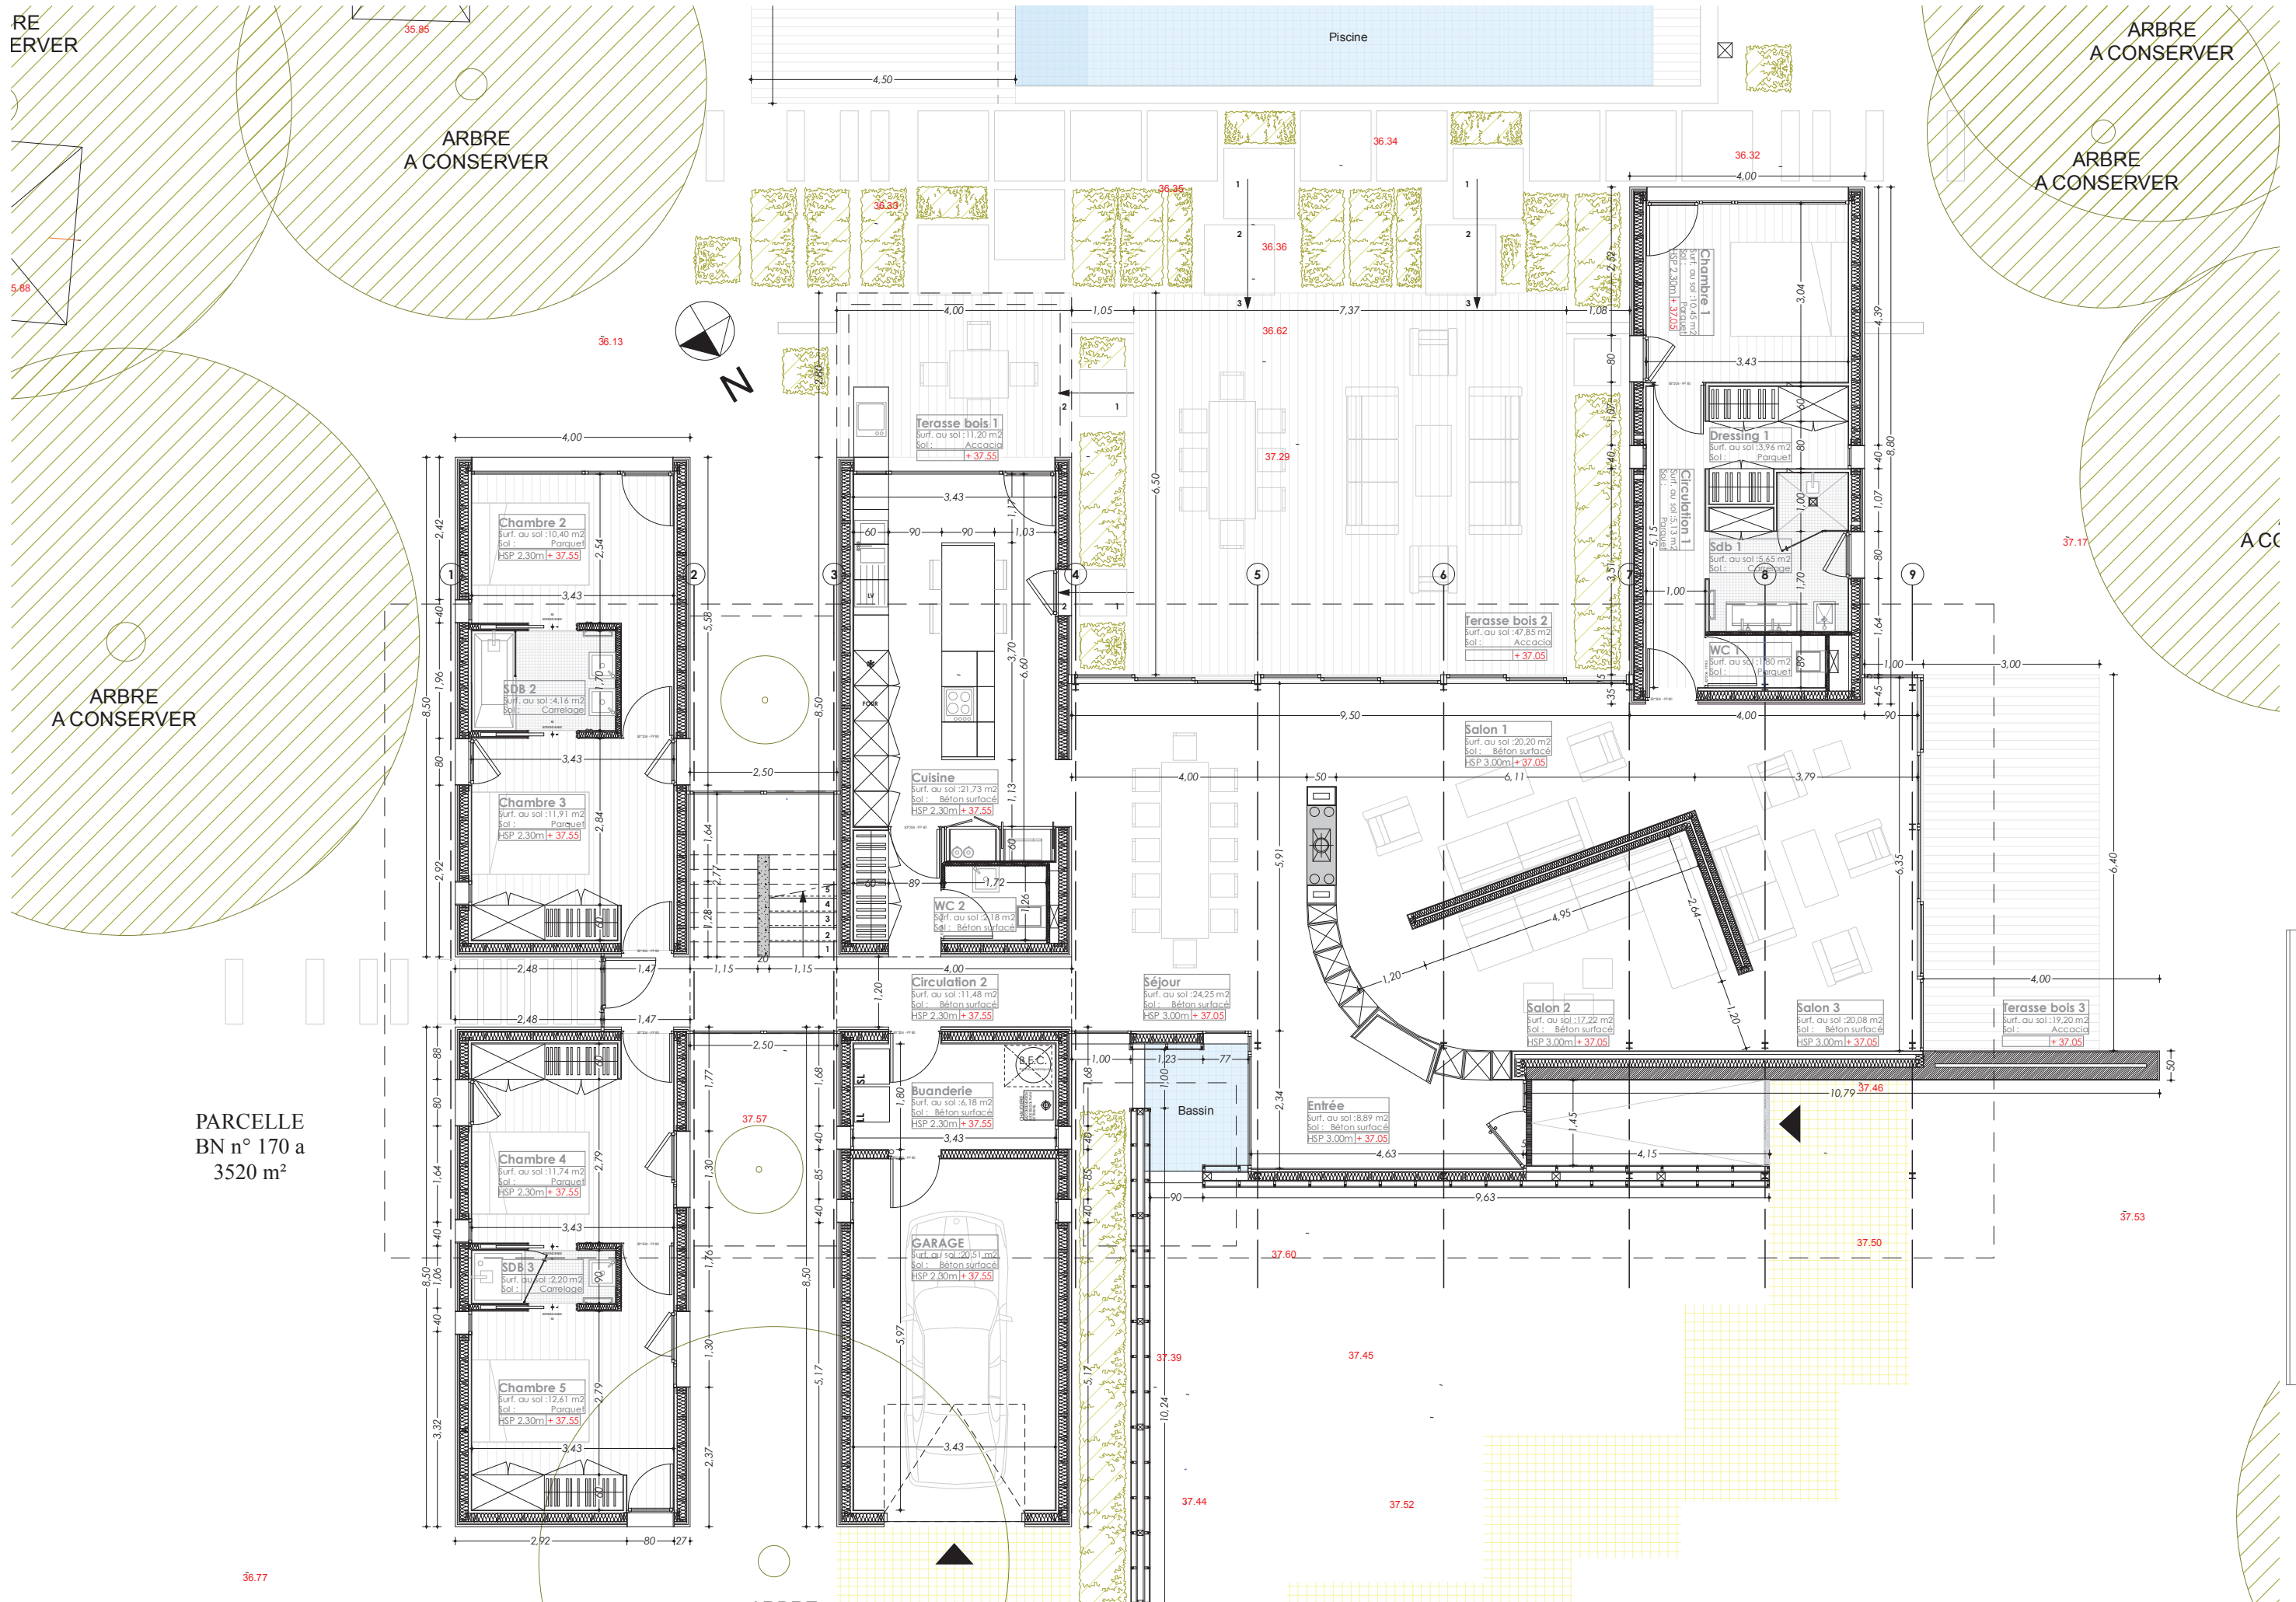

PARCELLE
BN n° 170 a
3520 m²

36.77

37.53

37.44

37.45

37.52

37.60

37.50

37.46

37.57

36.13

36.39

36.35

36.34

36.32

36.85

5.66



ACC