



A10 (T3 Etage)
 B10 (T3 Etage)
 C10 (T3 Etage)

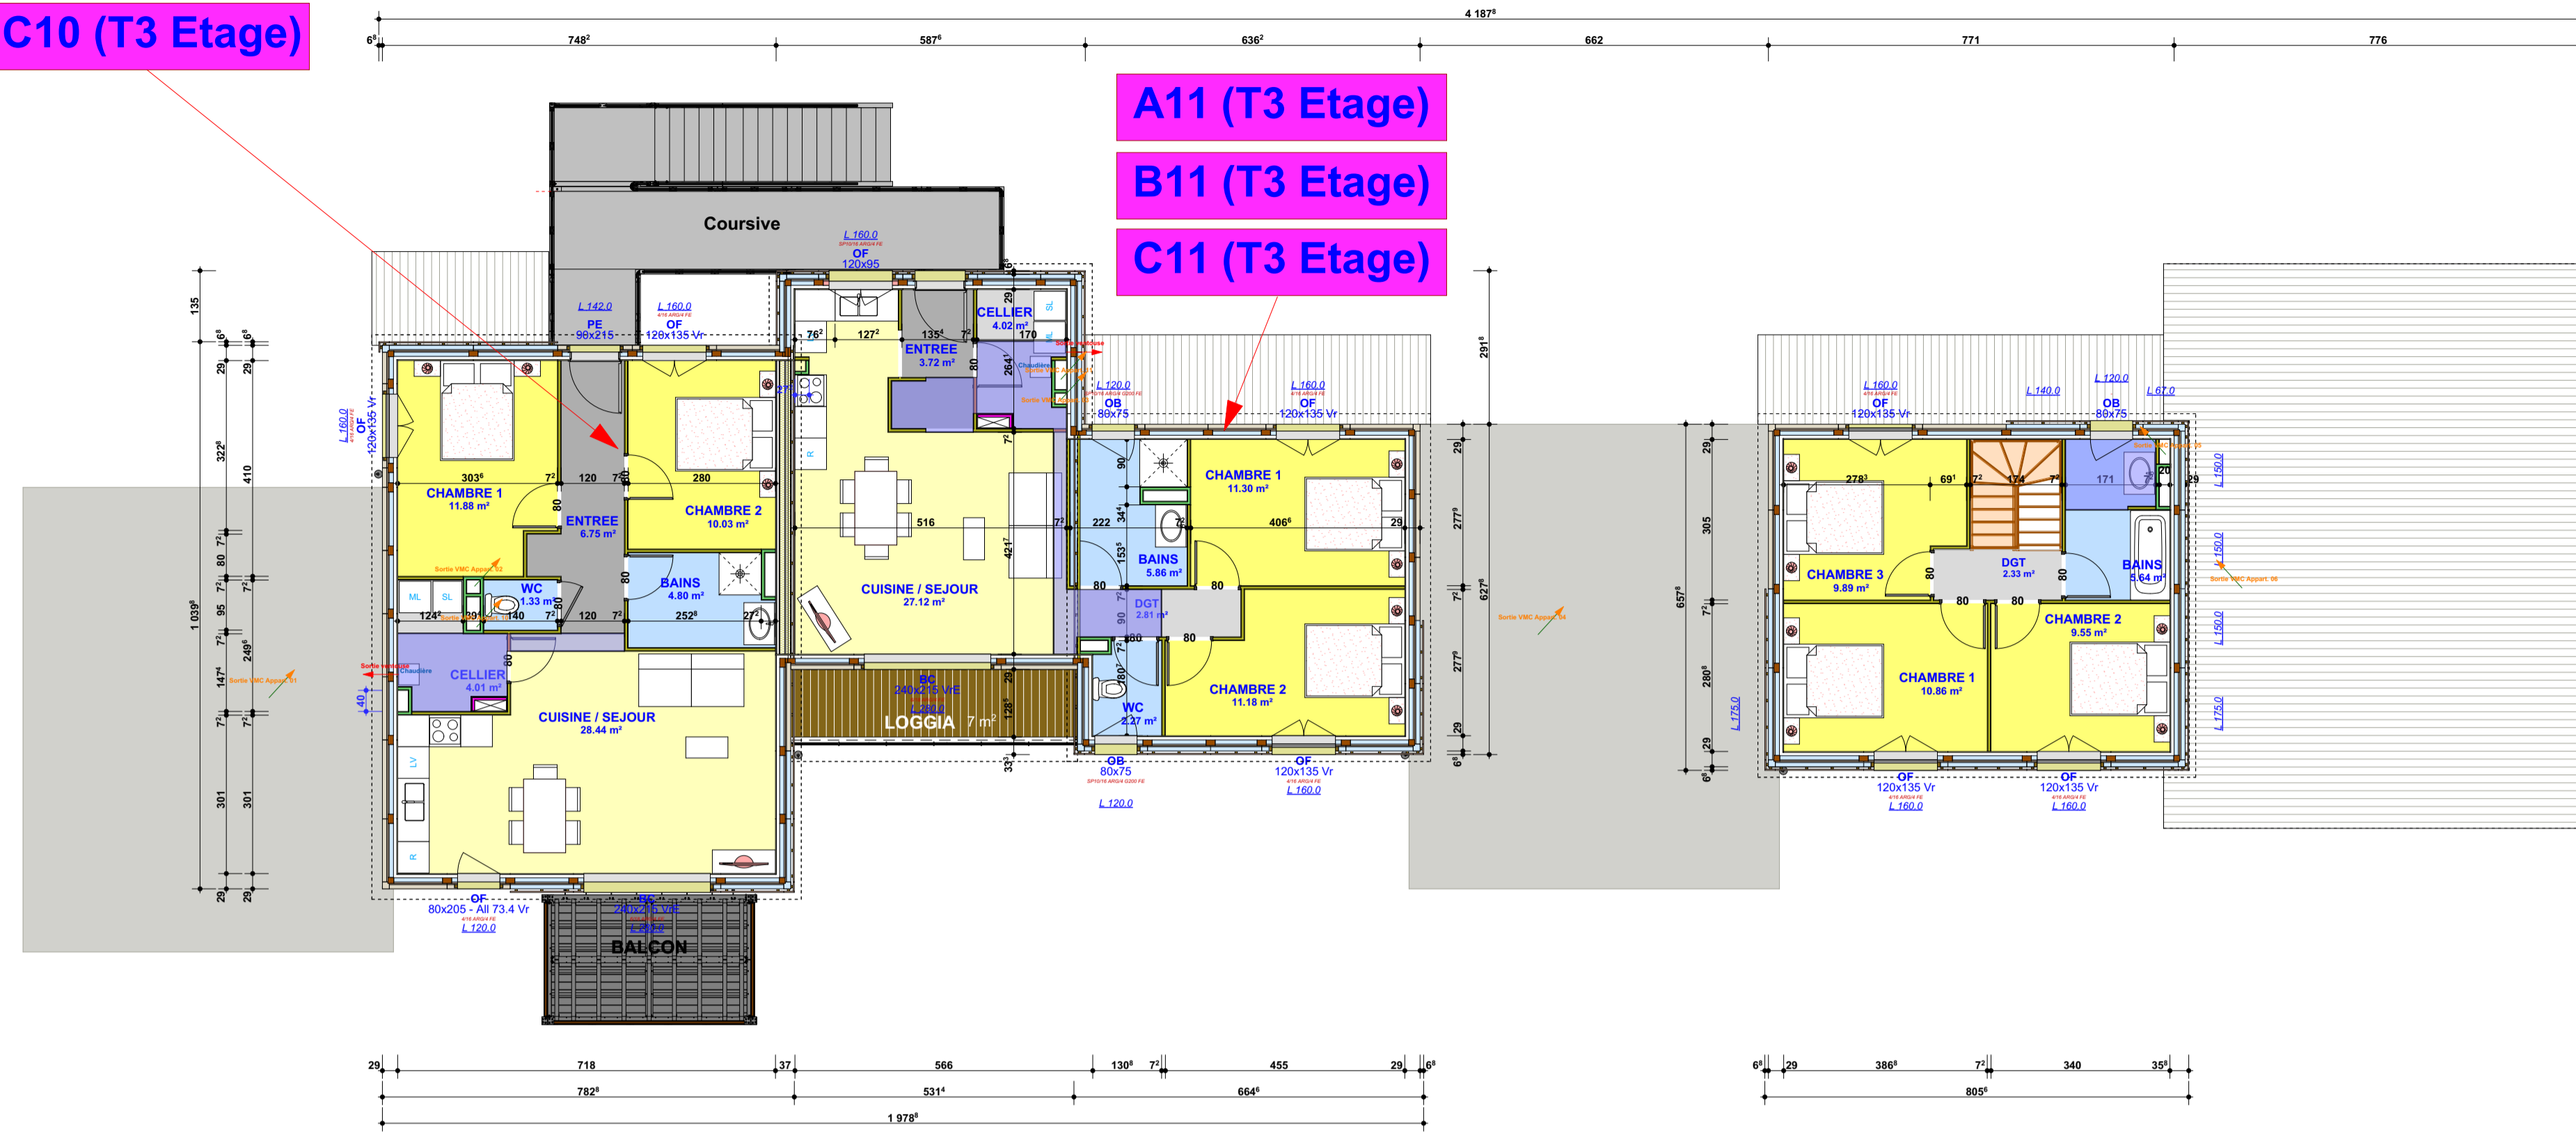

PLAN ETAGE

SOFFITE

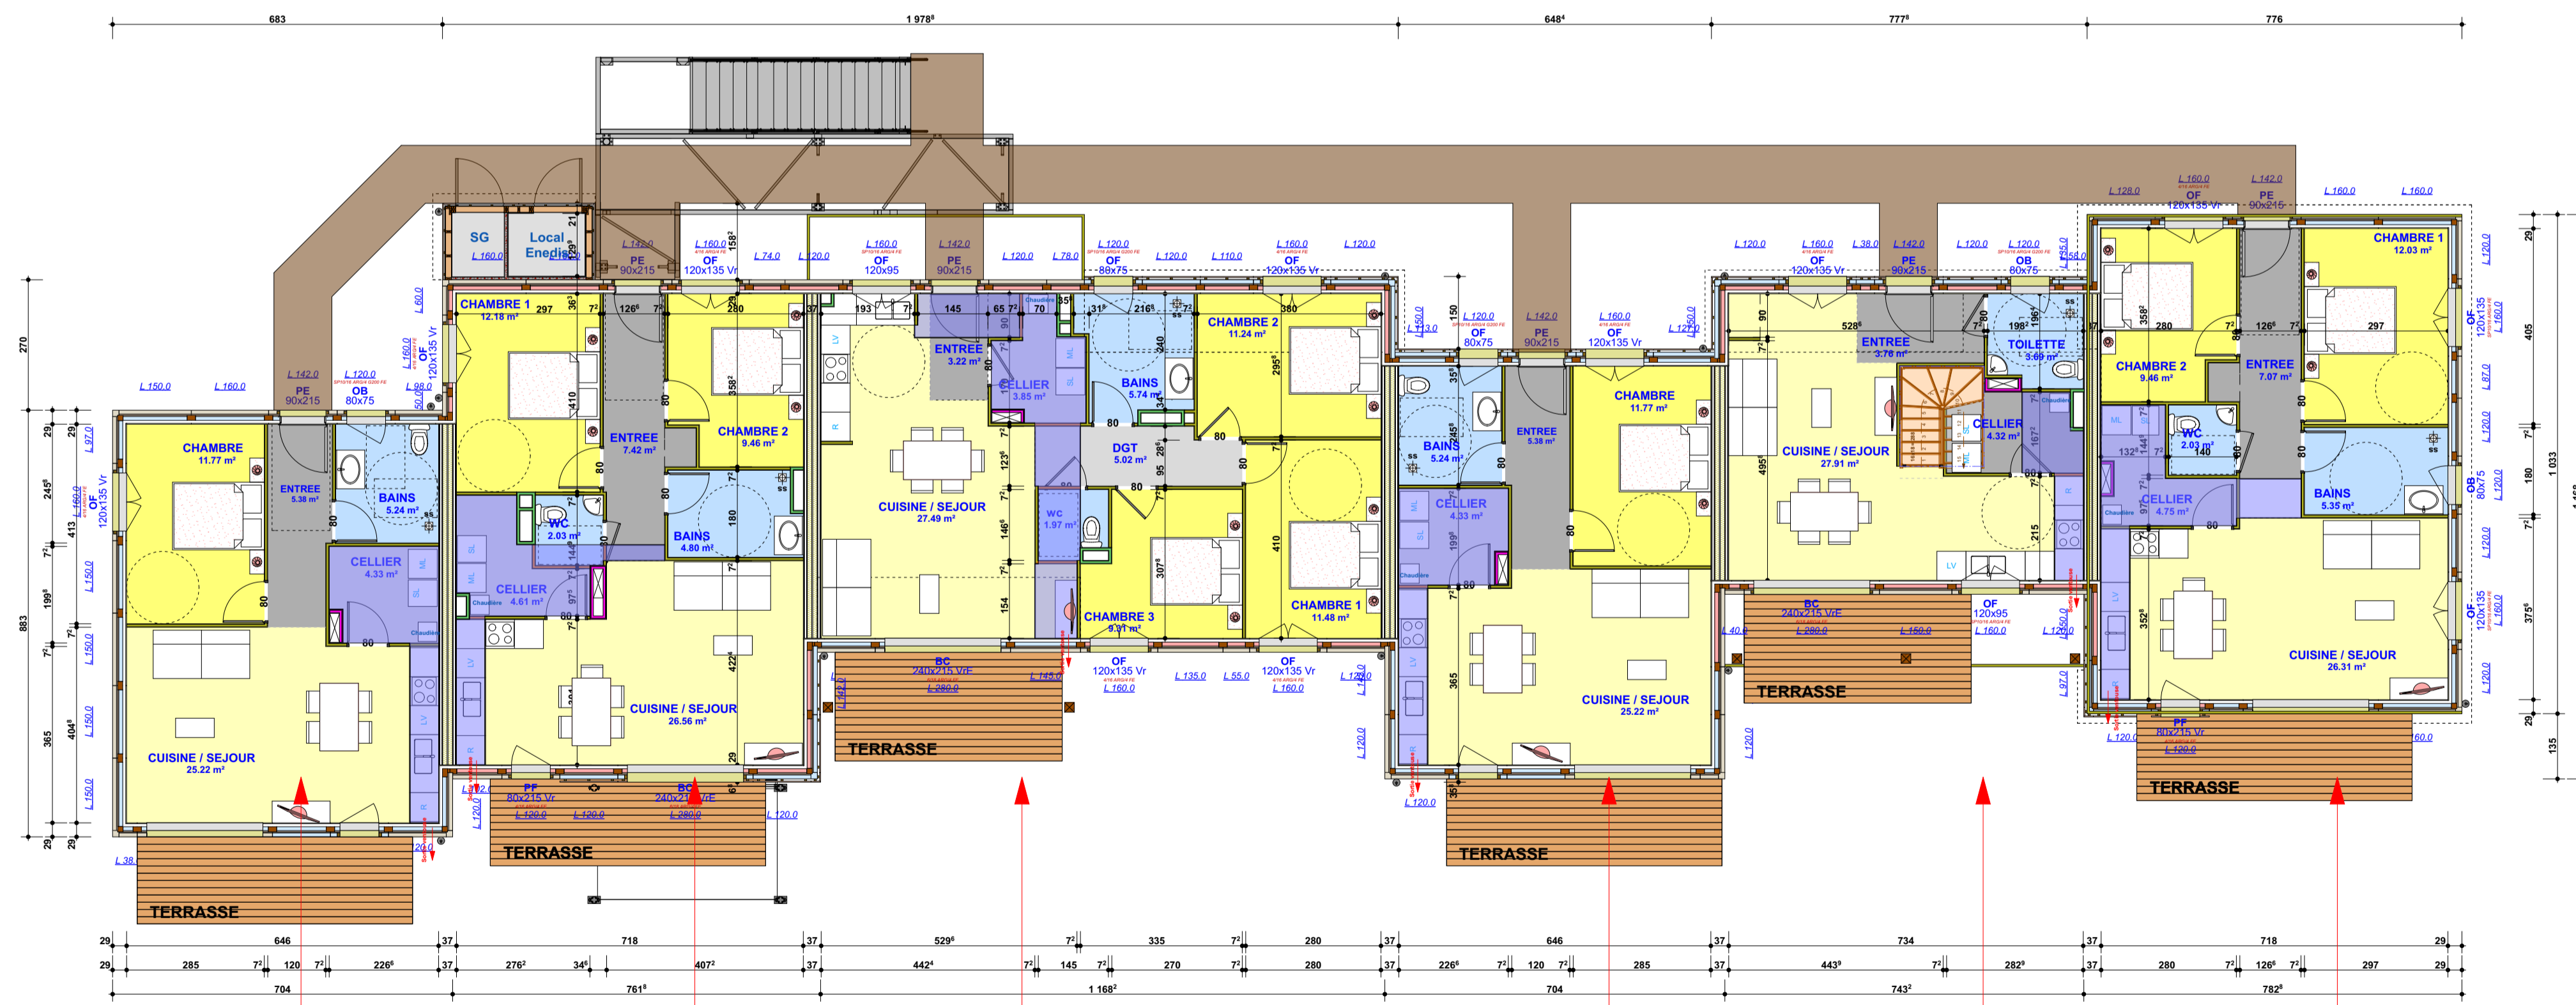

PLAN REZ DE CHAUSSEE

A01 (T2 Rdc)
 B01 (T2 Rdc)
 C01 (T2 Rdc)

A02 (T3 Rdc)
 B02 (T3 Rdc)
 C02 (T3 Rdc)

A03 (T4 Rdc)
 B03 (T4 Rdc)
 C03 (T4 Rdc)

A04 (T2 Rdc)
 B04 (T2 Rdc)
 C04 (T2 Rdc)

A05 (T4 Duplex)
 B05 (T4 Duplex)
 C05 (T4 Duplex)

A06 (T3 Rdc)
 B06 (T3 Rdc)
 C06 (T3 Rdc)