


SARL CASTAGNOTTO Eric
ARCHITECTE - DPLG
Gardat - 33570 MONTAGNE
Tél 05 57 74 57 81 Fax 05 57 74 50 13
SARL au Capital de 90 000 € - SIREN 483 971 237 00016 - APE 742 A
Inscrite à l'Ordre N° 210774 - N° Rég. AQE9591114

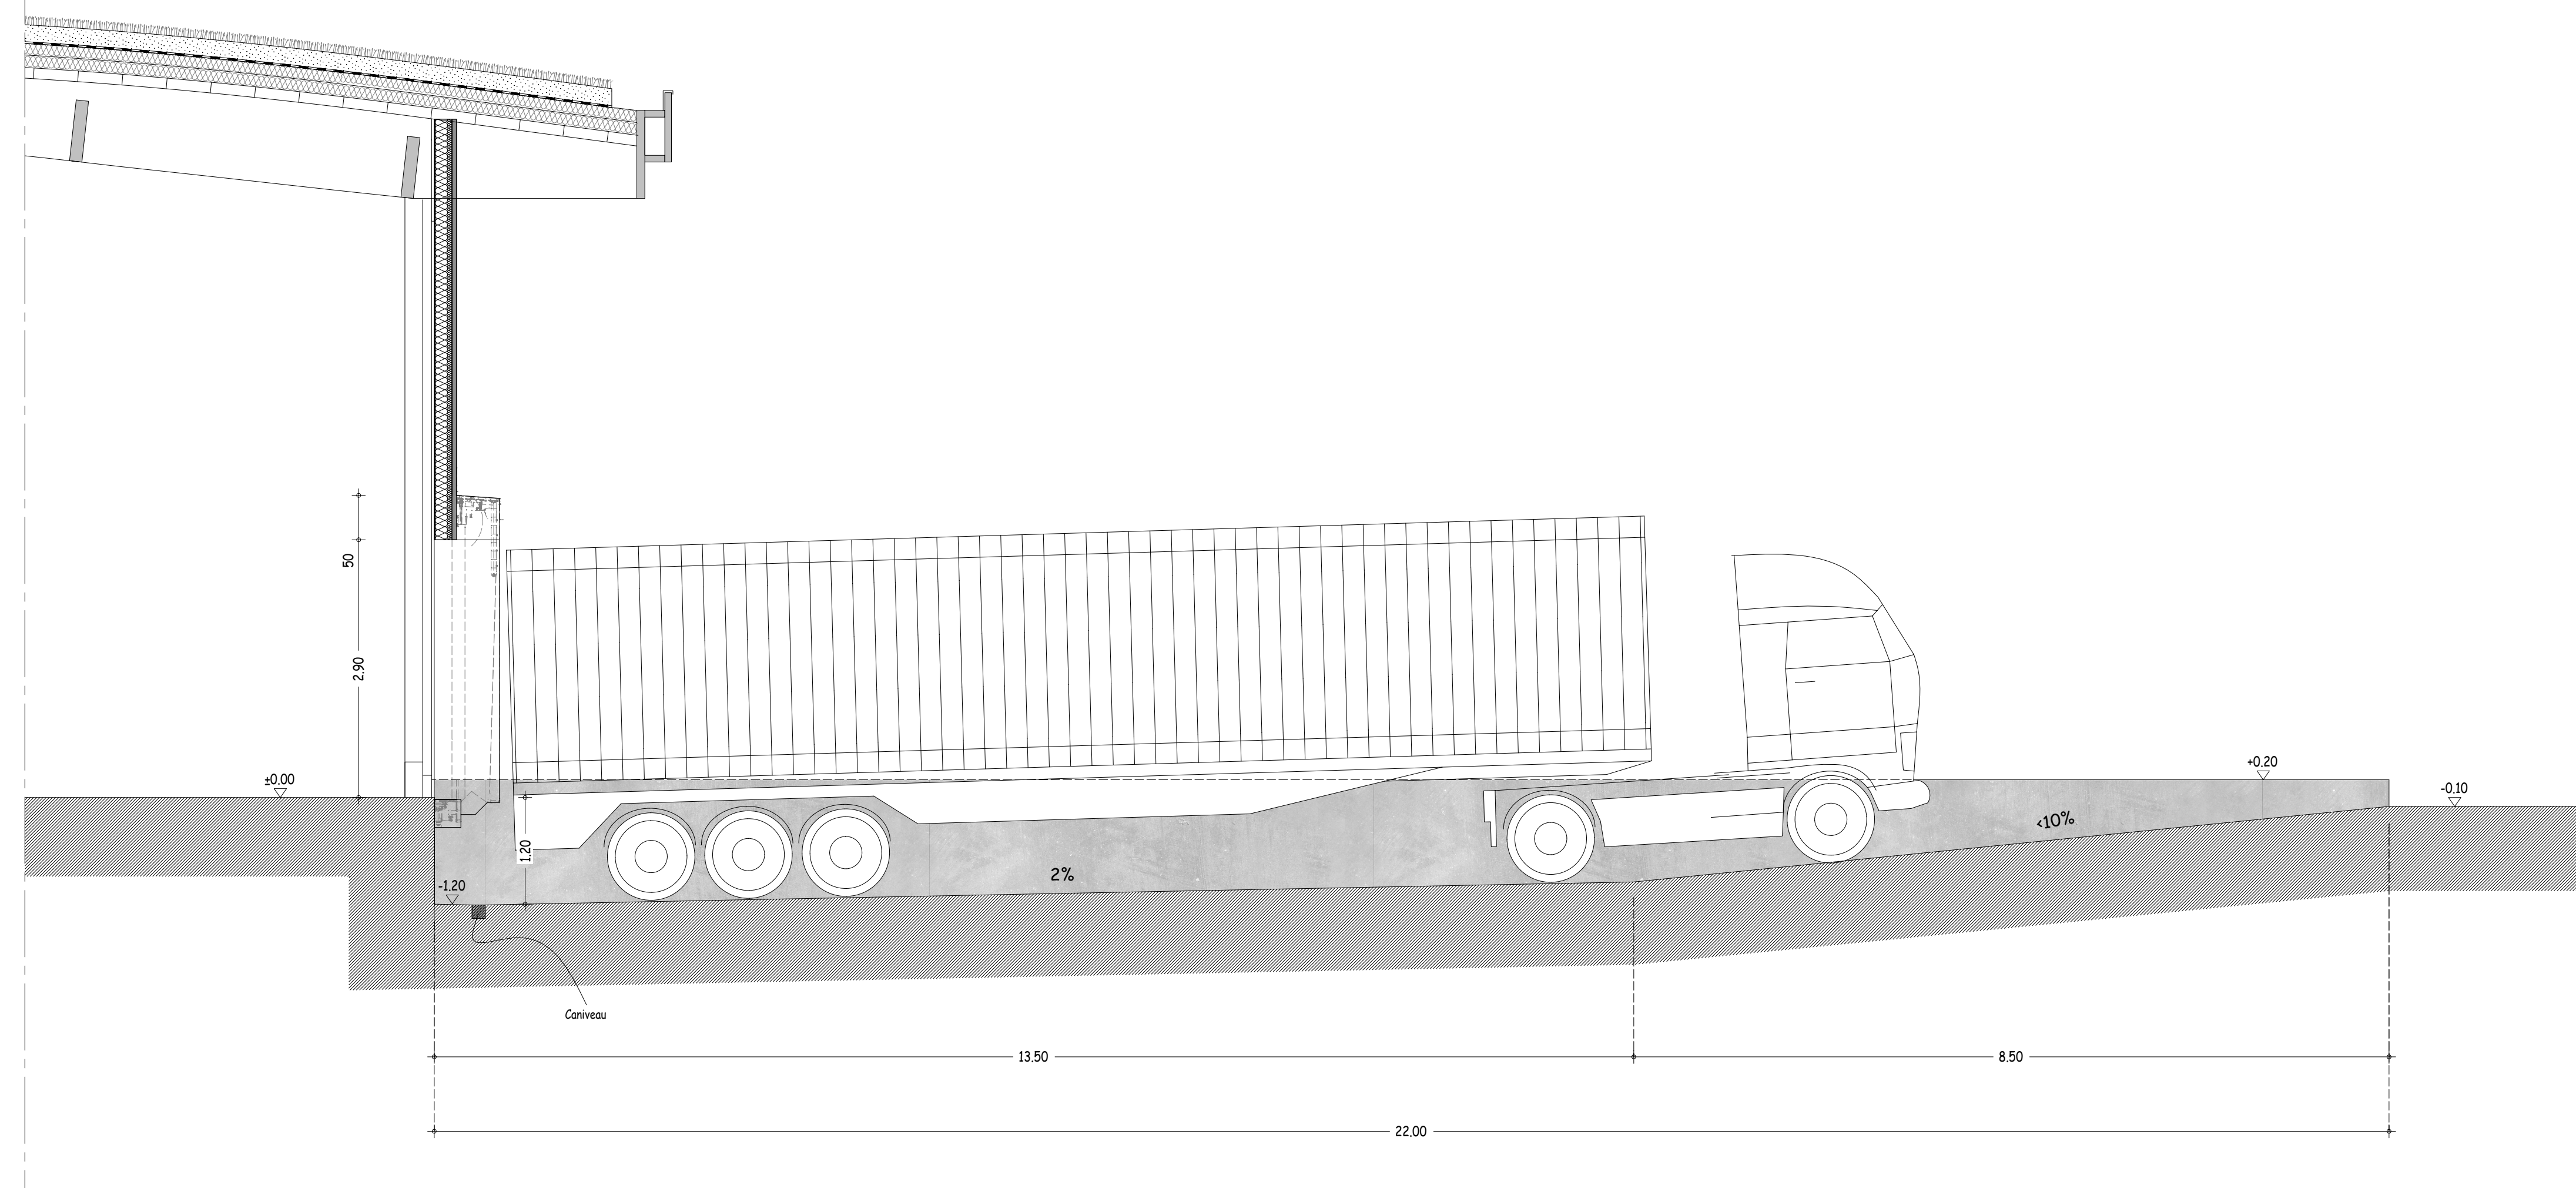

Architectural cross-section drawing of a building. The drawing shows a long rectangular section on the left and a large arched glass structure on the right. The drawing includes various dimensions, elevations, and human figures for scale. The title "COUPE GG - ECHELLE : 1.50" is located at the bottom right.

COUPE GG - ECHELLE : 1.50