


Plan niveau mezzanine 1/50è

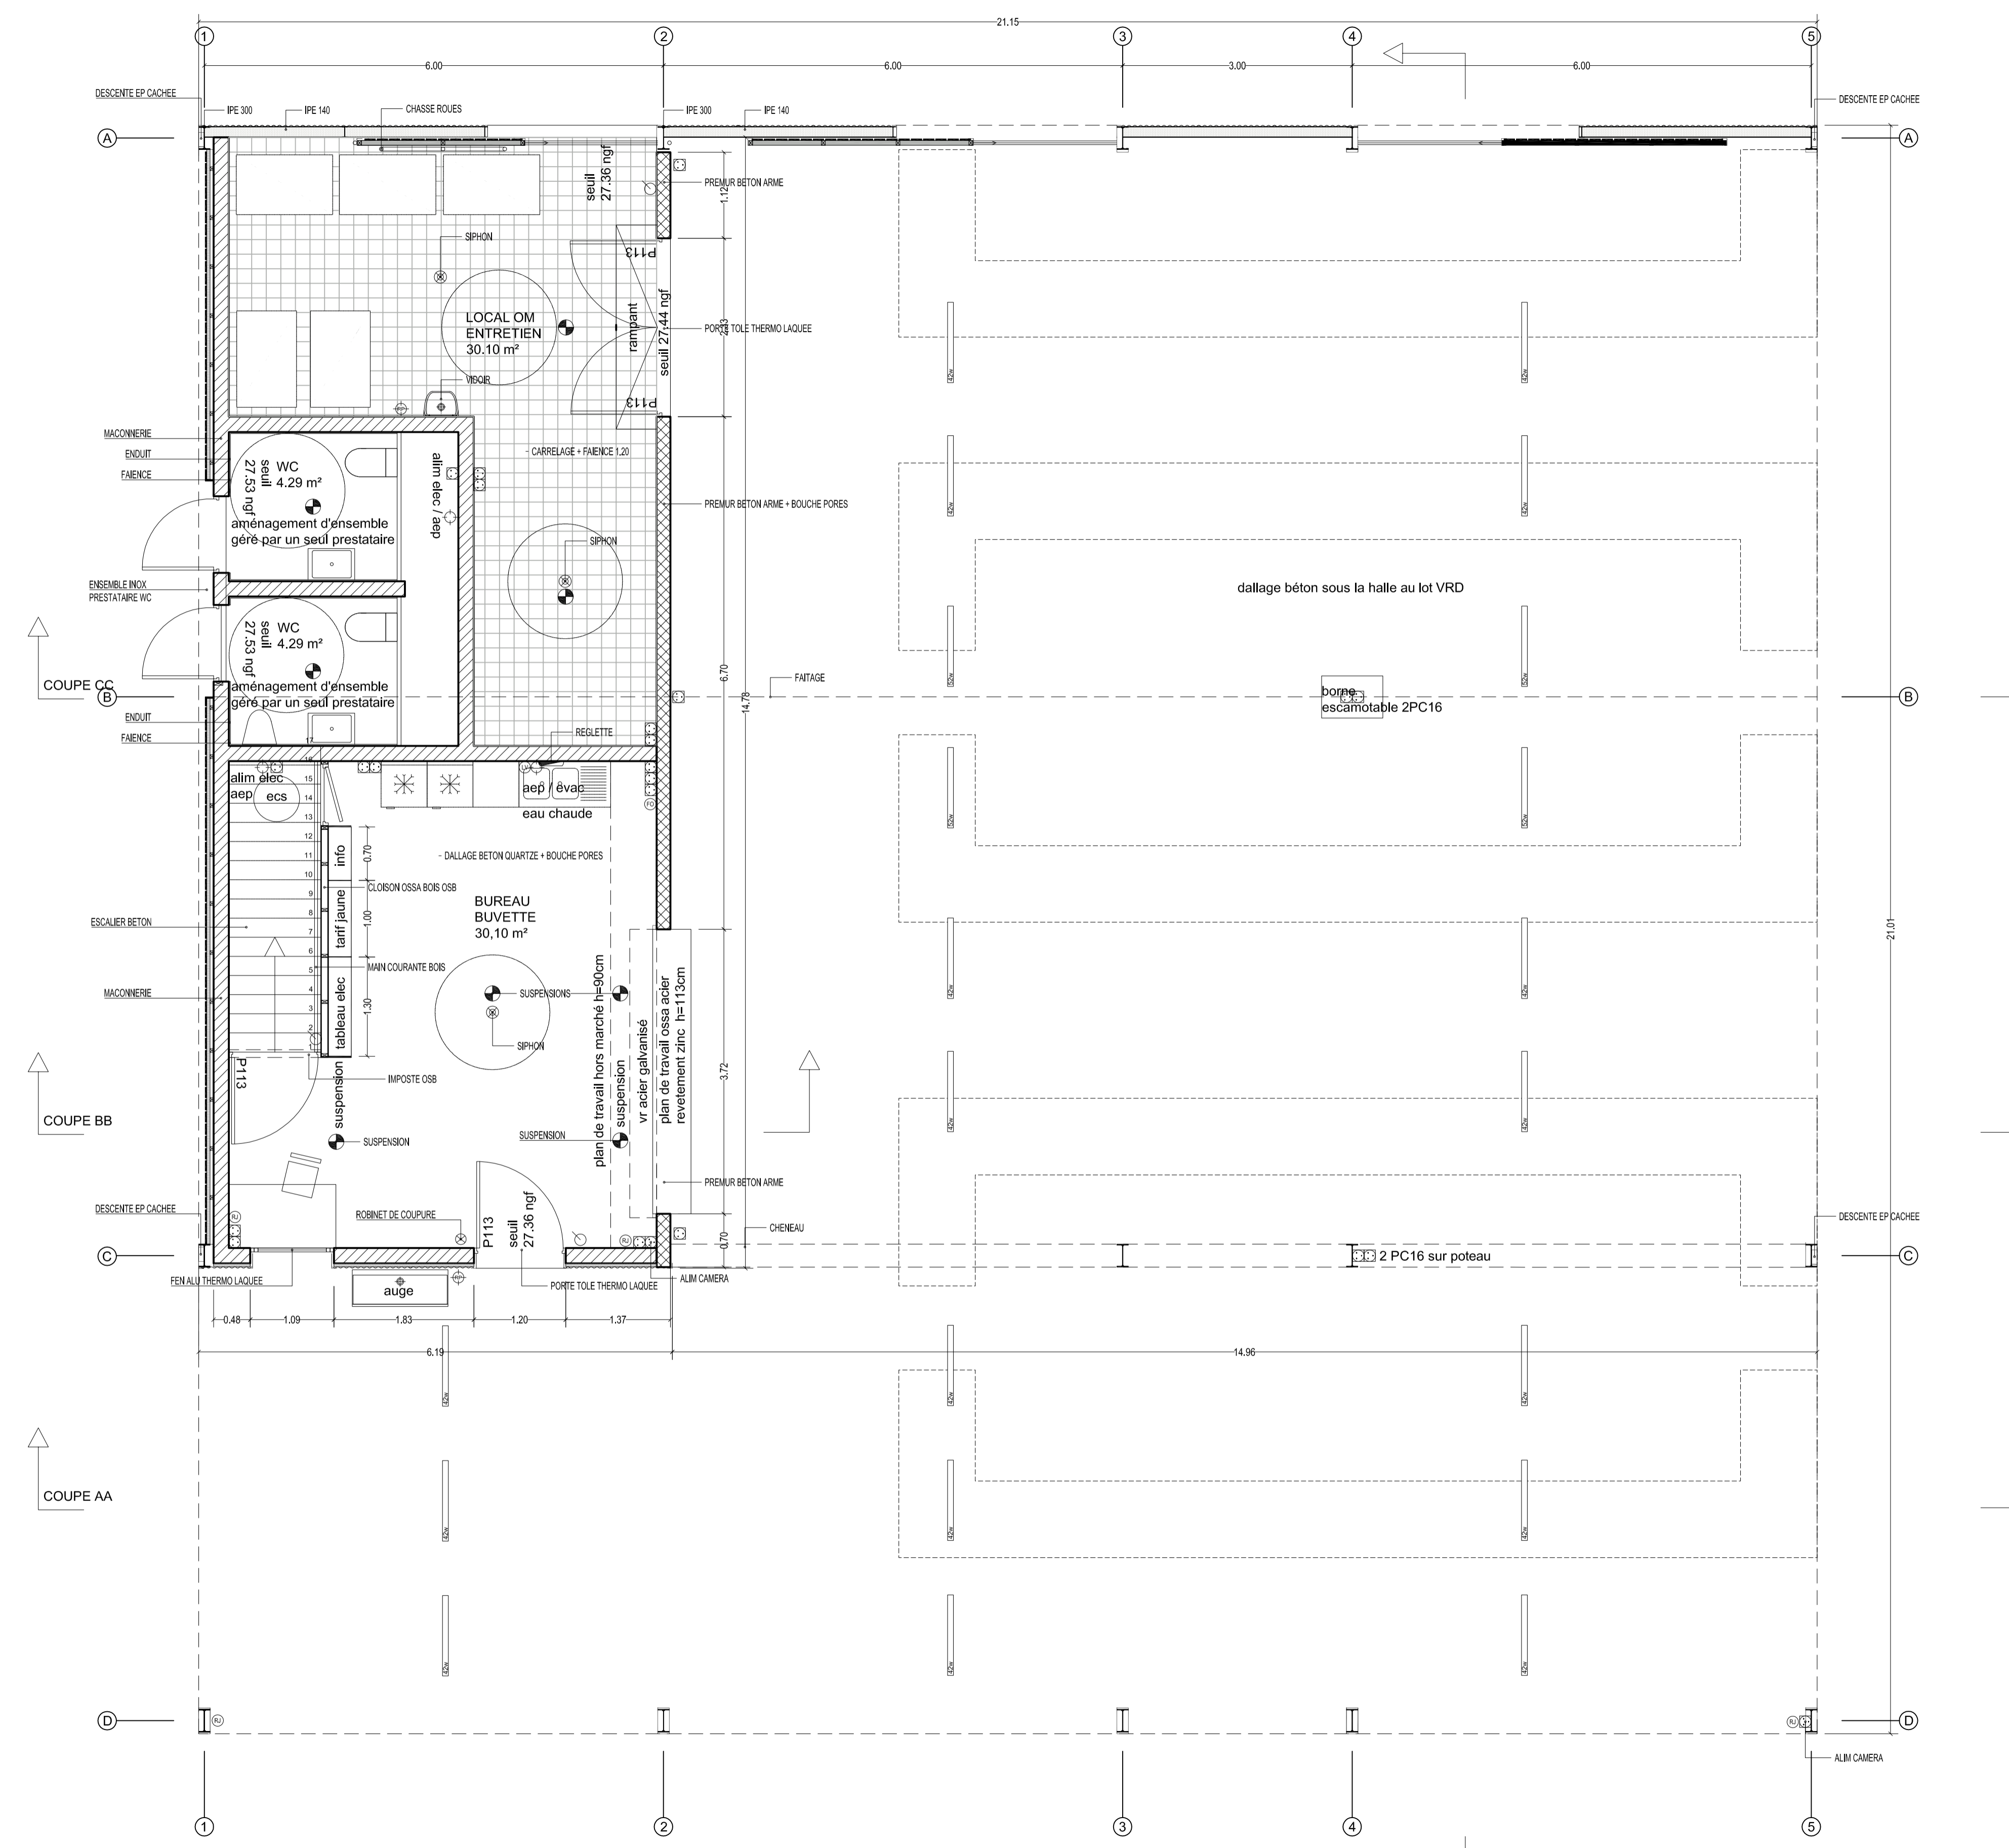

Plan RDC 1/50è