


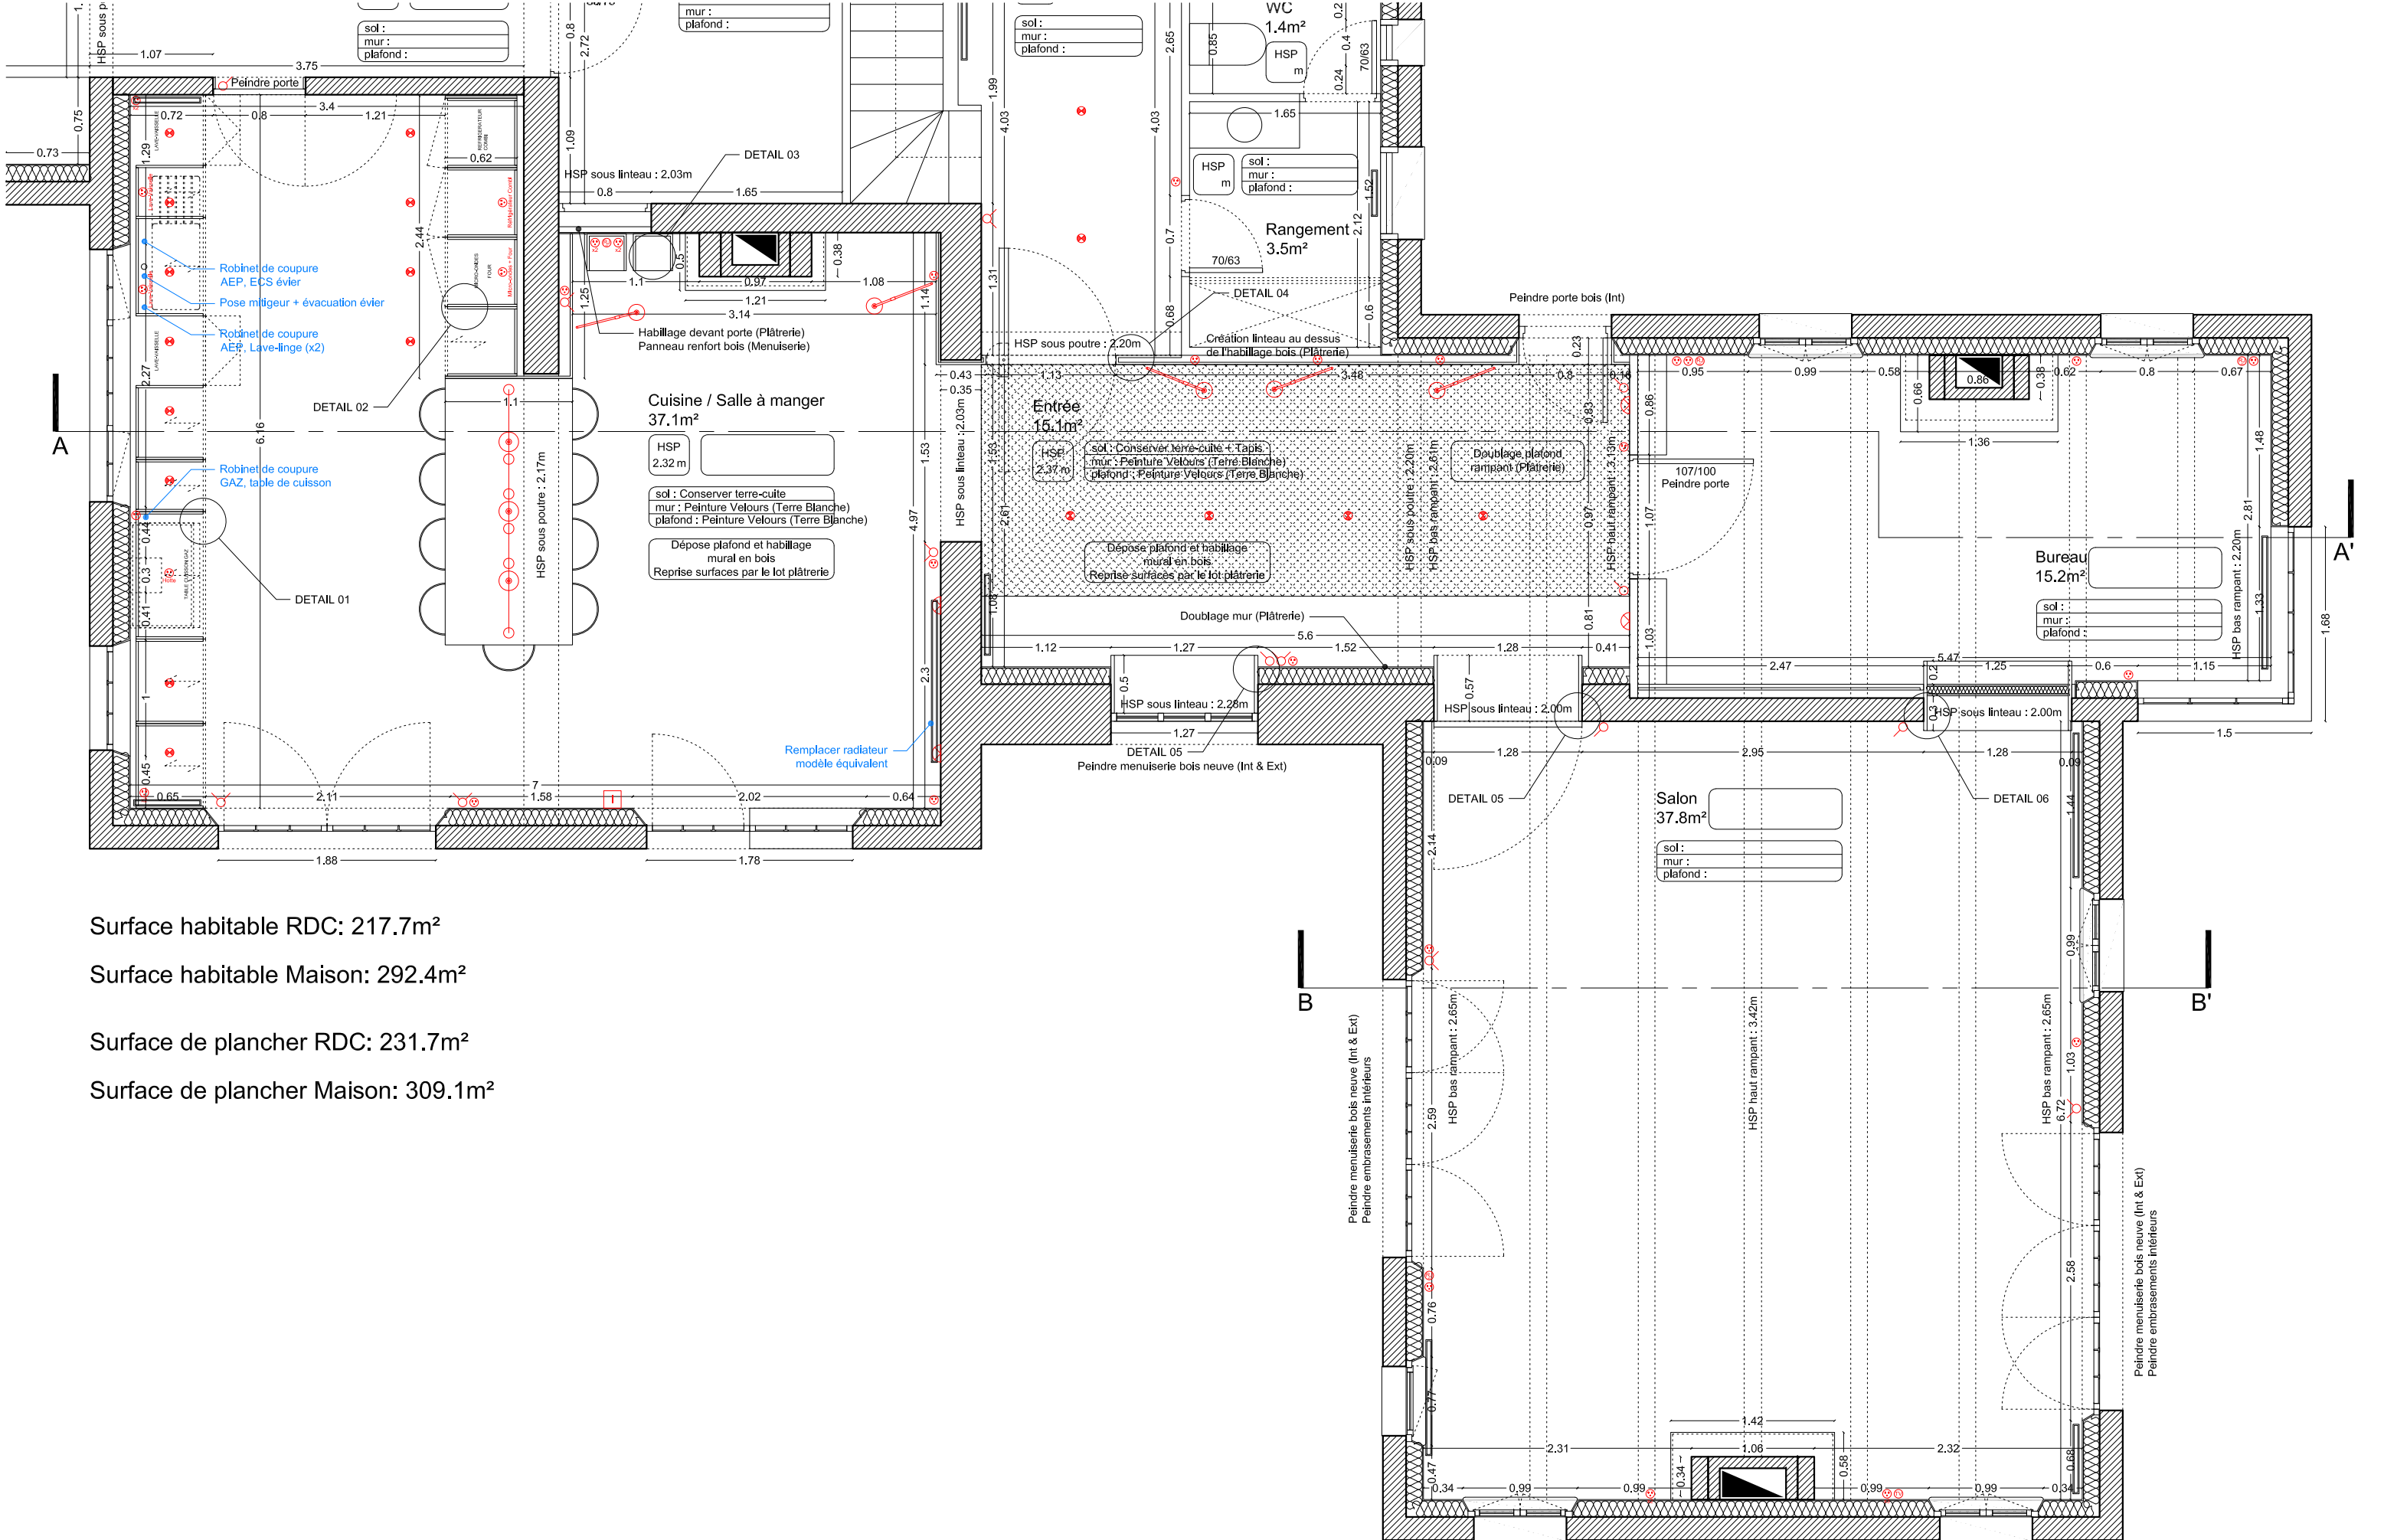

Surface habitable RDC: 217.7m²

Surface habitable Maison: 292.4m²

Surface de plancher RDC: 231.7m²

Surface de plancher Maison: 309.1m²