



N

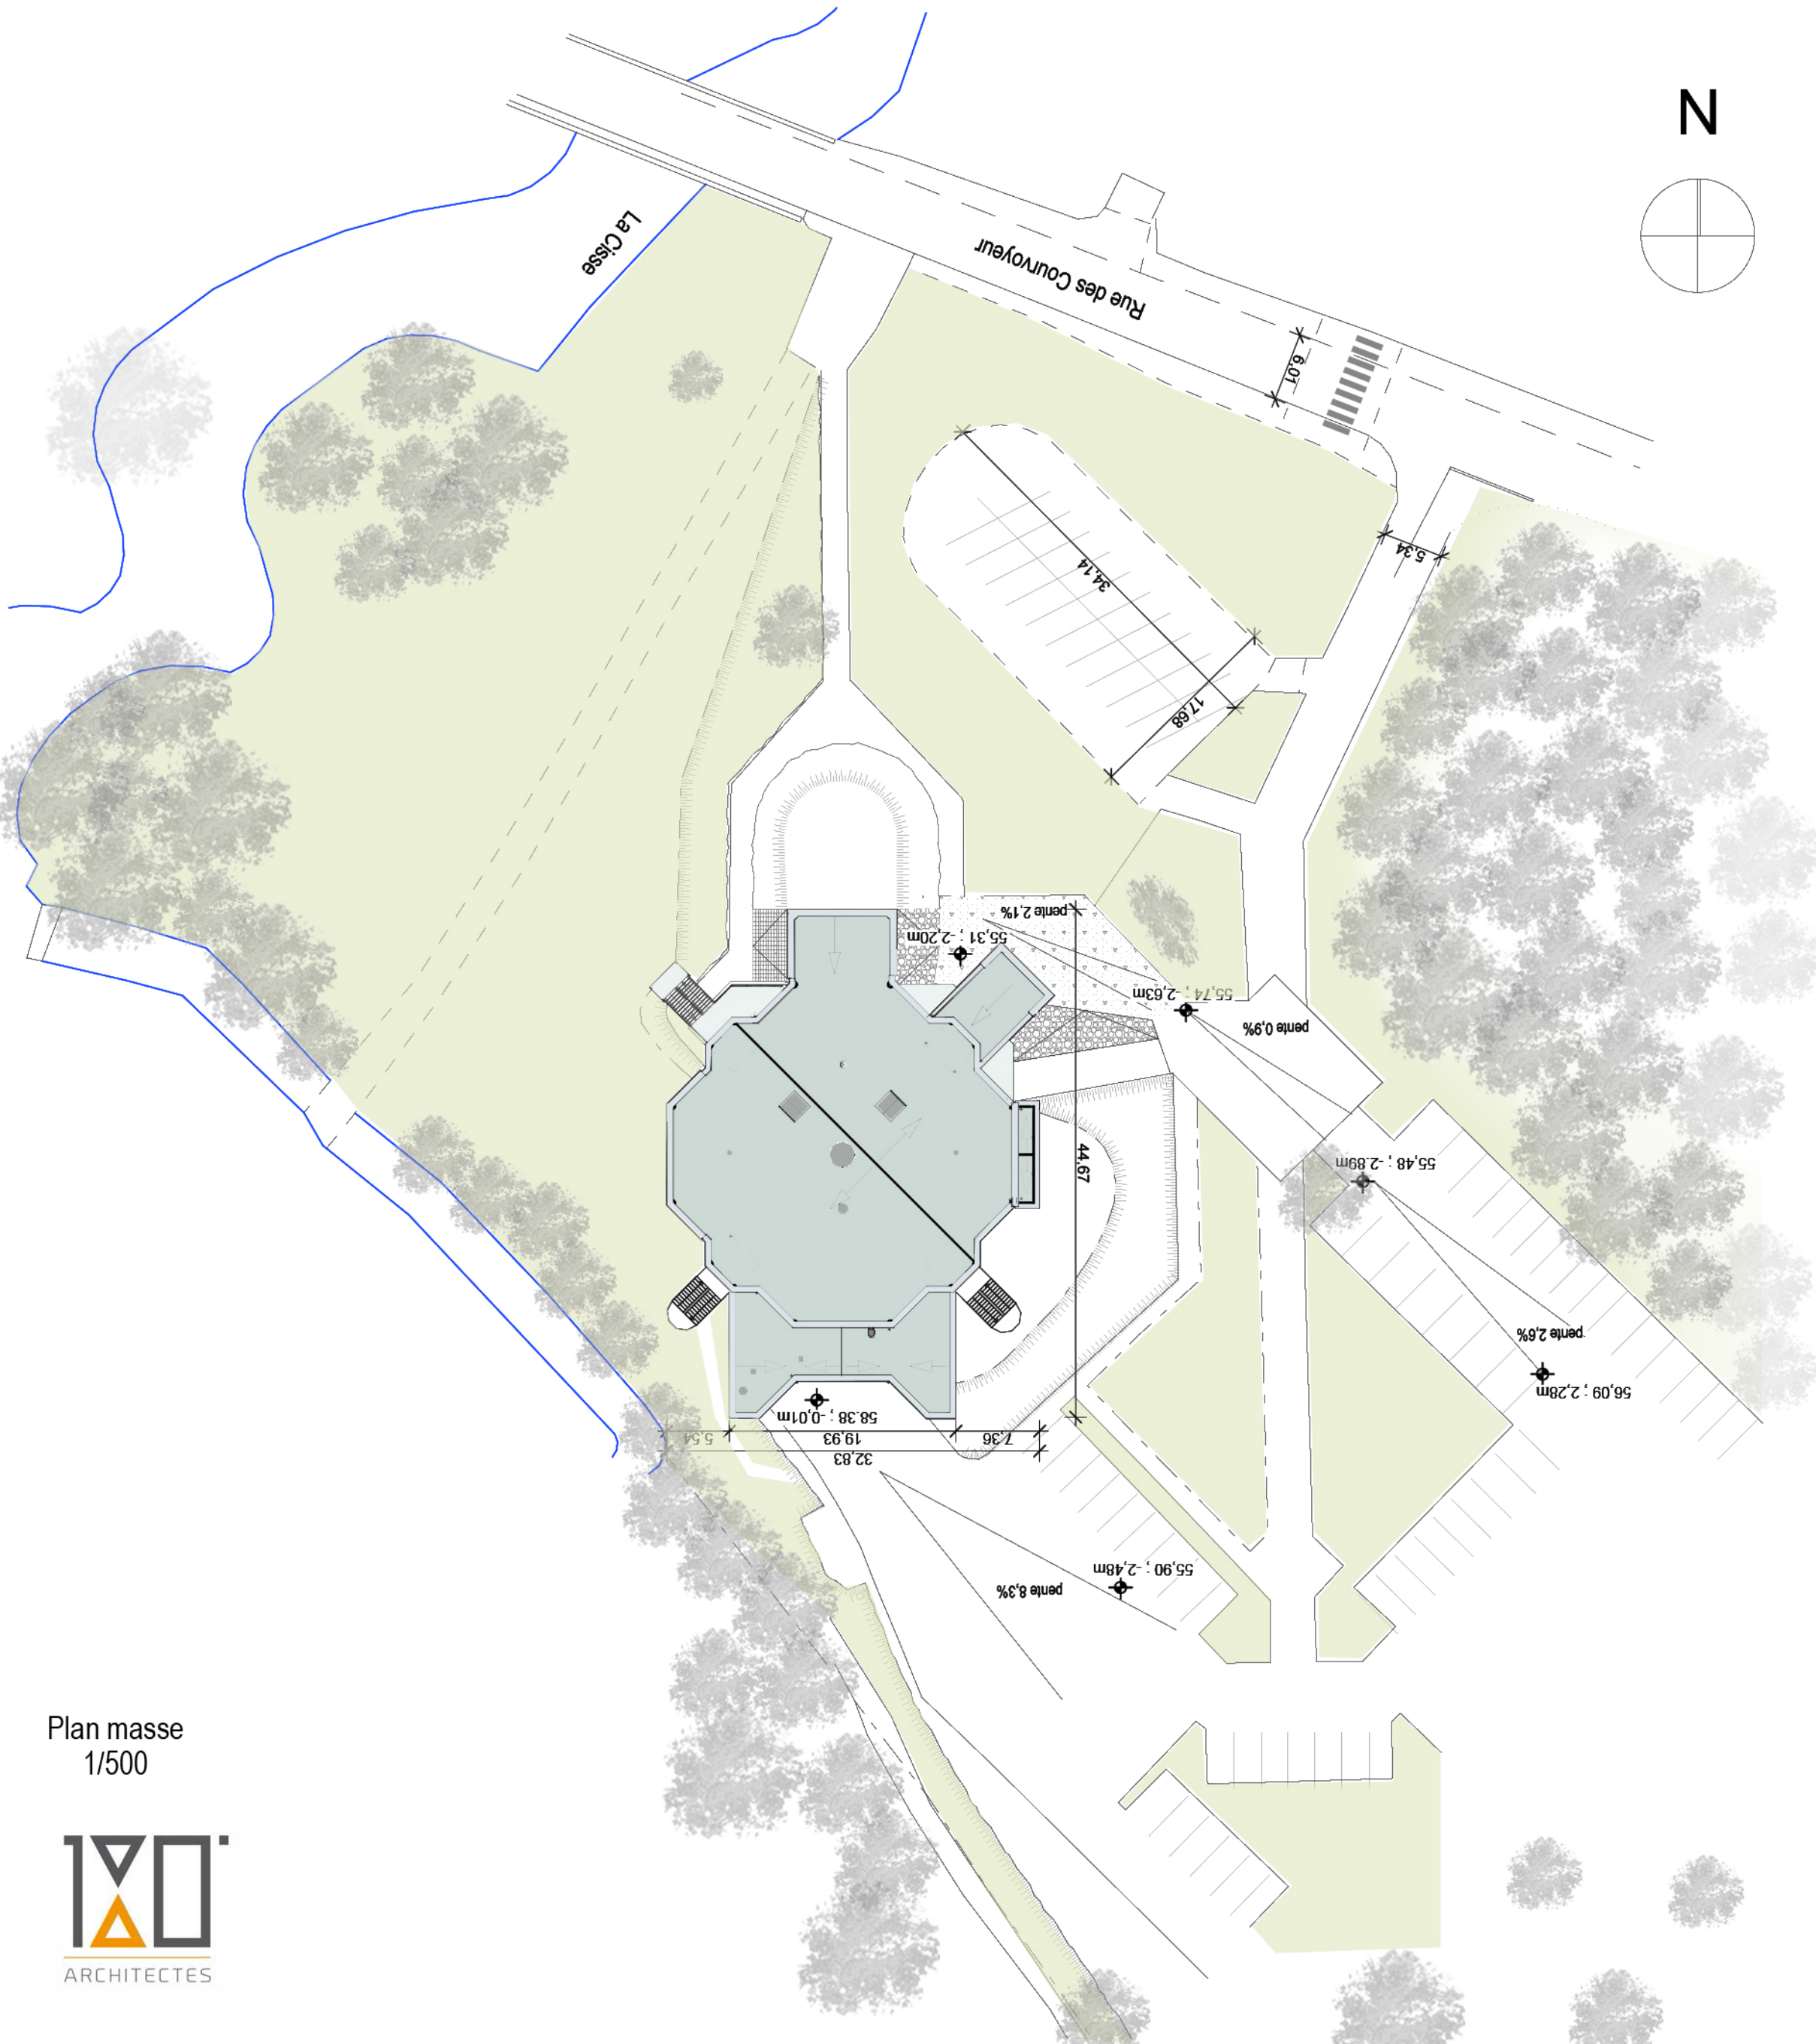

Plan masse  
1/500

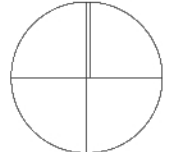