



COUPE 0 5 10 20

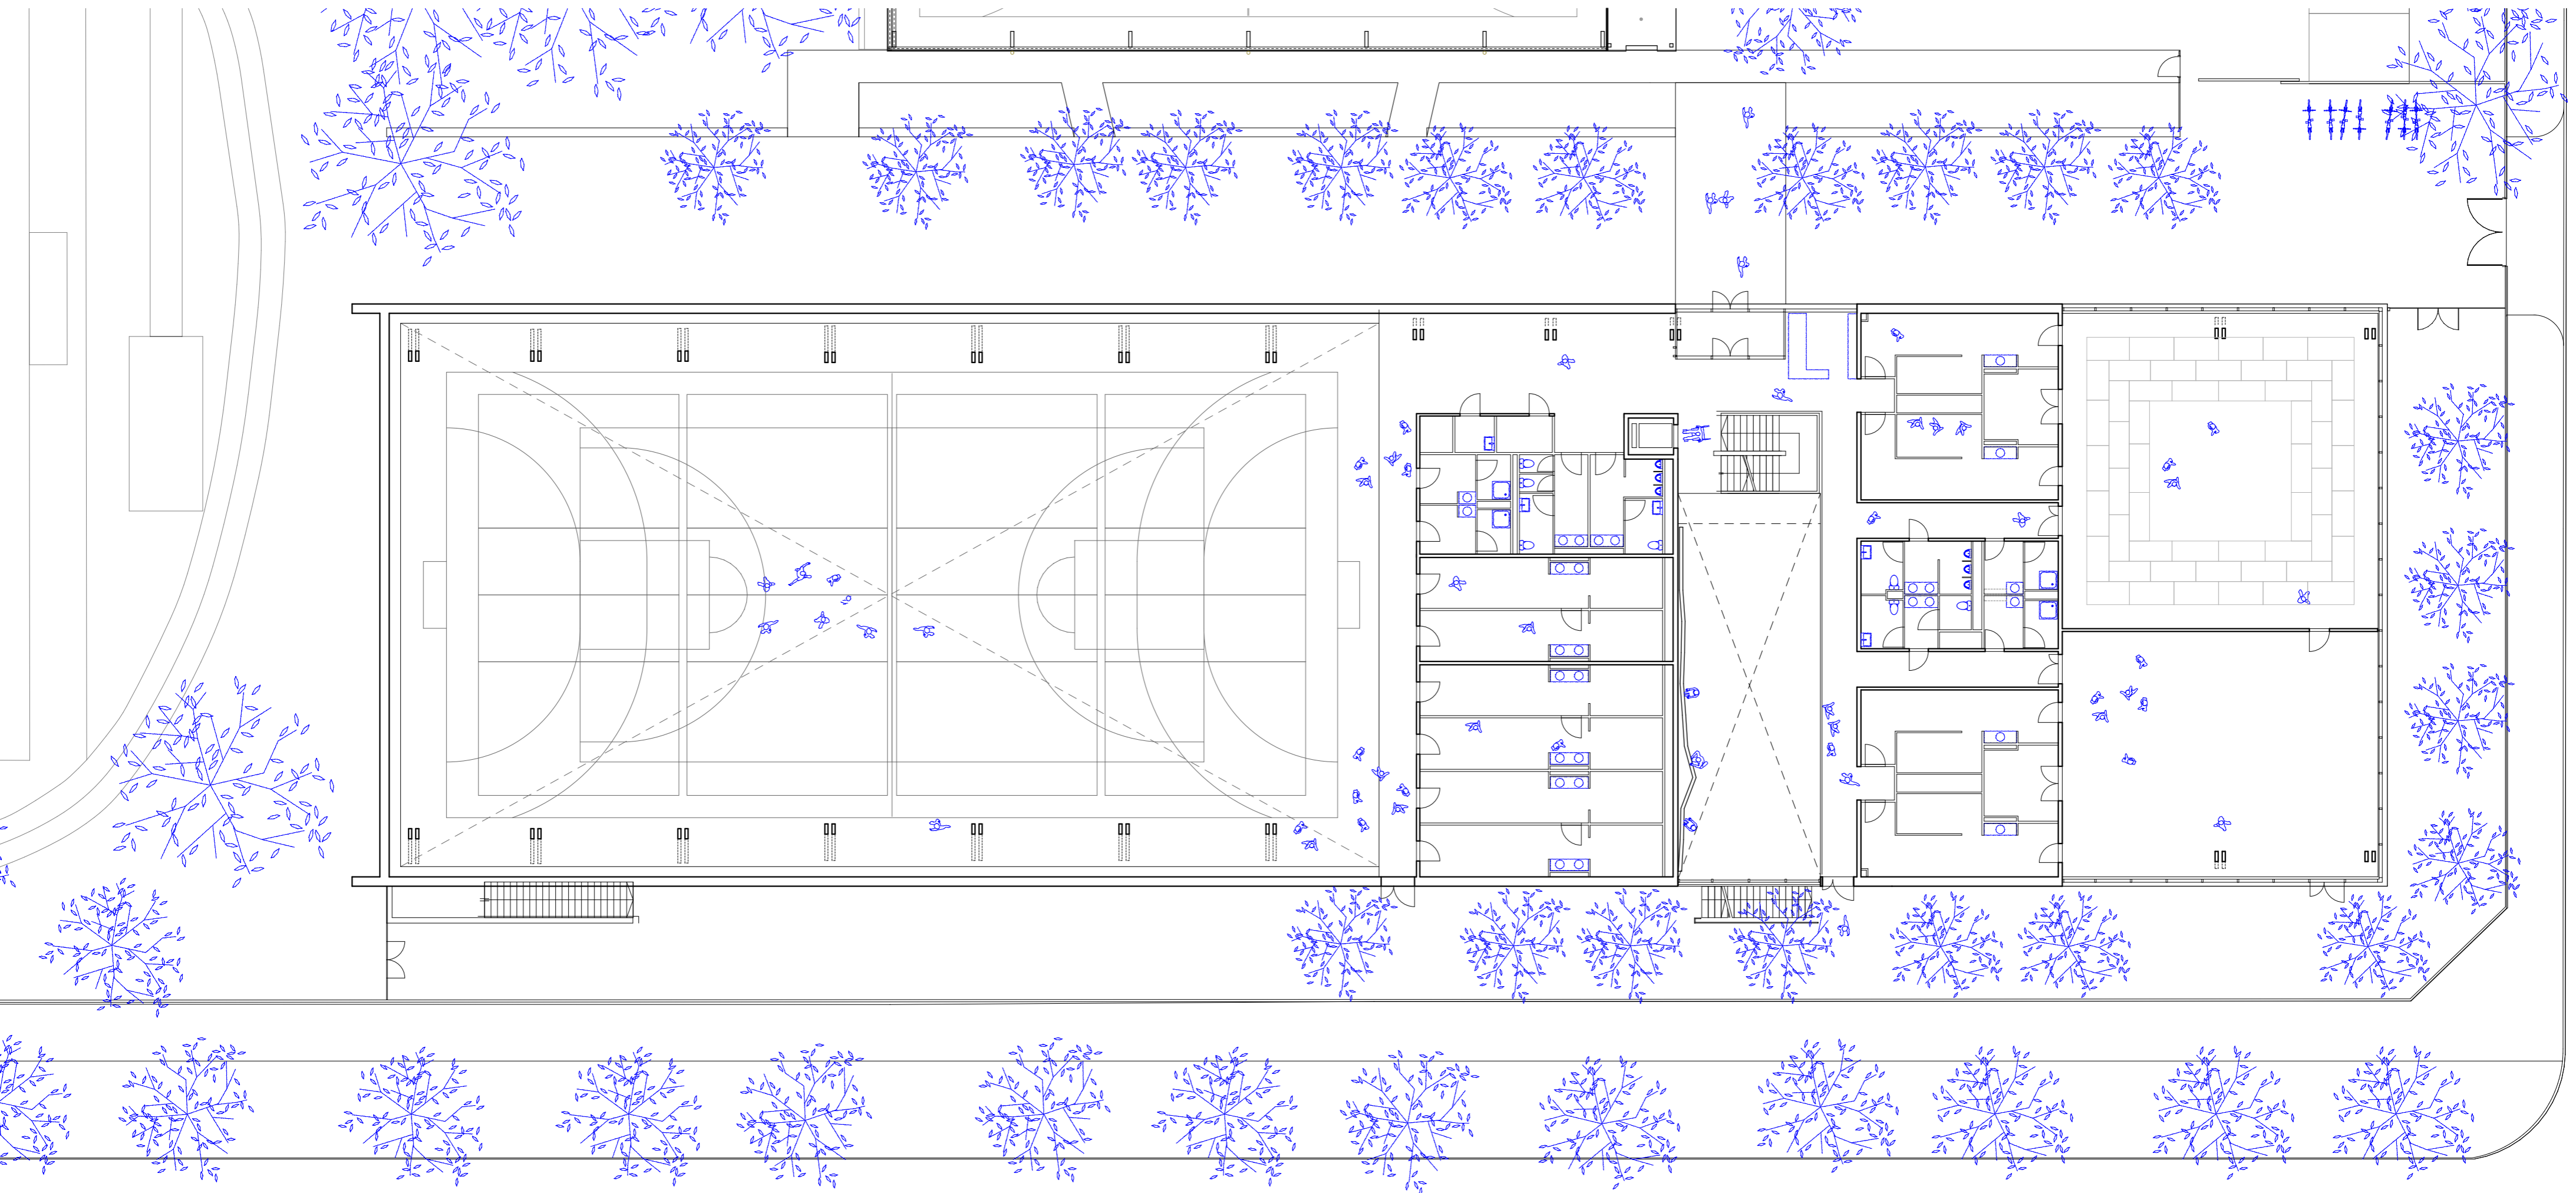

RDC 0 5 10 20

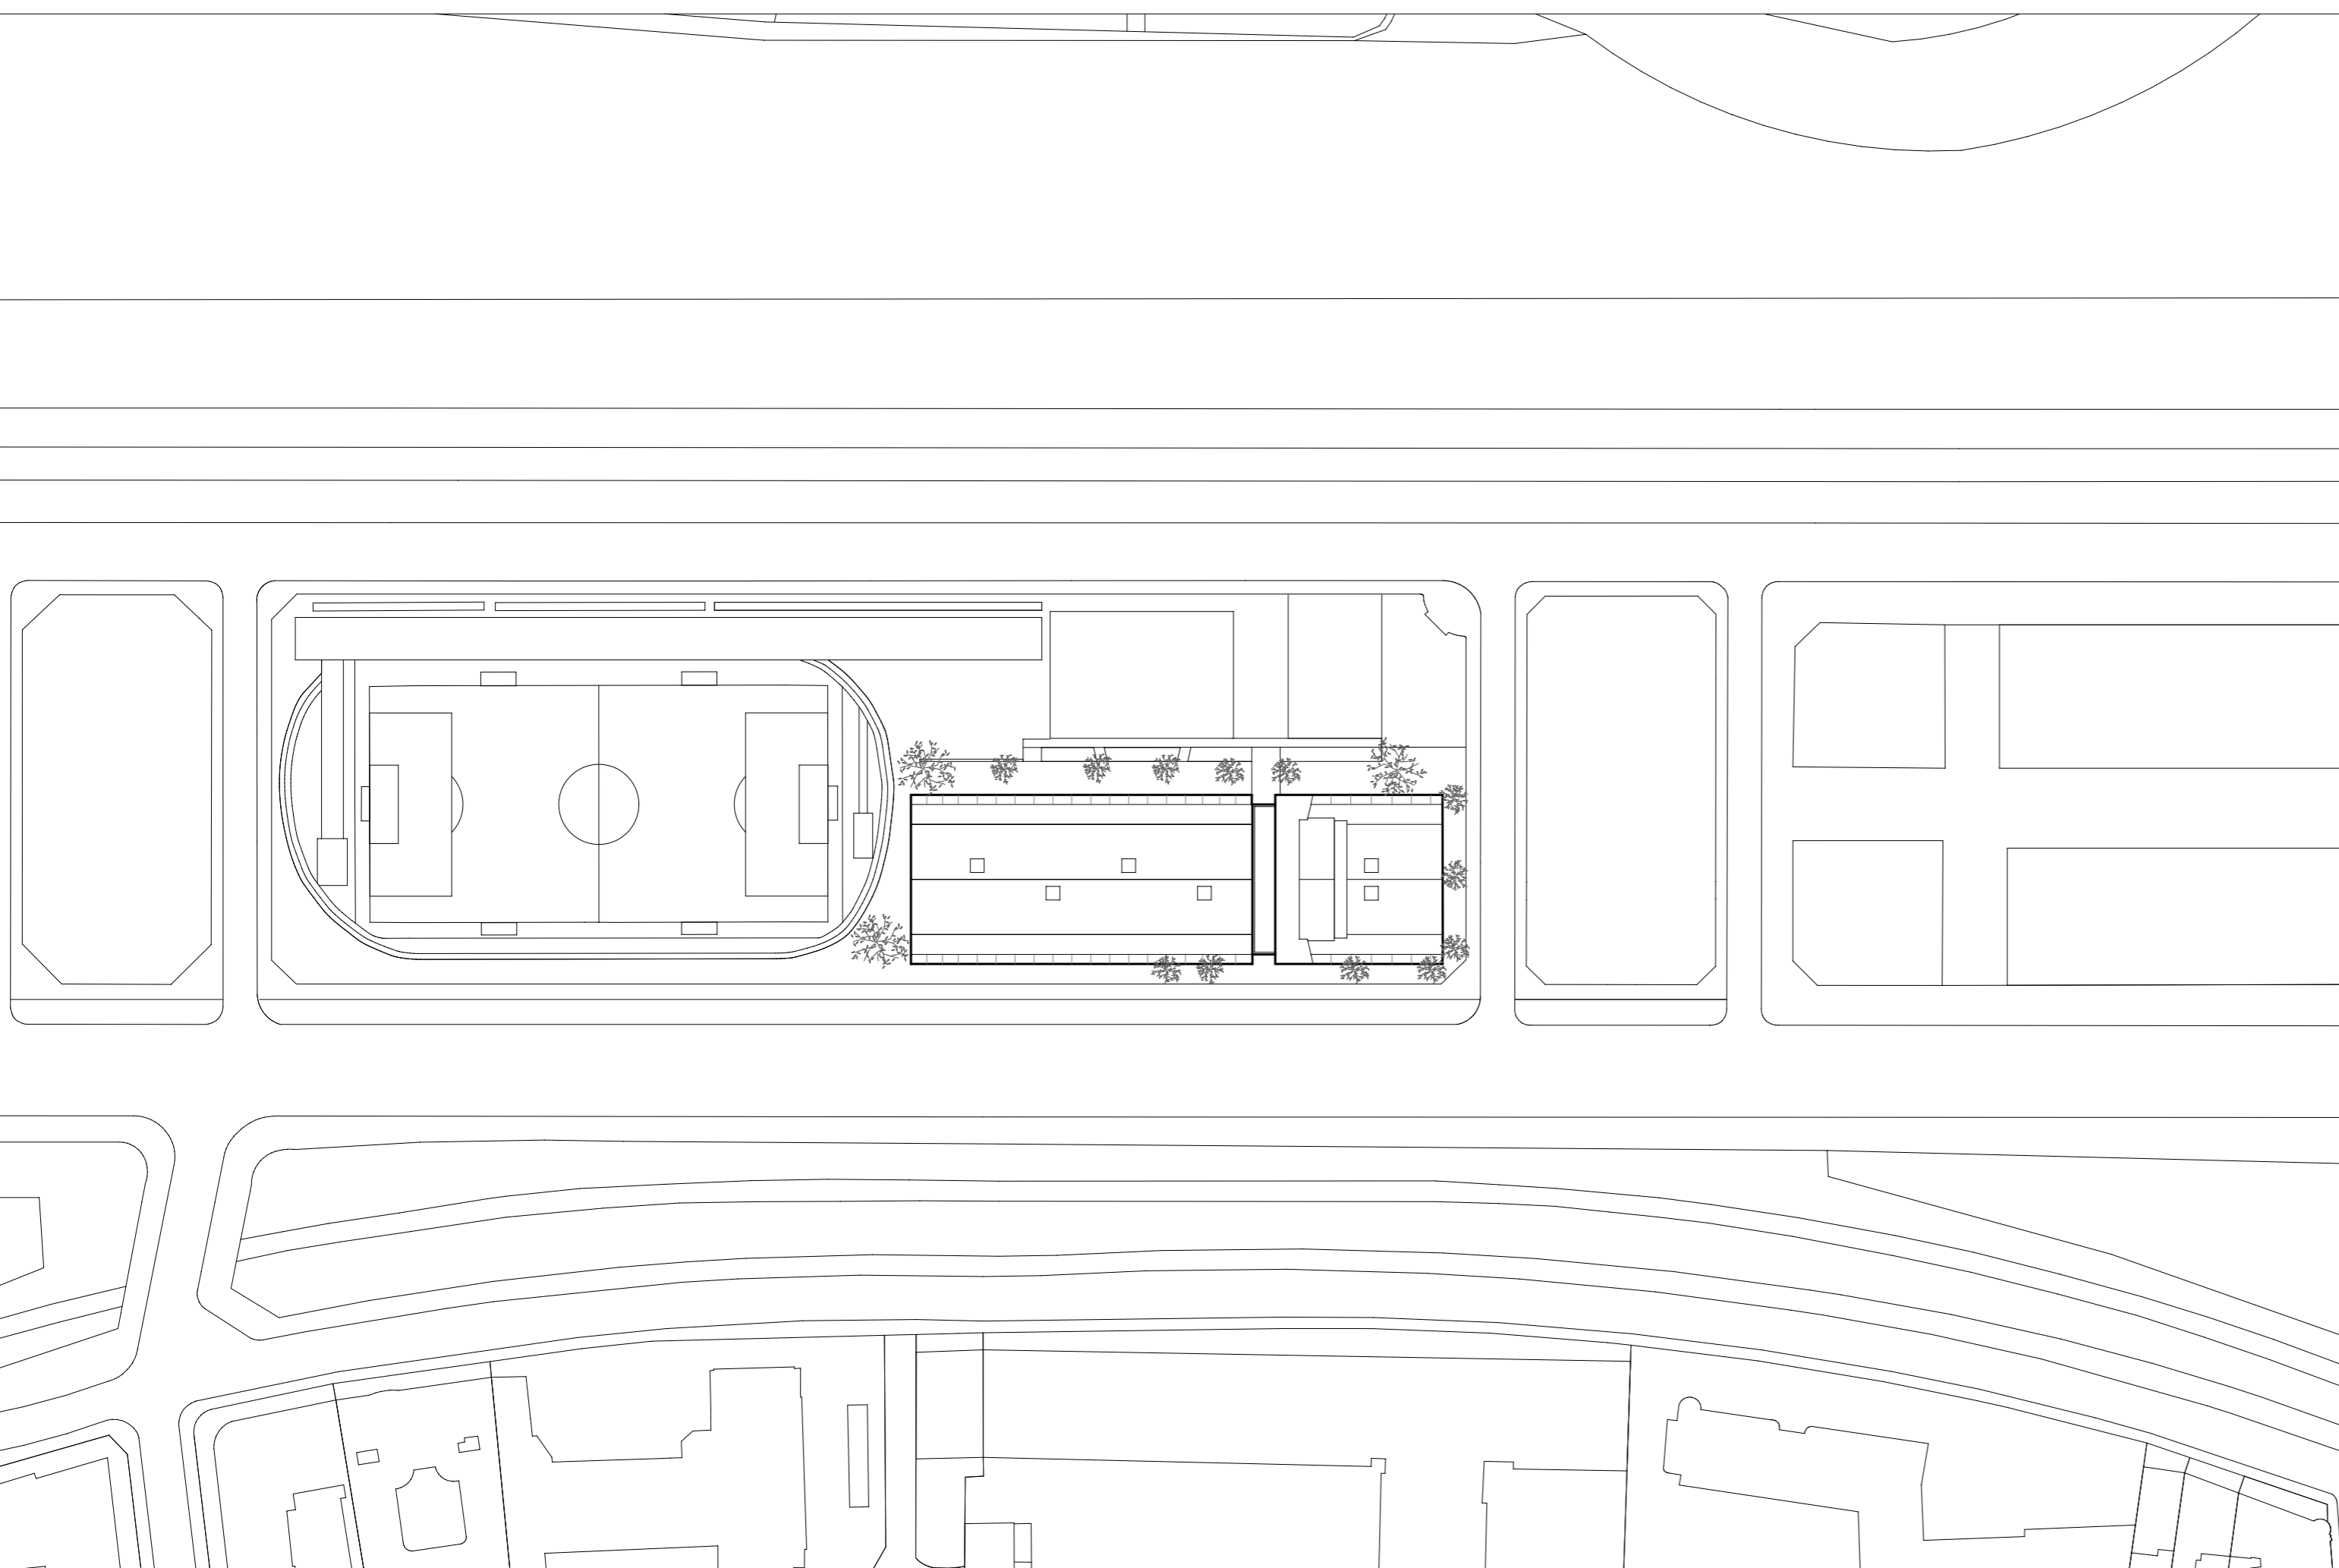

PLAN MASSE 0 10 20 30 40 50