


# PLAN MASSE

29.03.2013

**SARL. VALENTIN**  
3 Impasse Cortin  
10410 RUVIGNY  
TEL: 03.25.80.61.79

1/500

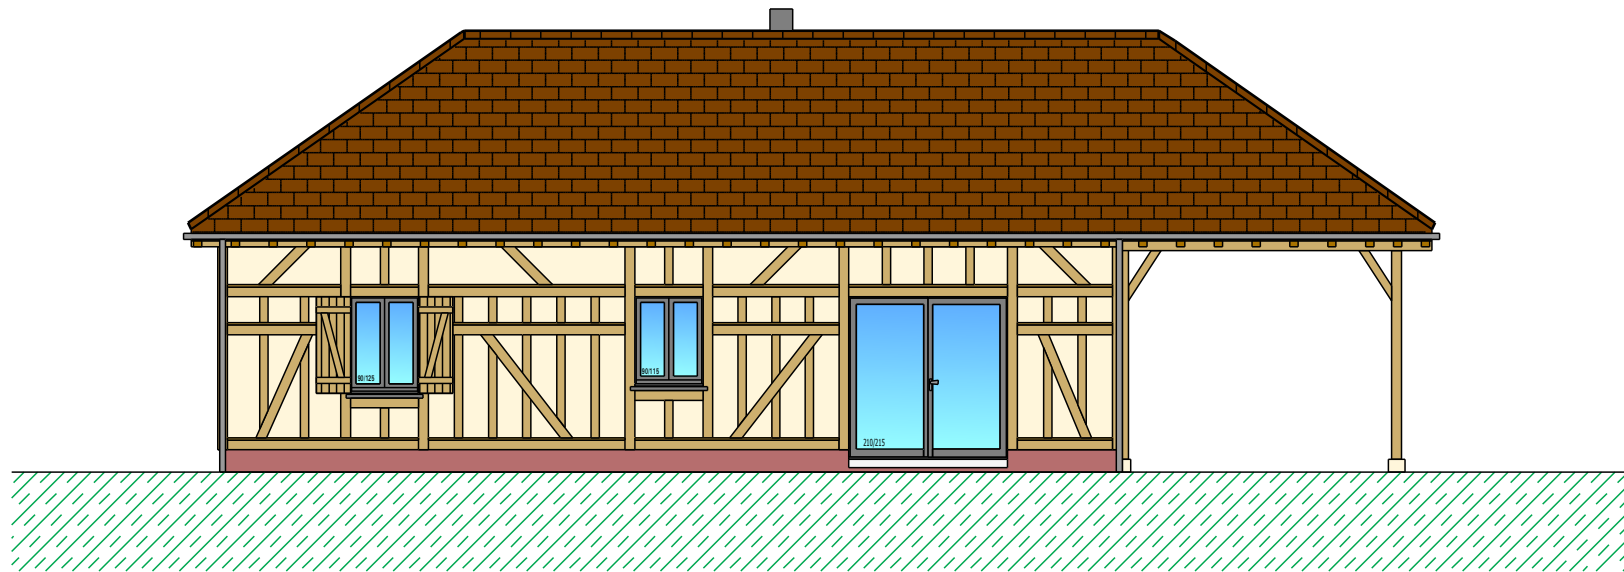

# FACADE SUD EST

29.03.2013


**SARL . VALENTIN**

3 Impasse Cortin

10410 RUVIGNY

TEL: 03.25.80.61.79

1/100

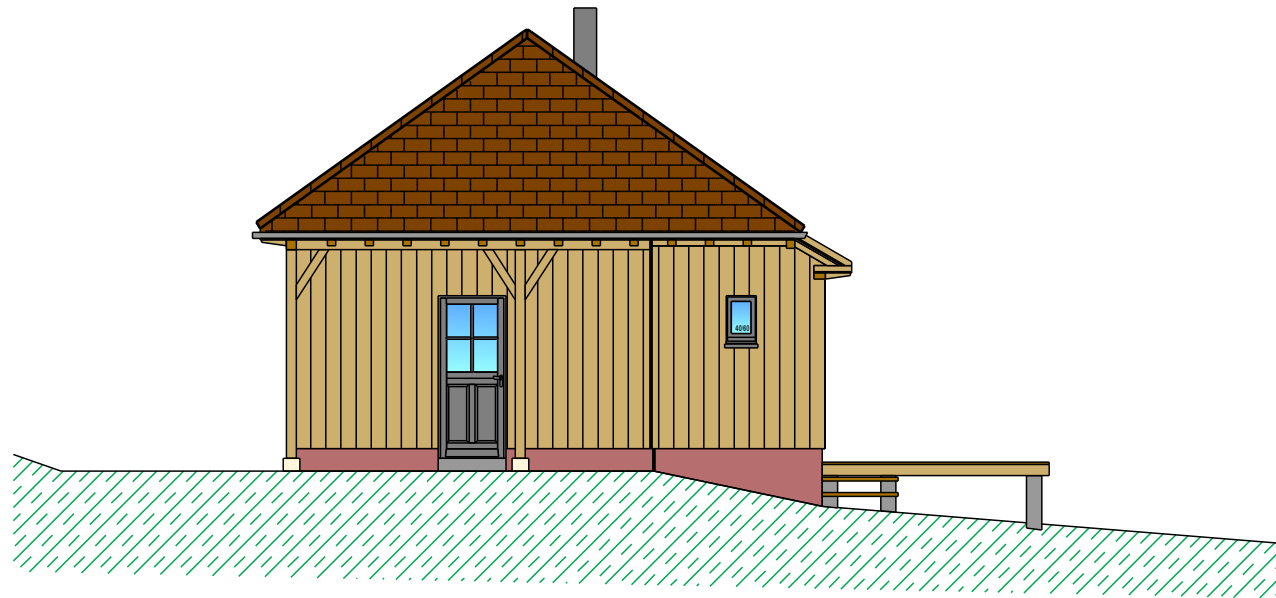

# FACADE NORD EST

29.03.2013


**SARL . VALENTIN**

3 Impasse Cortin

10410 RUVIGNY

TEL: 03.25.80.61.79

1/100

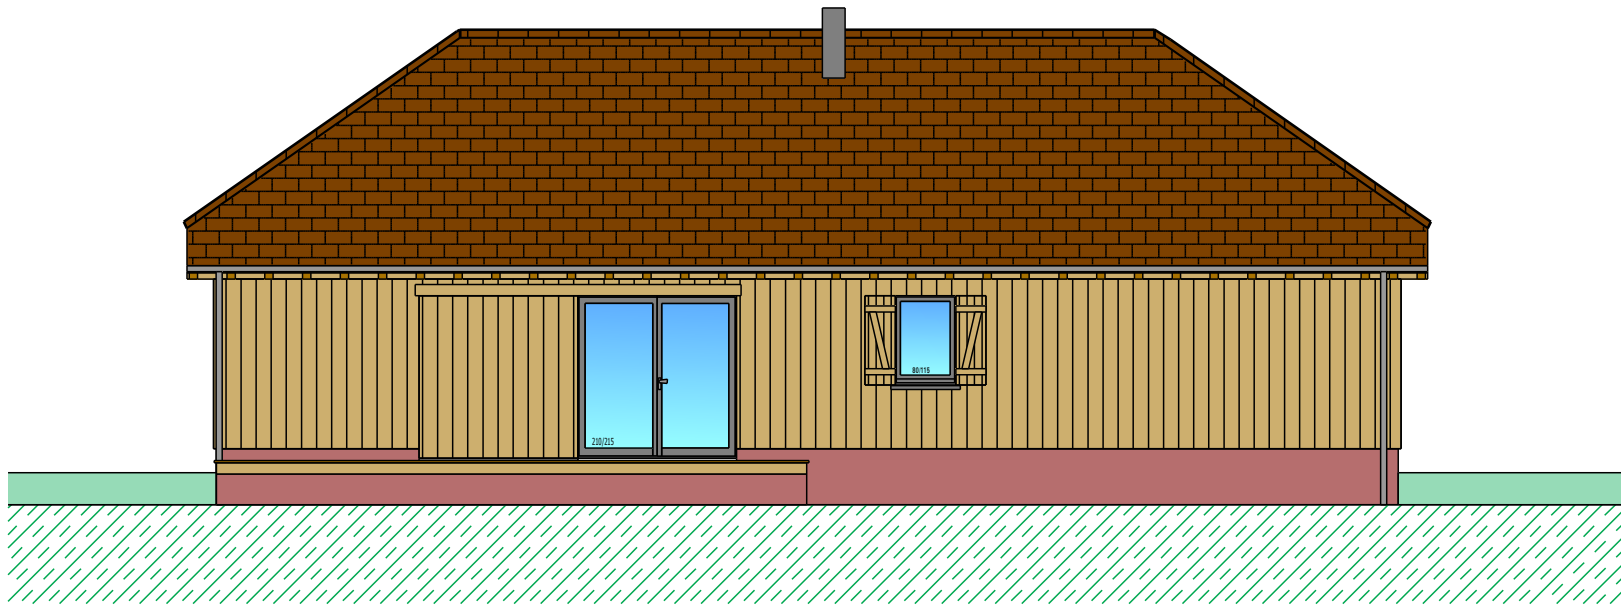

# FACADE NORD OUEST

29.03.2013


**SARL . VALENTIN**

3 Impasse Cortin

10410 RUVIGNY

TEL: 03.25.80.61.79

1/100

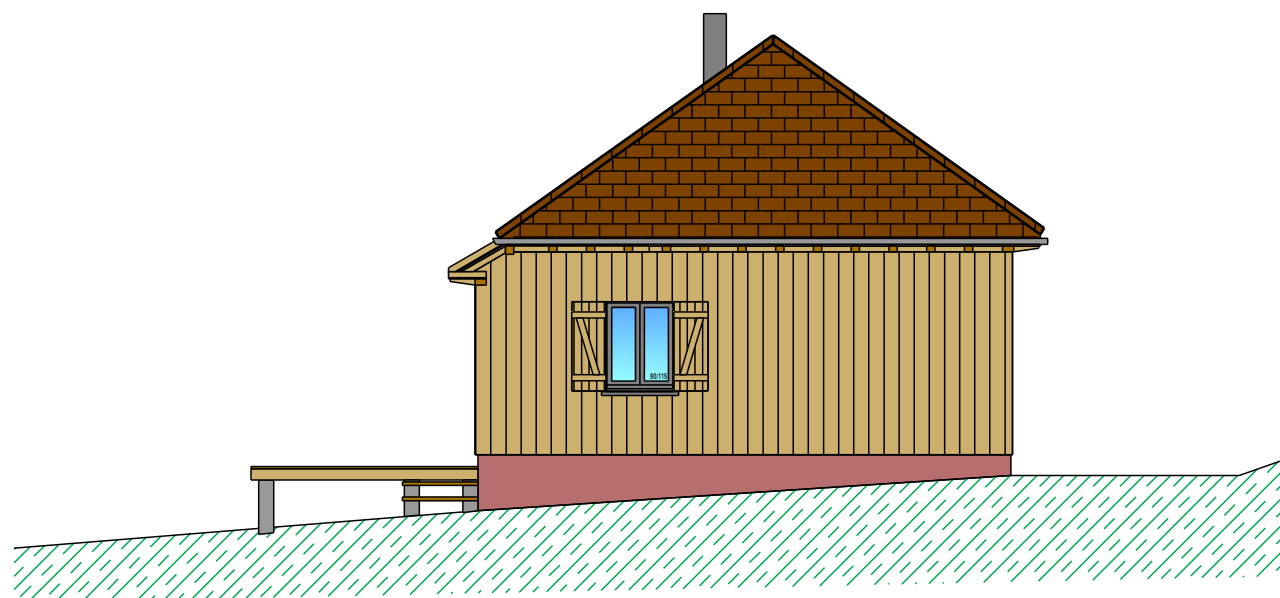

# FACADE SUD OUEST

29.03.2013



**SARL . VALENTIN**

3 Impasse Cortin

10410 RUVIGNY

TEL: 03.25.80.61.79

1/100

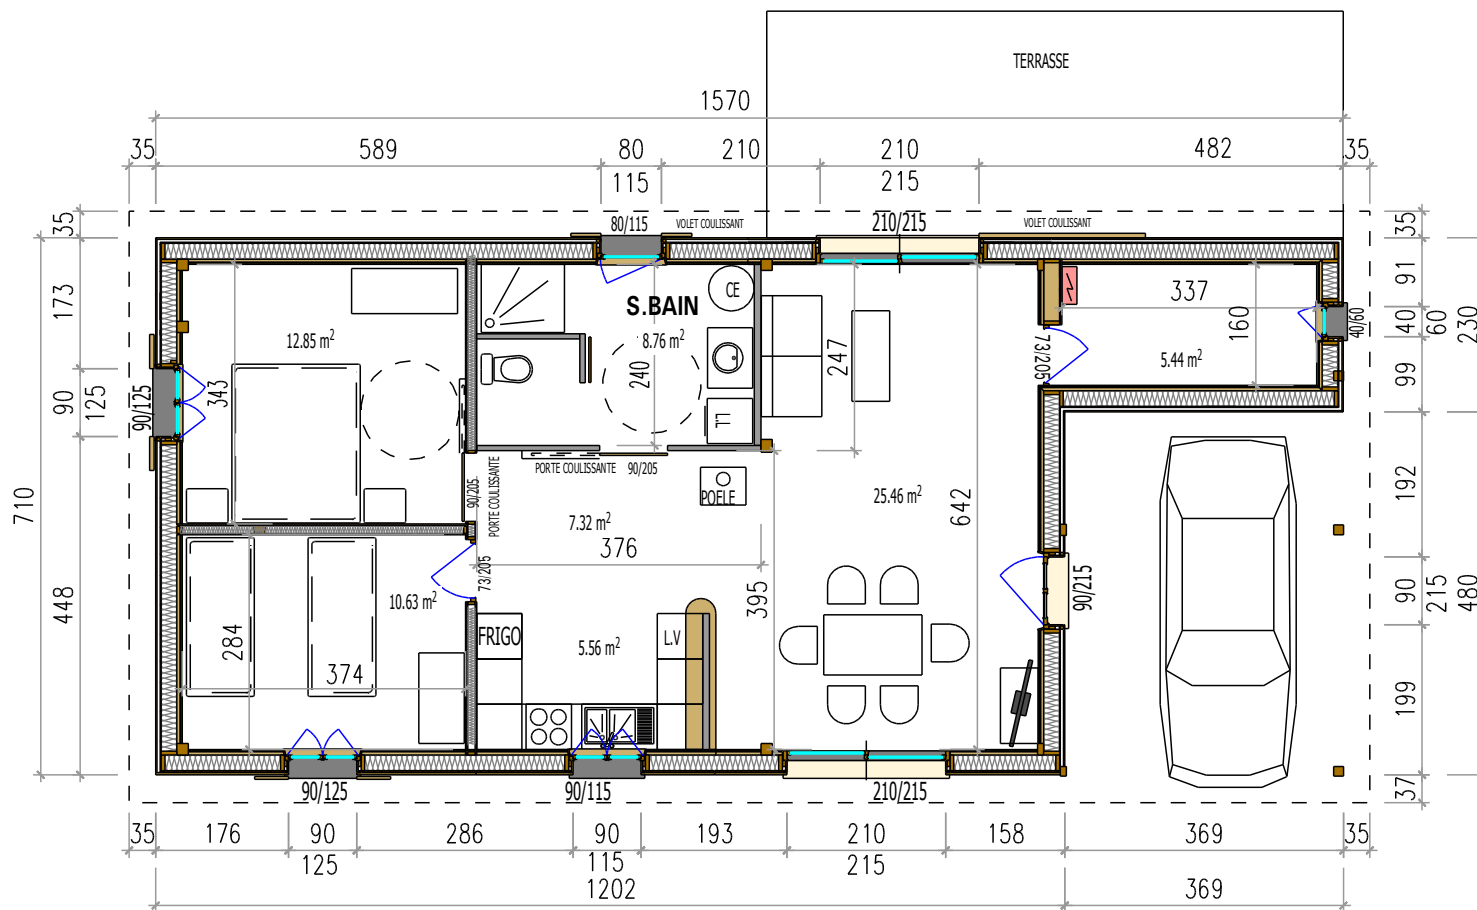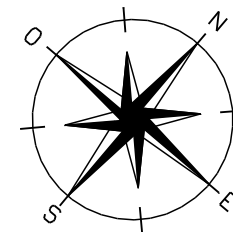

29.03.2013

# REZ DE CHAUSSEE



**SARL. VALENTIN**

3 Impasse Cortin

10410 RUVIGNY

TEL: 03.25.80.61.79

1/100

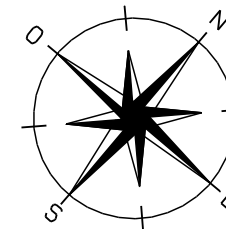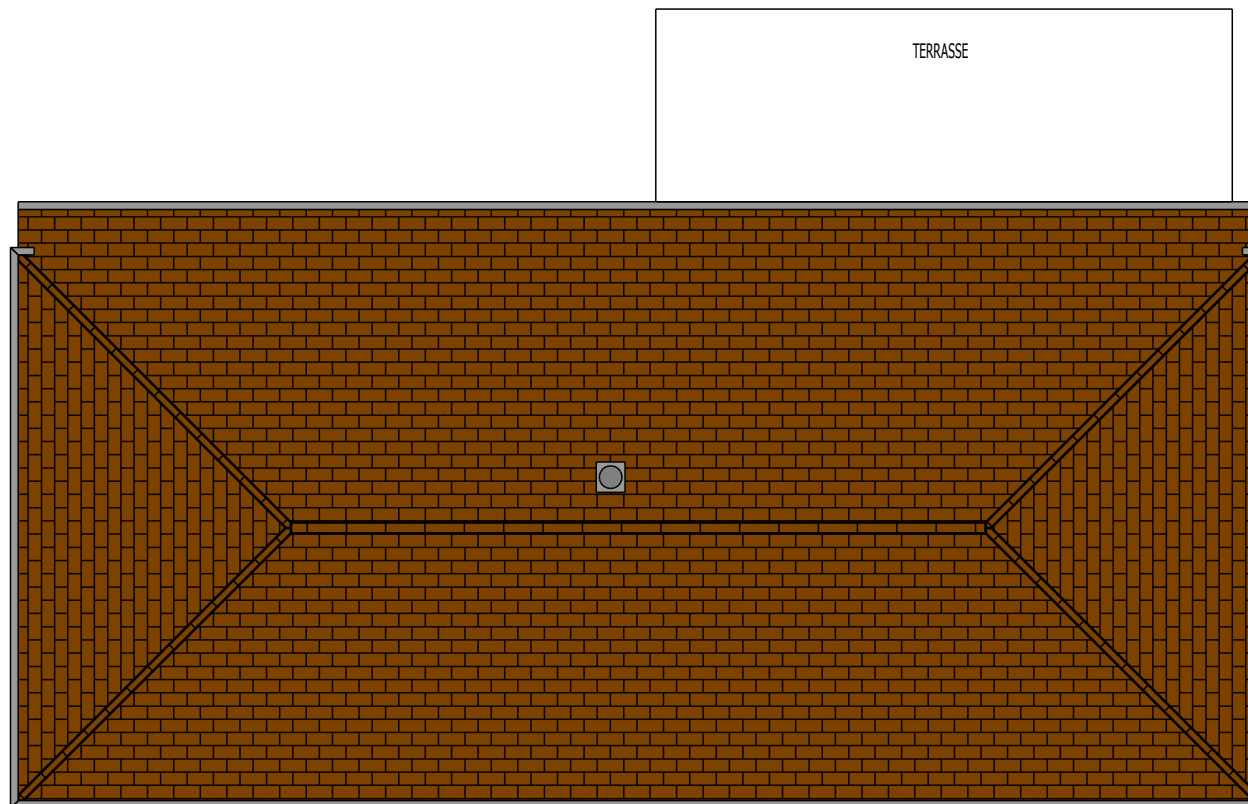

# TOITURE

29.03.2013


**SARL . VALENTIN**

3 Impasse Cortin

10410 RUVIGNY


TEL: 03.25.80.61.79

1/100

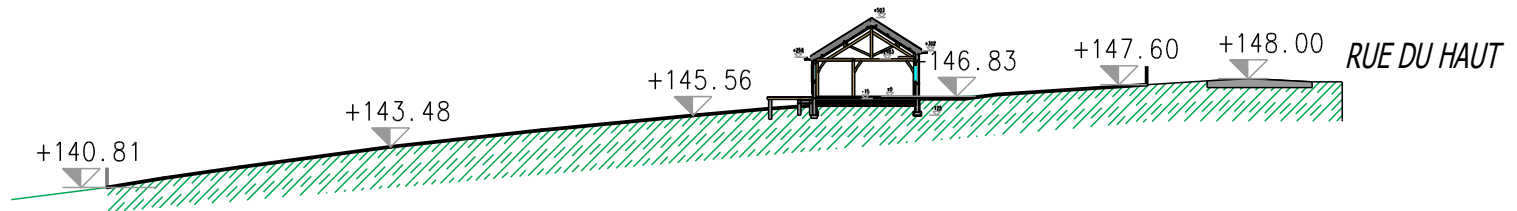

# COUPE SUR TERRAIN

1/500

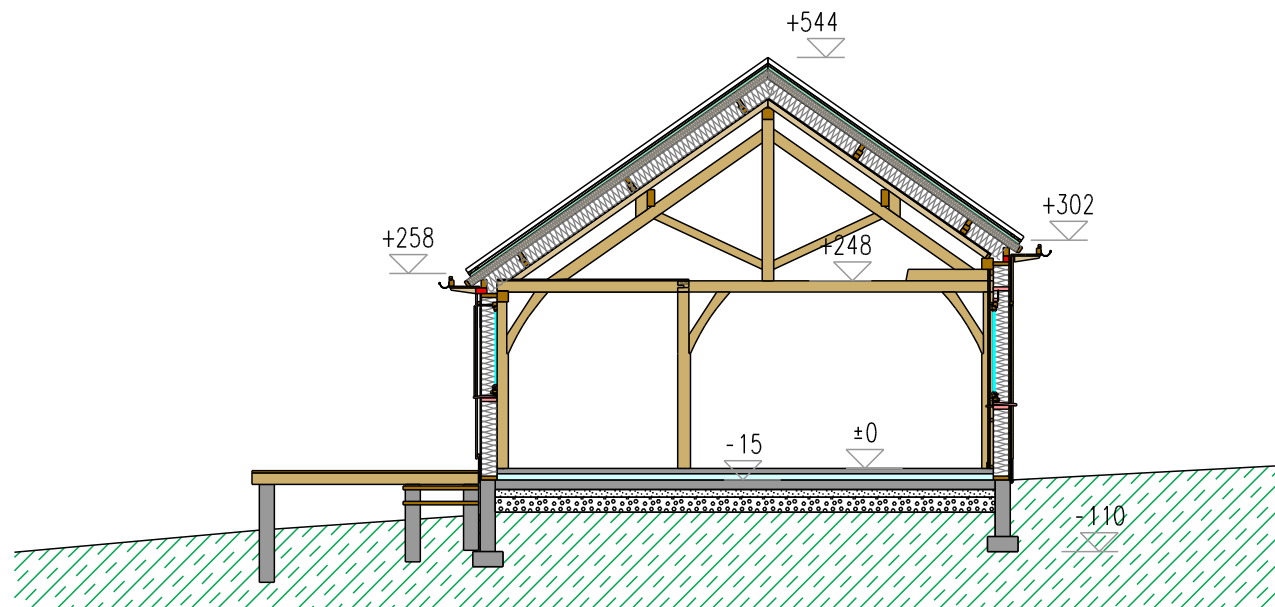

29.03.2013

# COUPE TRANSVERSALE

**SARL . VALENTIN**

3 Impasse Cortin


10410 RUVIGNY

TEL: 03.25.80.61.79

1/100




+146.18

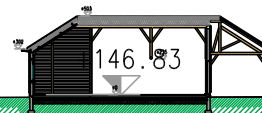

+146.98

# COUPE SUR TERRAIN

1/500

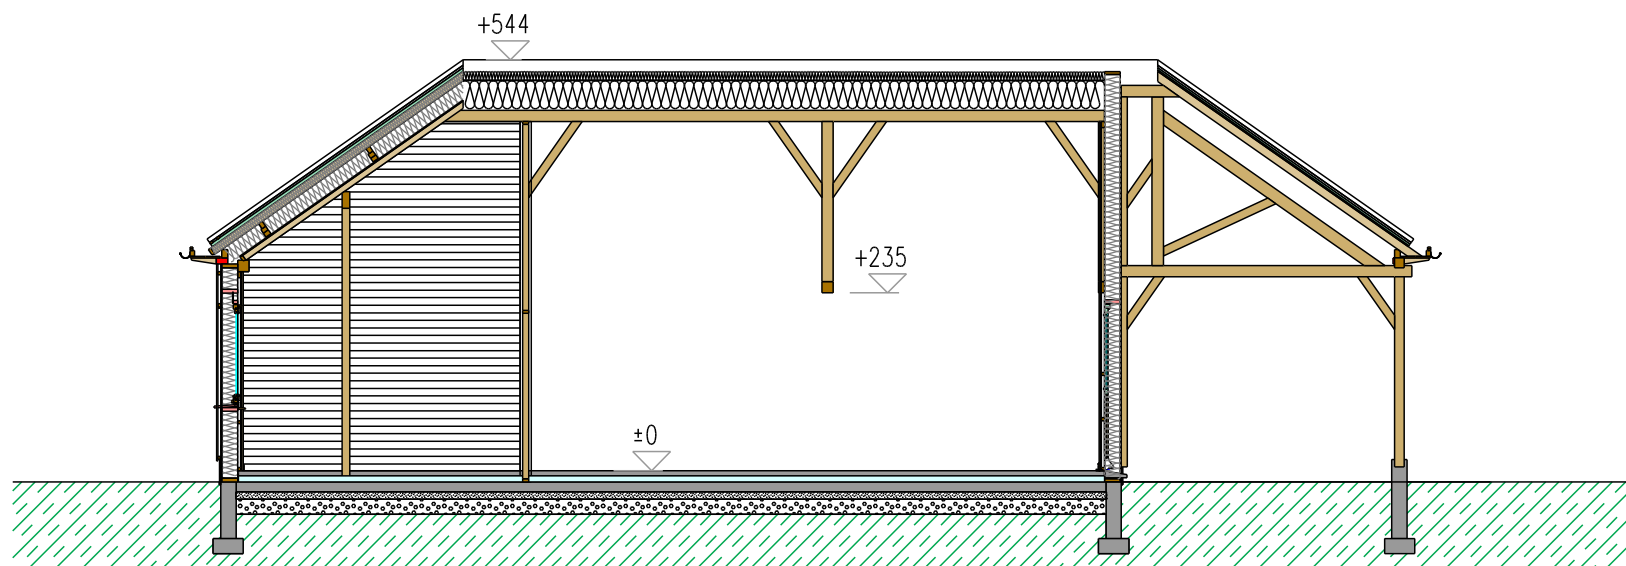

29.03.2013

# COUPE LONGITUDINALE

**SARL . VALENTIN**

3 Impasse Cortin

10410 RUVIGNY

TEL: 03.25.80.61.79

1/100