


1

Plan de masse

1 : 150

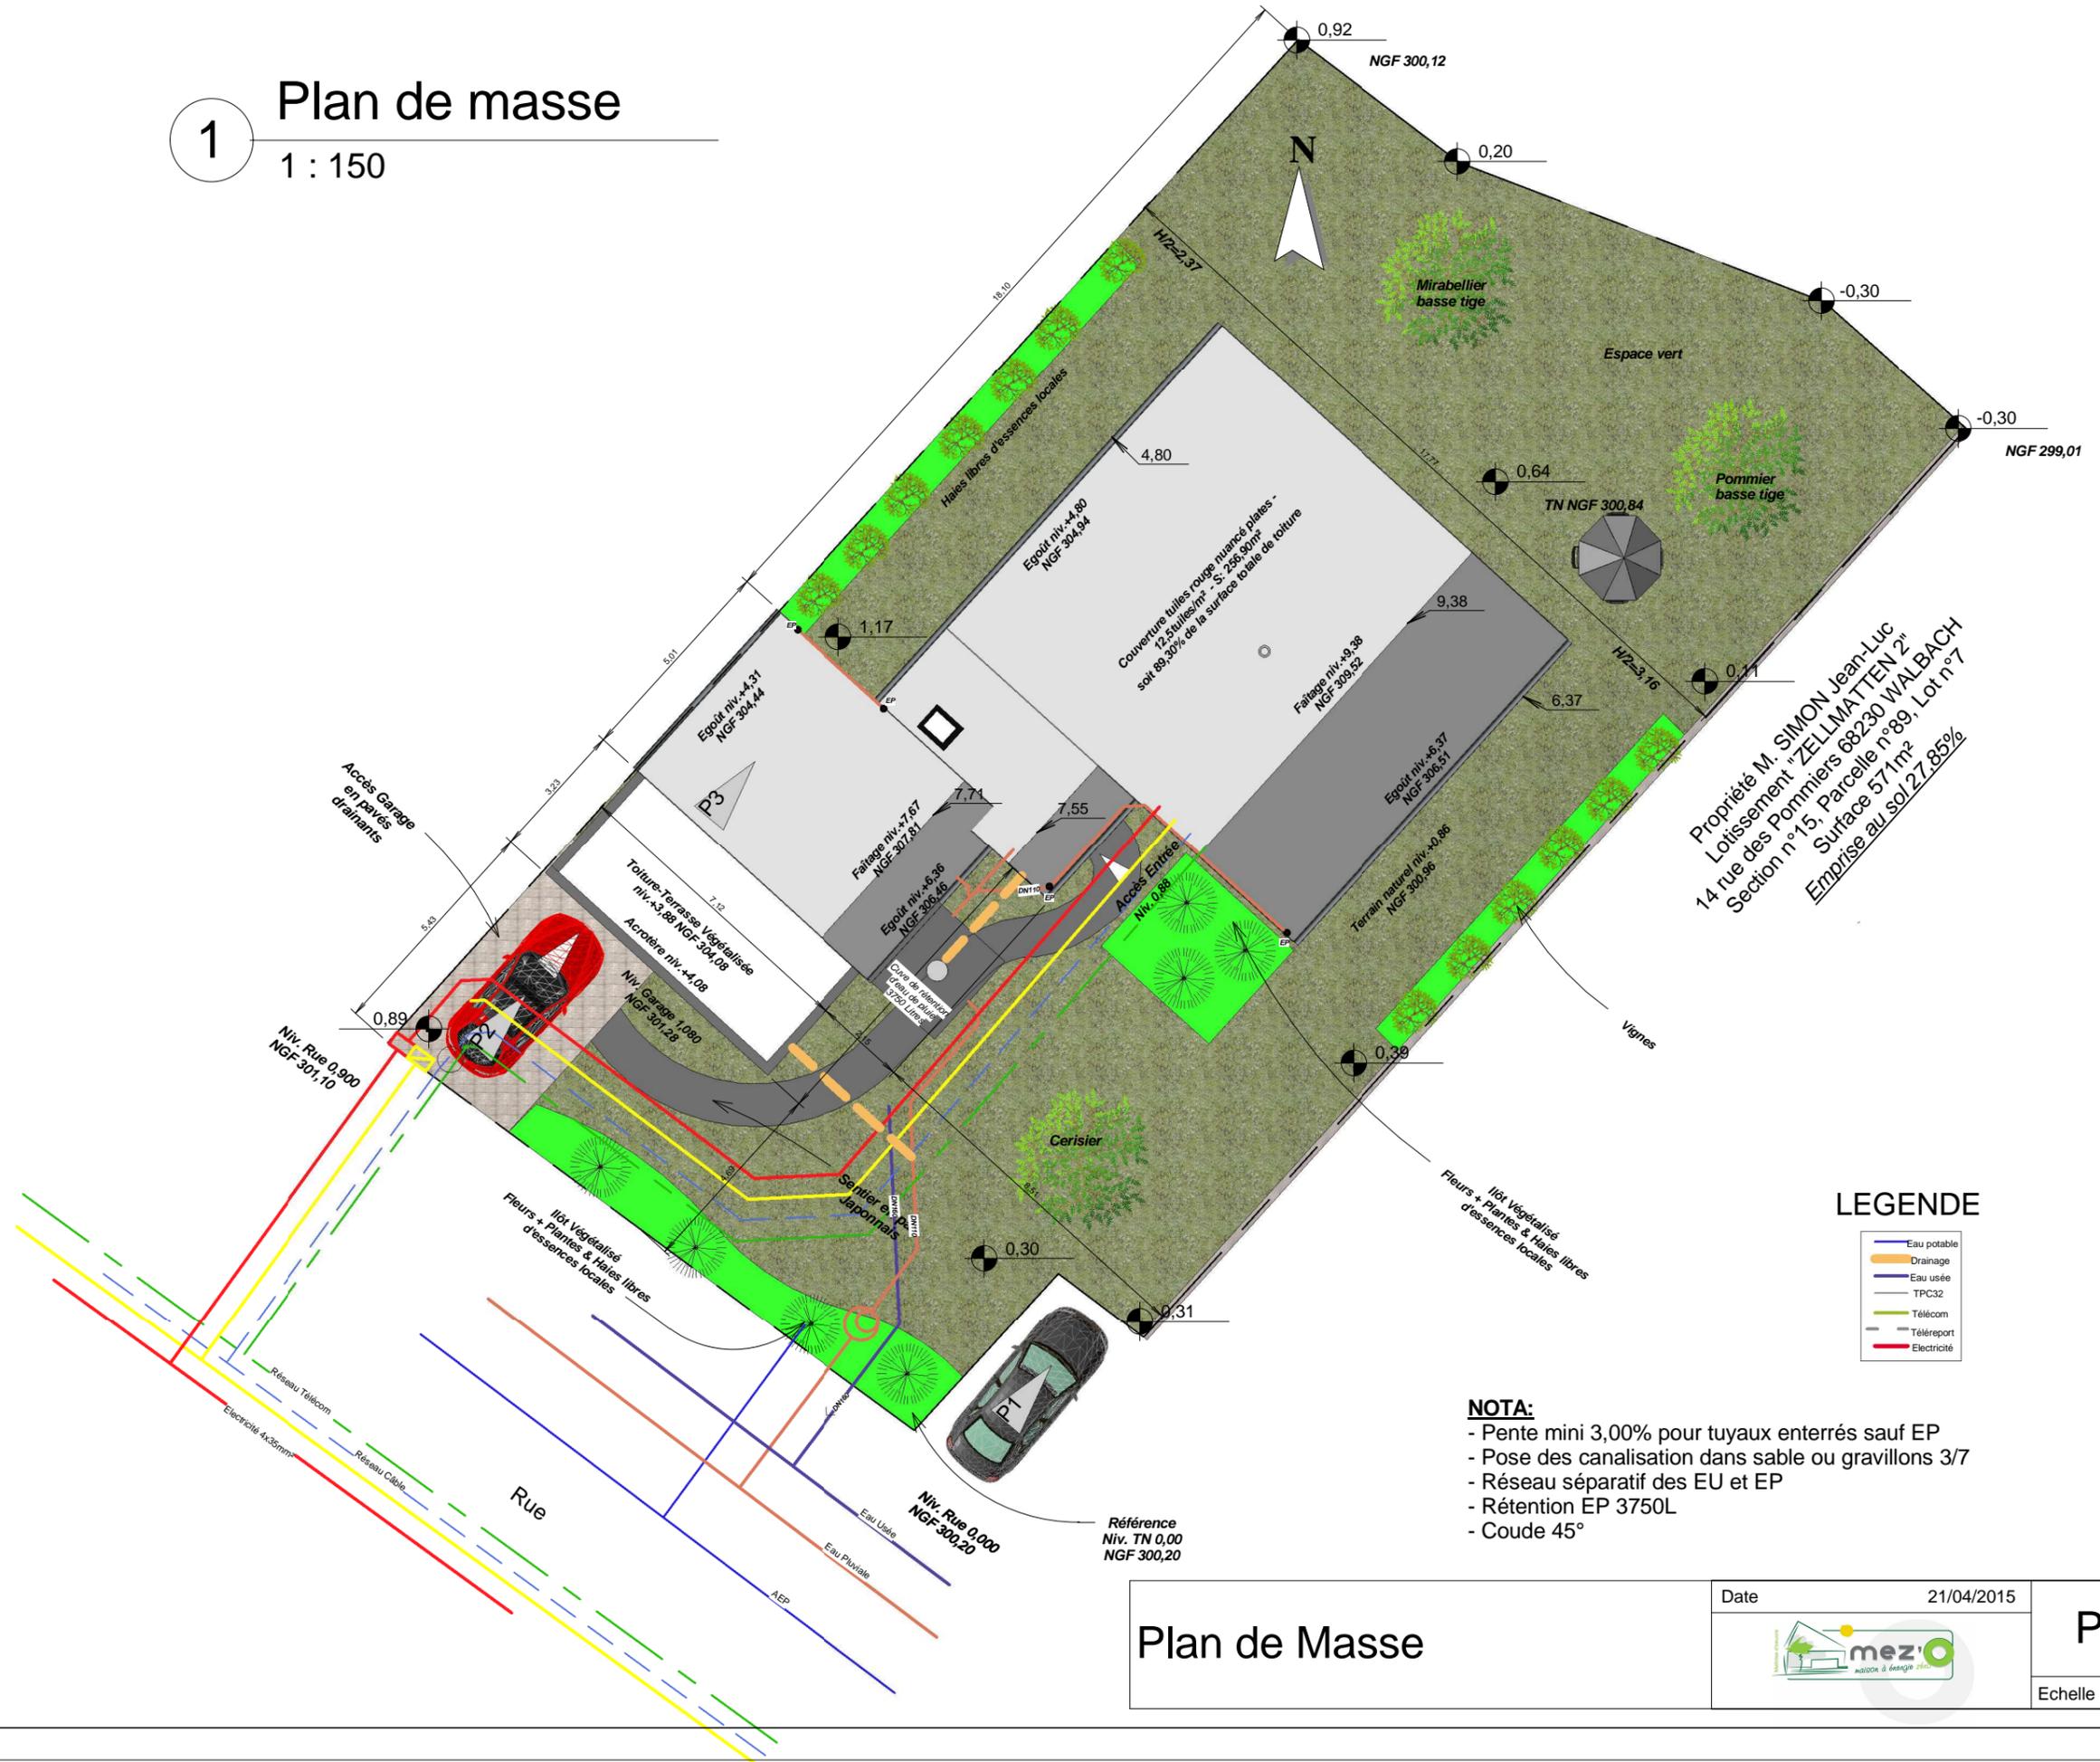

Plan de Masse

Date	21/04/2015
	
PEXE 01	
Echelle	1 : 150