


LIMITE DE PROPRIETE

LIMITE DE PROPRIETE

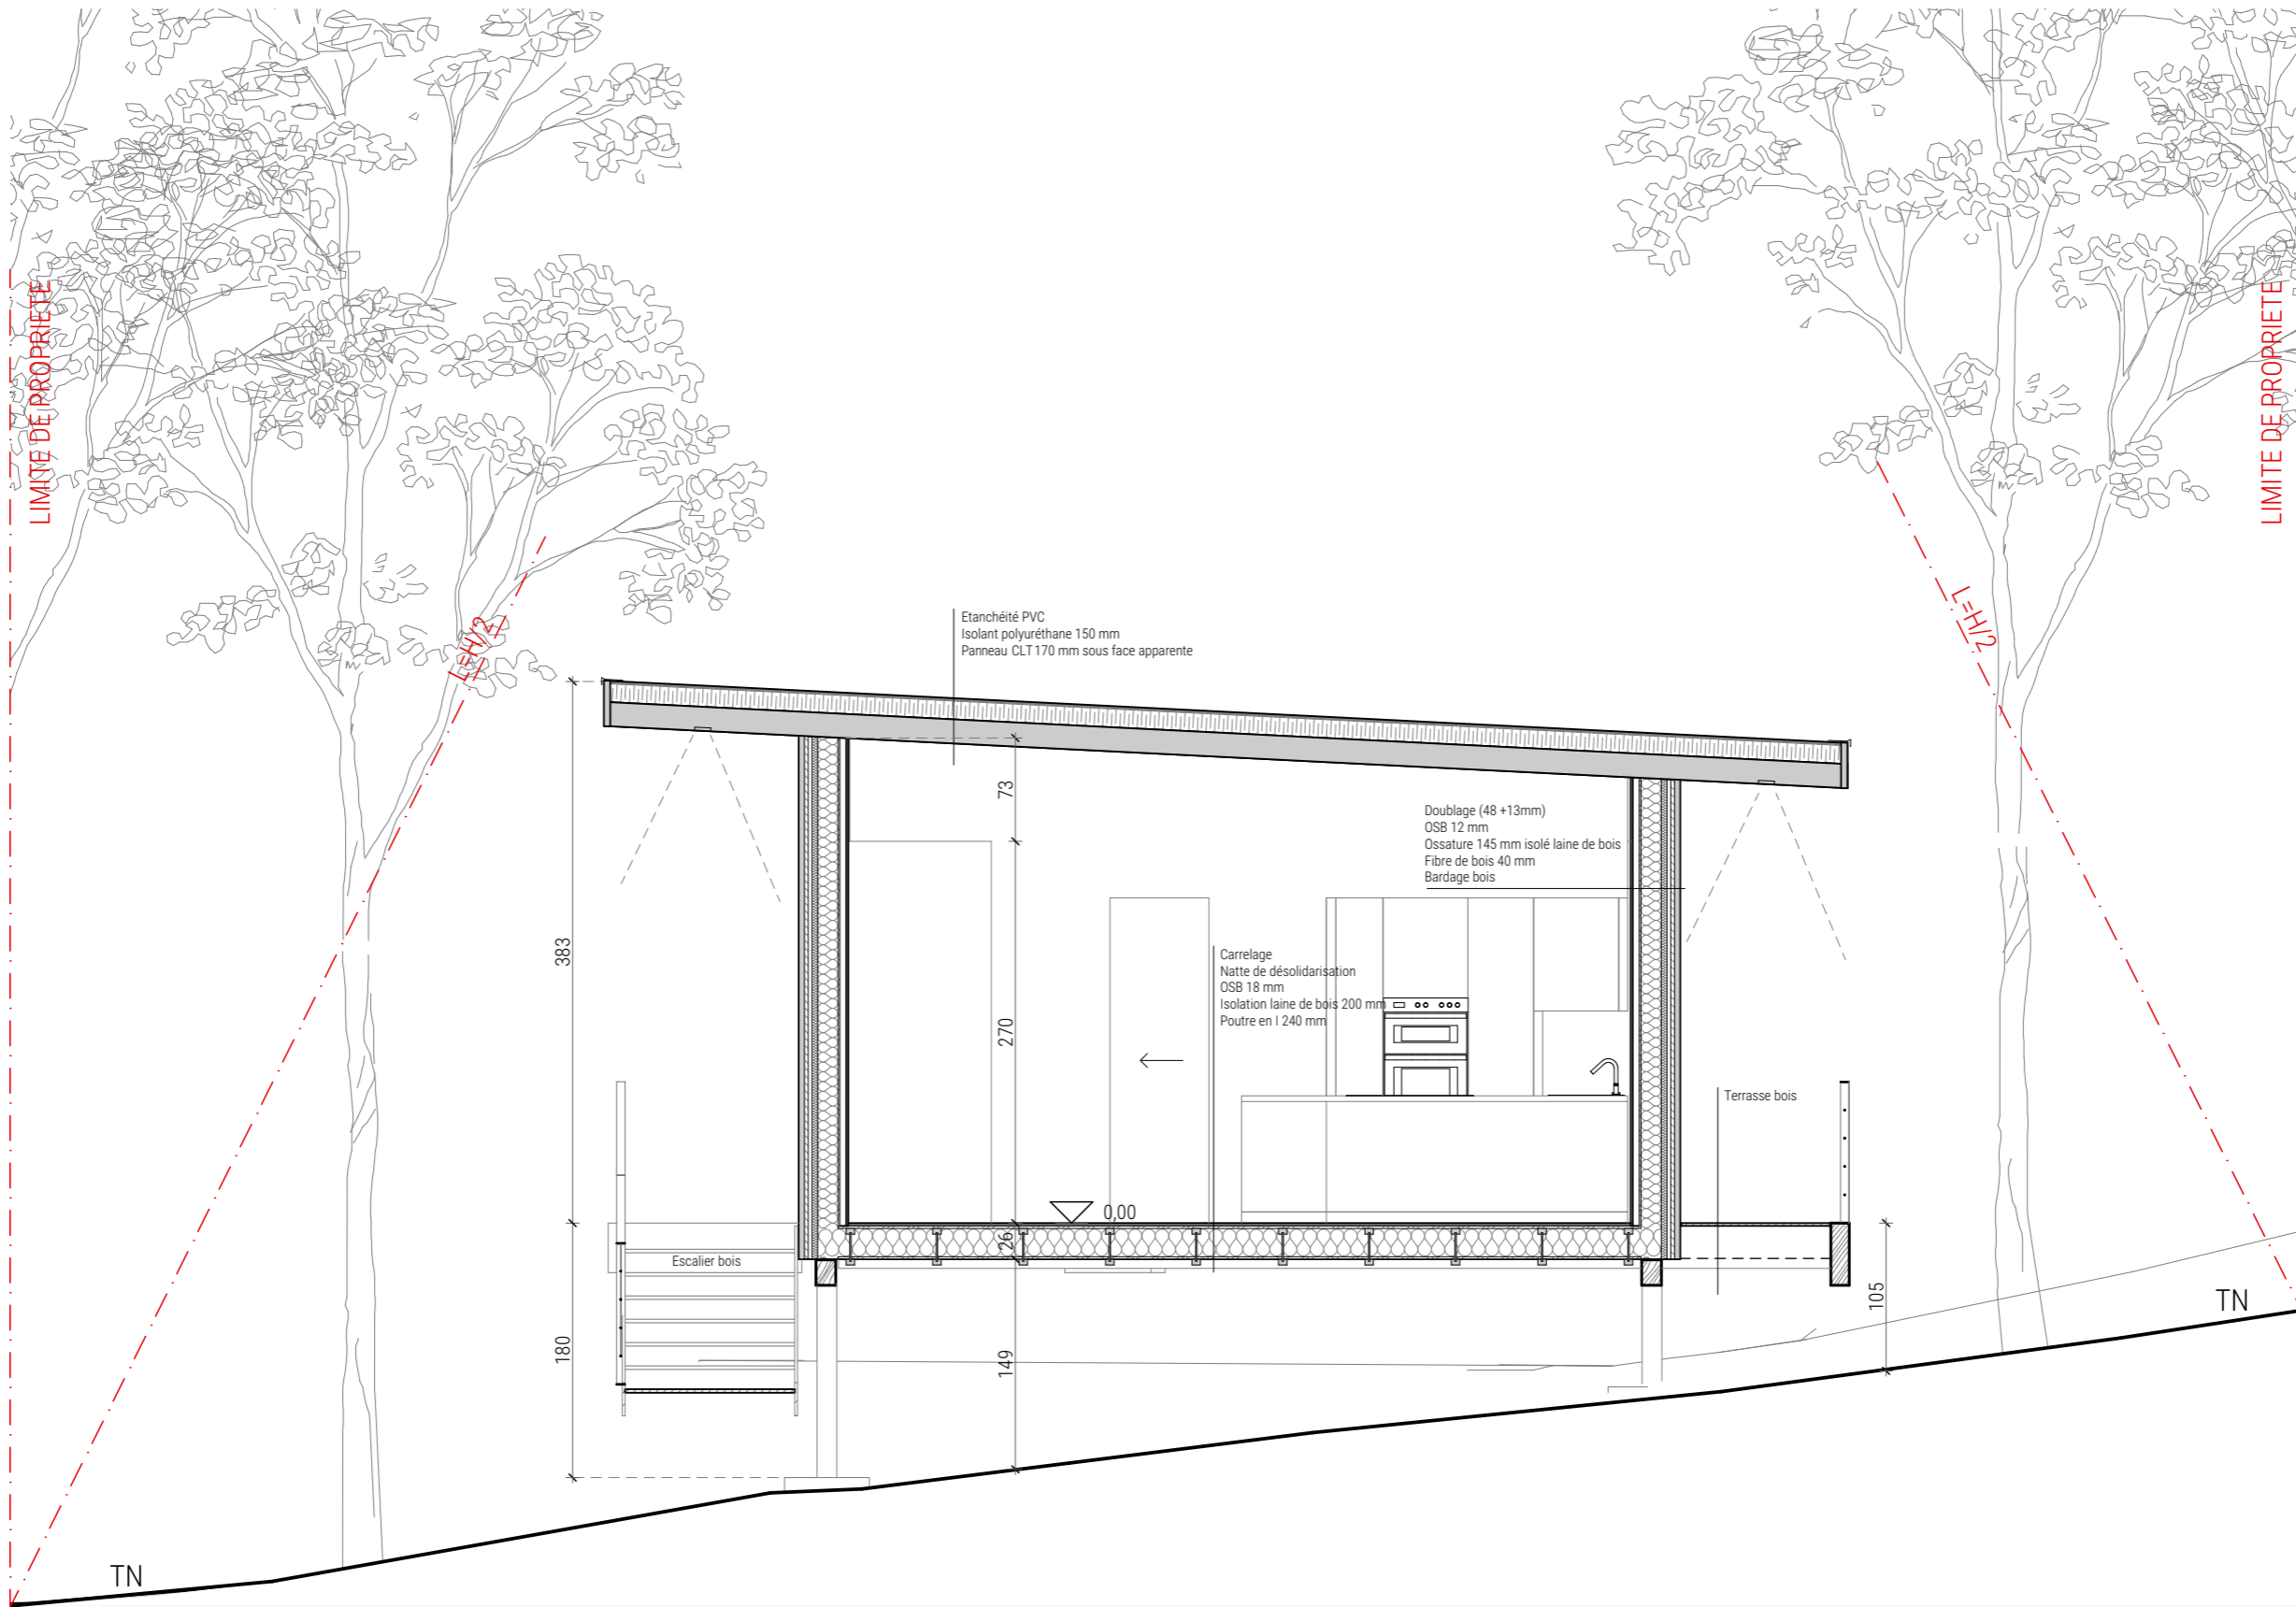

COUPE BB 1/50