




FACADES CRECHE

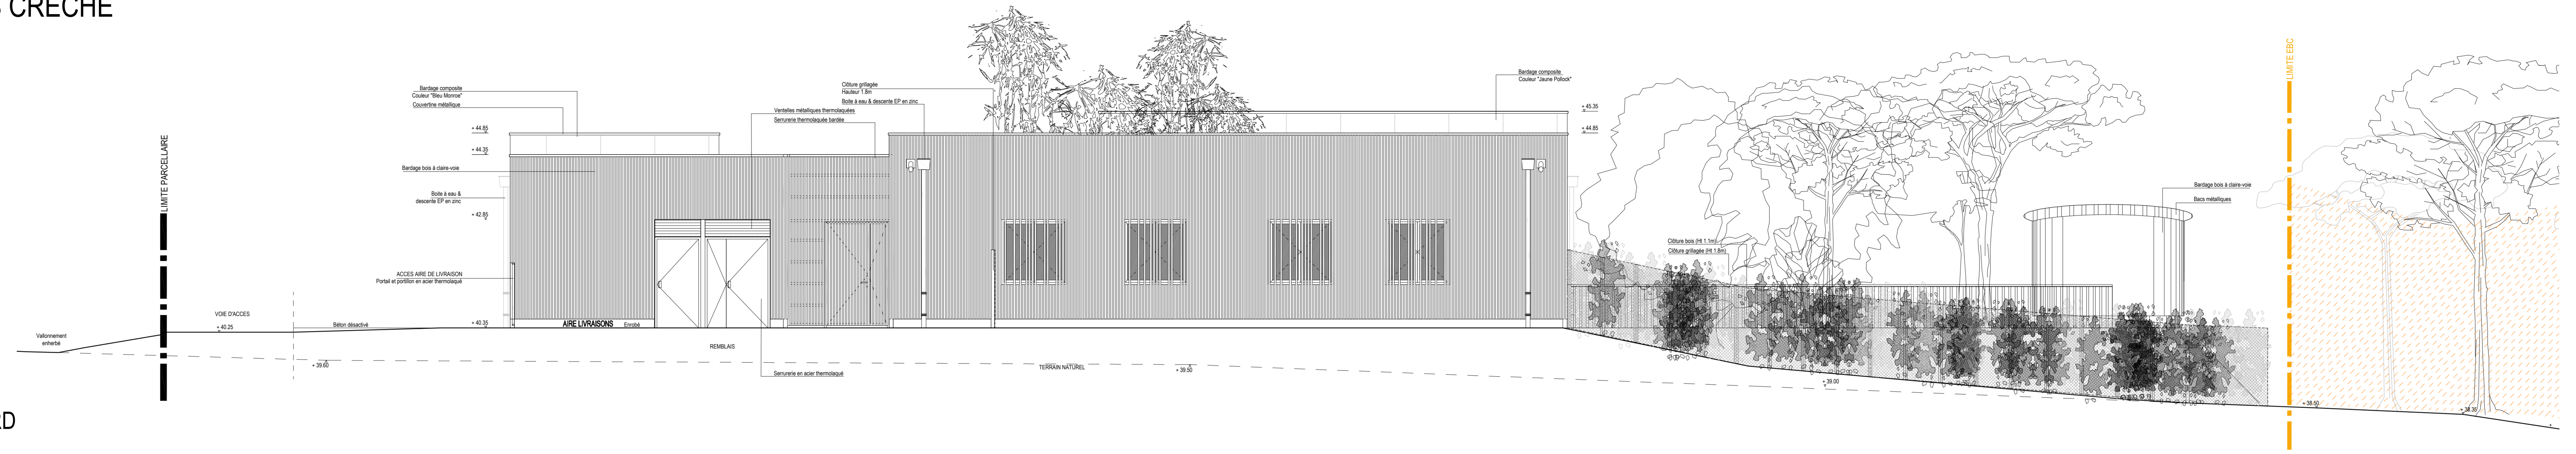


FACADE NORD

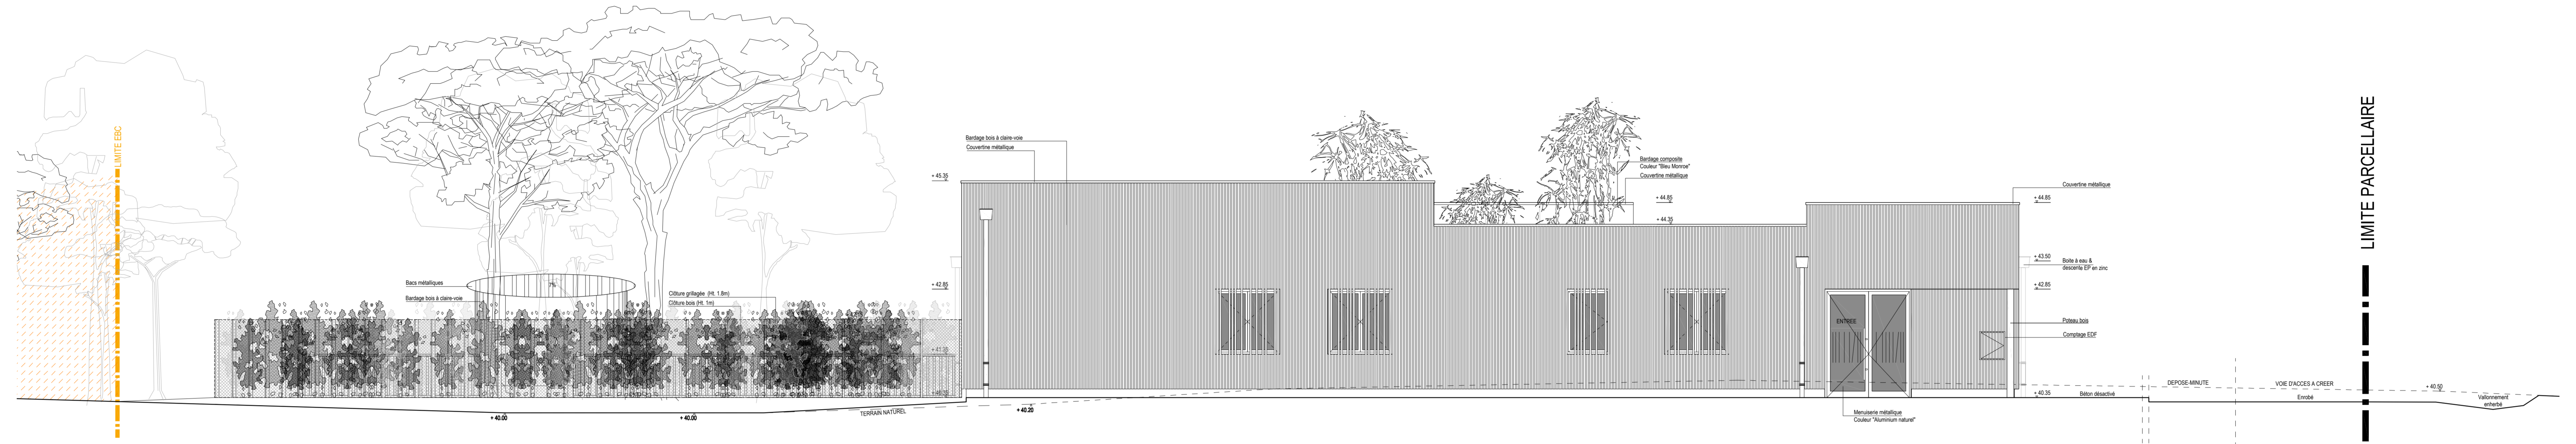

FACADE SUD

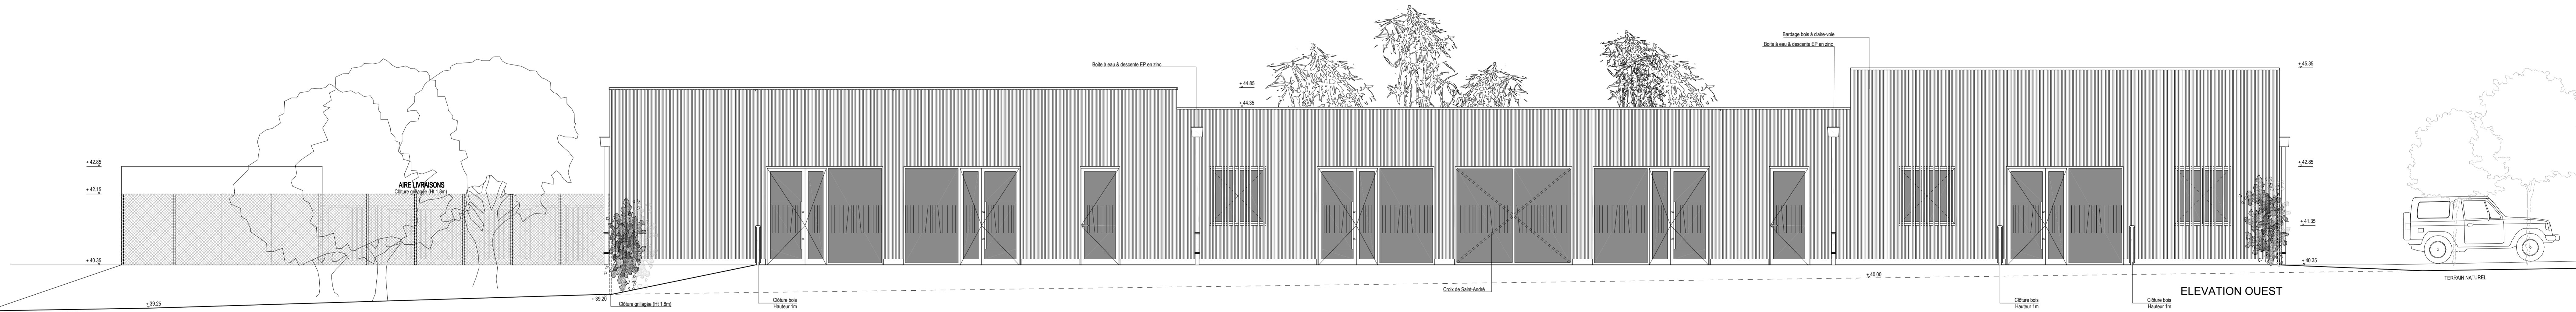

FACADE OUEST

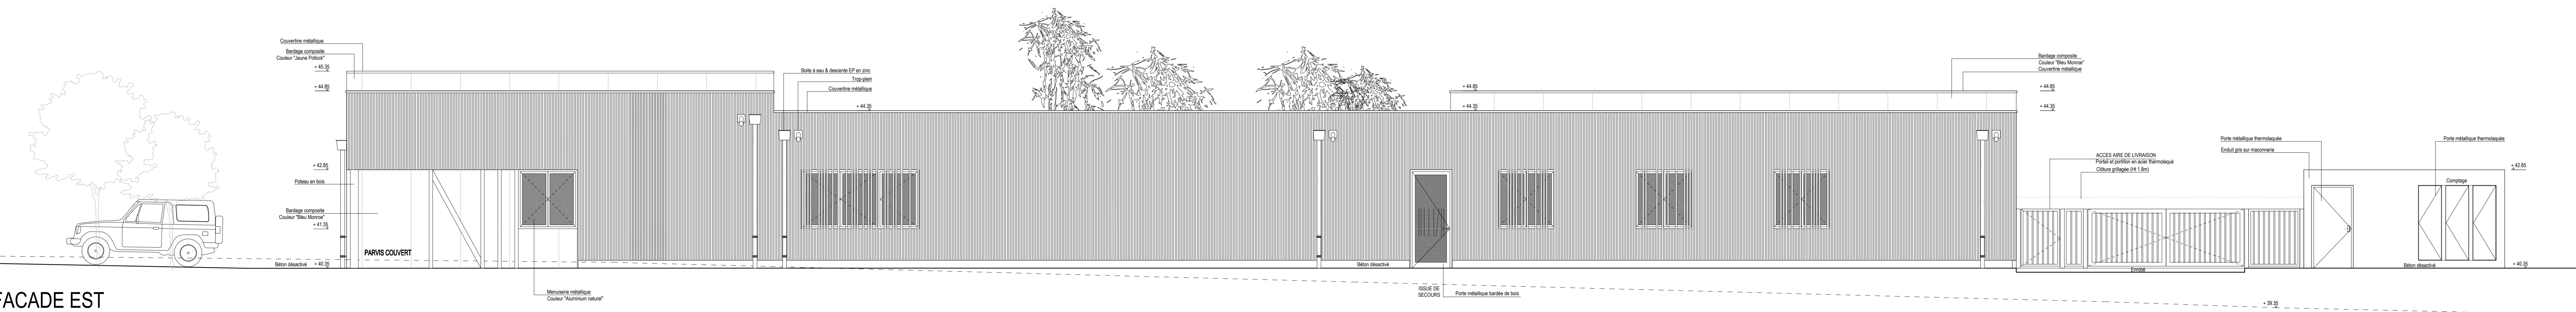

FACADE EST