


Faitage +4.06

Plancher +0.76

TN +0.00

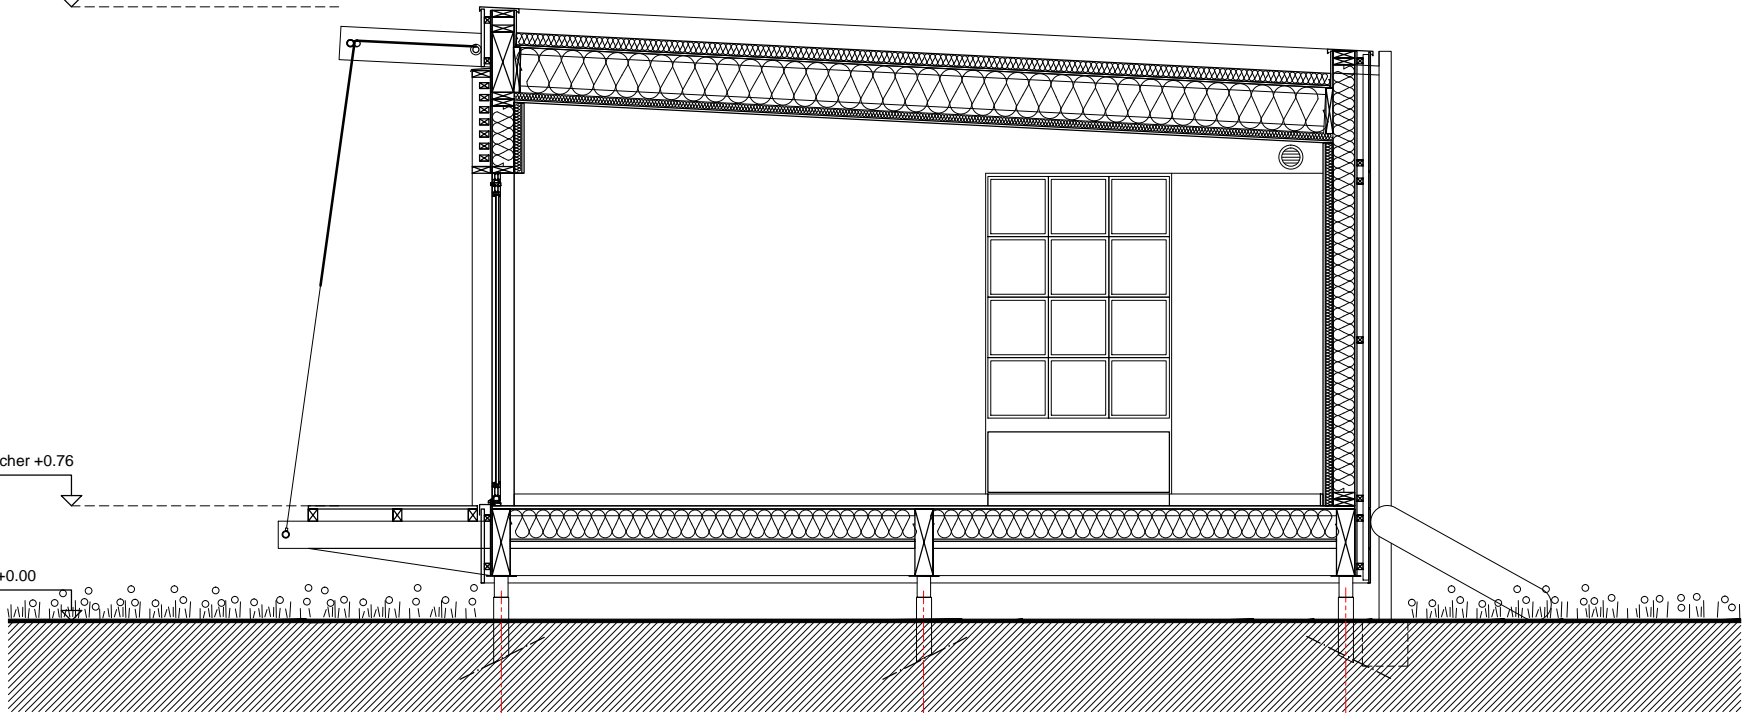

03

02

01