


Coupe AA' - éch. : 1/50°

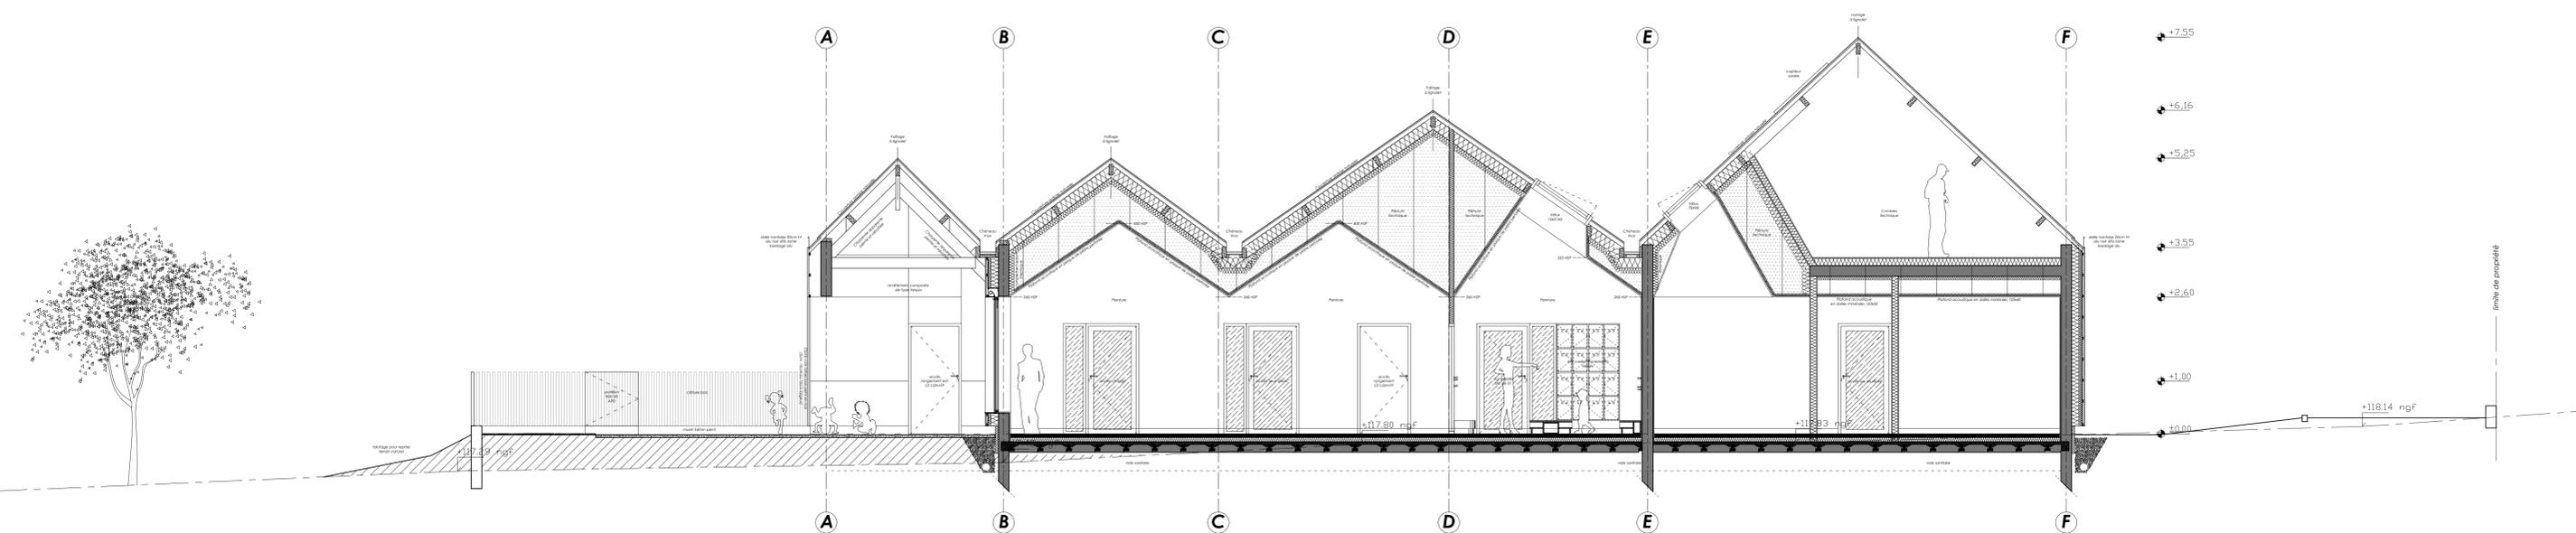

Coupe BB' - éch. : 1/50°