


1 Coupe 1
Echelle : 1 : 100

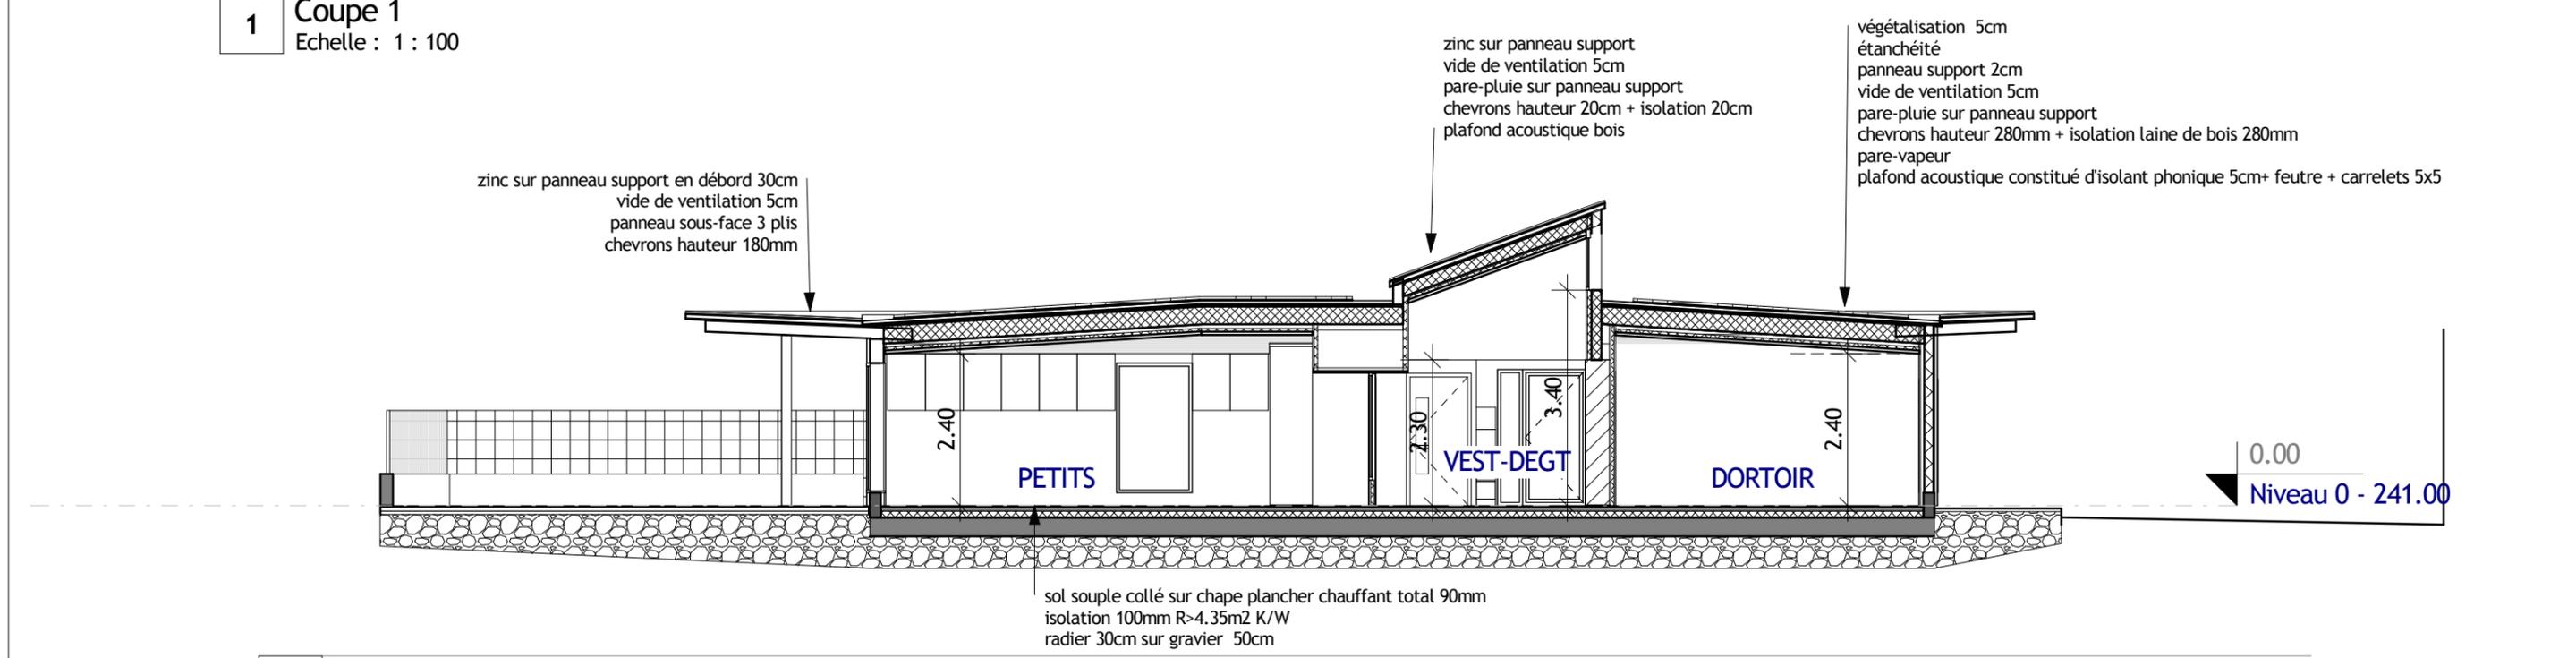

2 Coupe 2
Echelle : 1 : 100