


Plan RdC

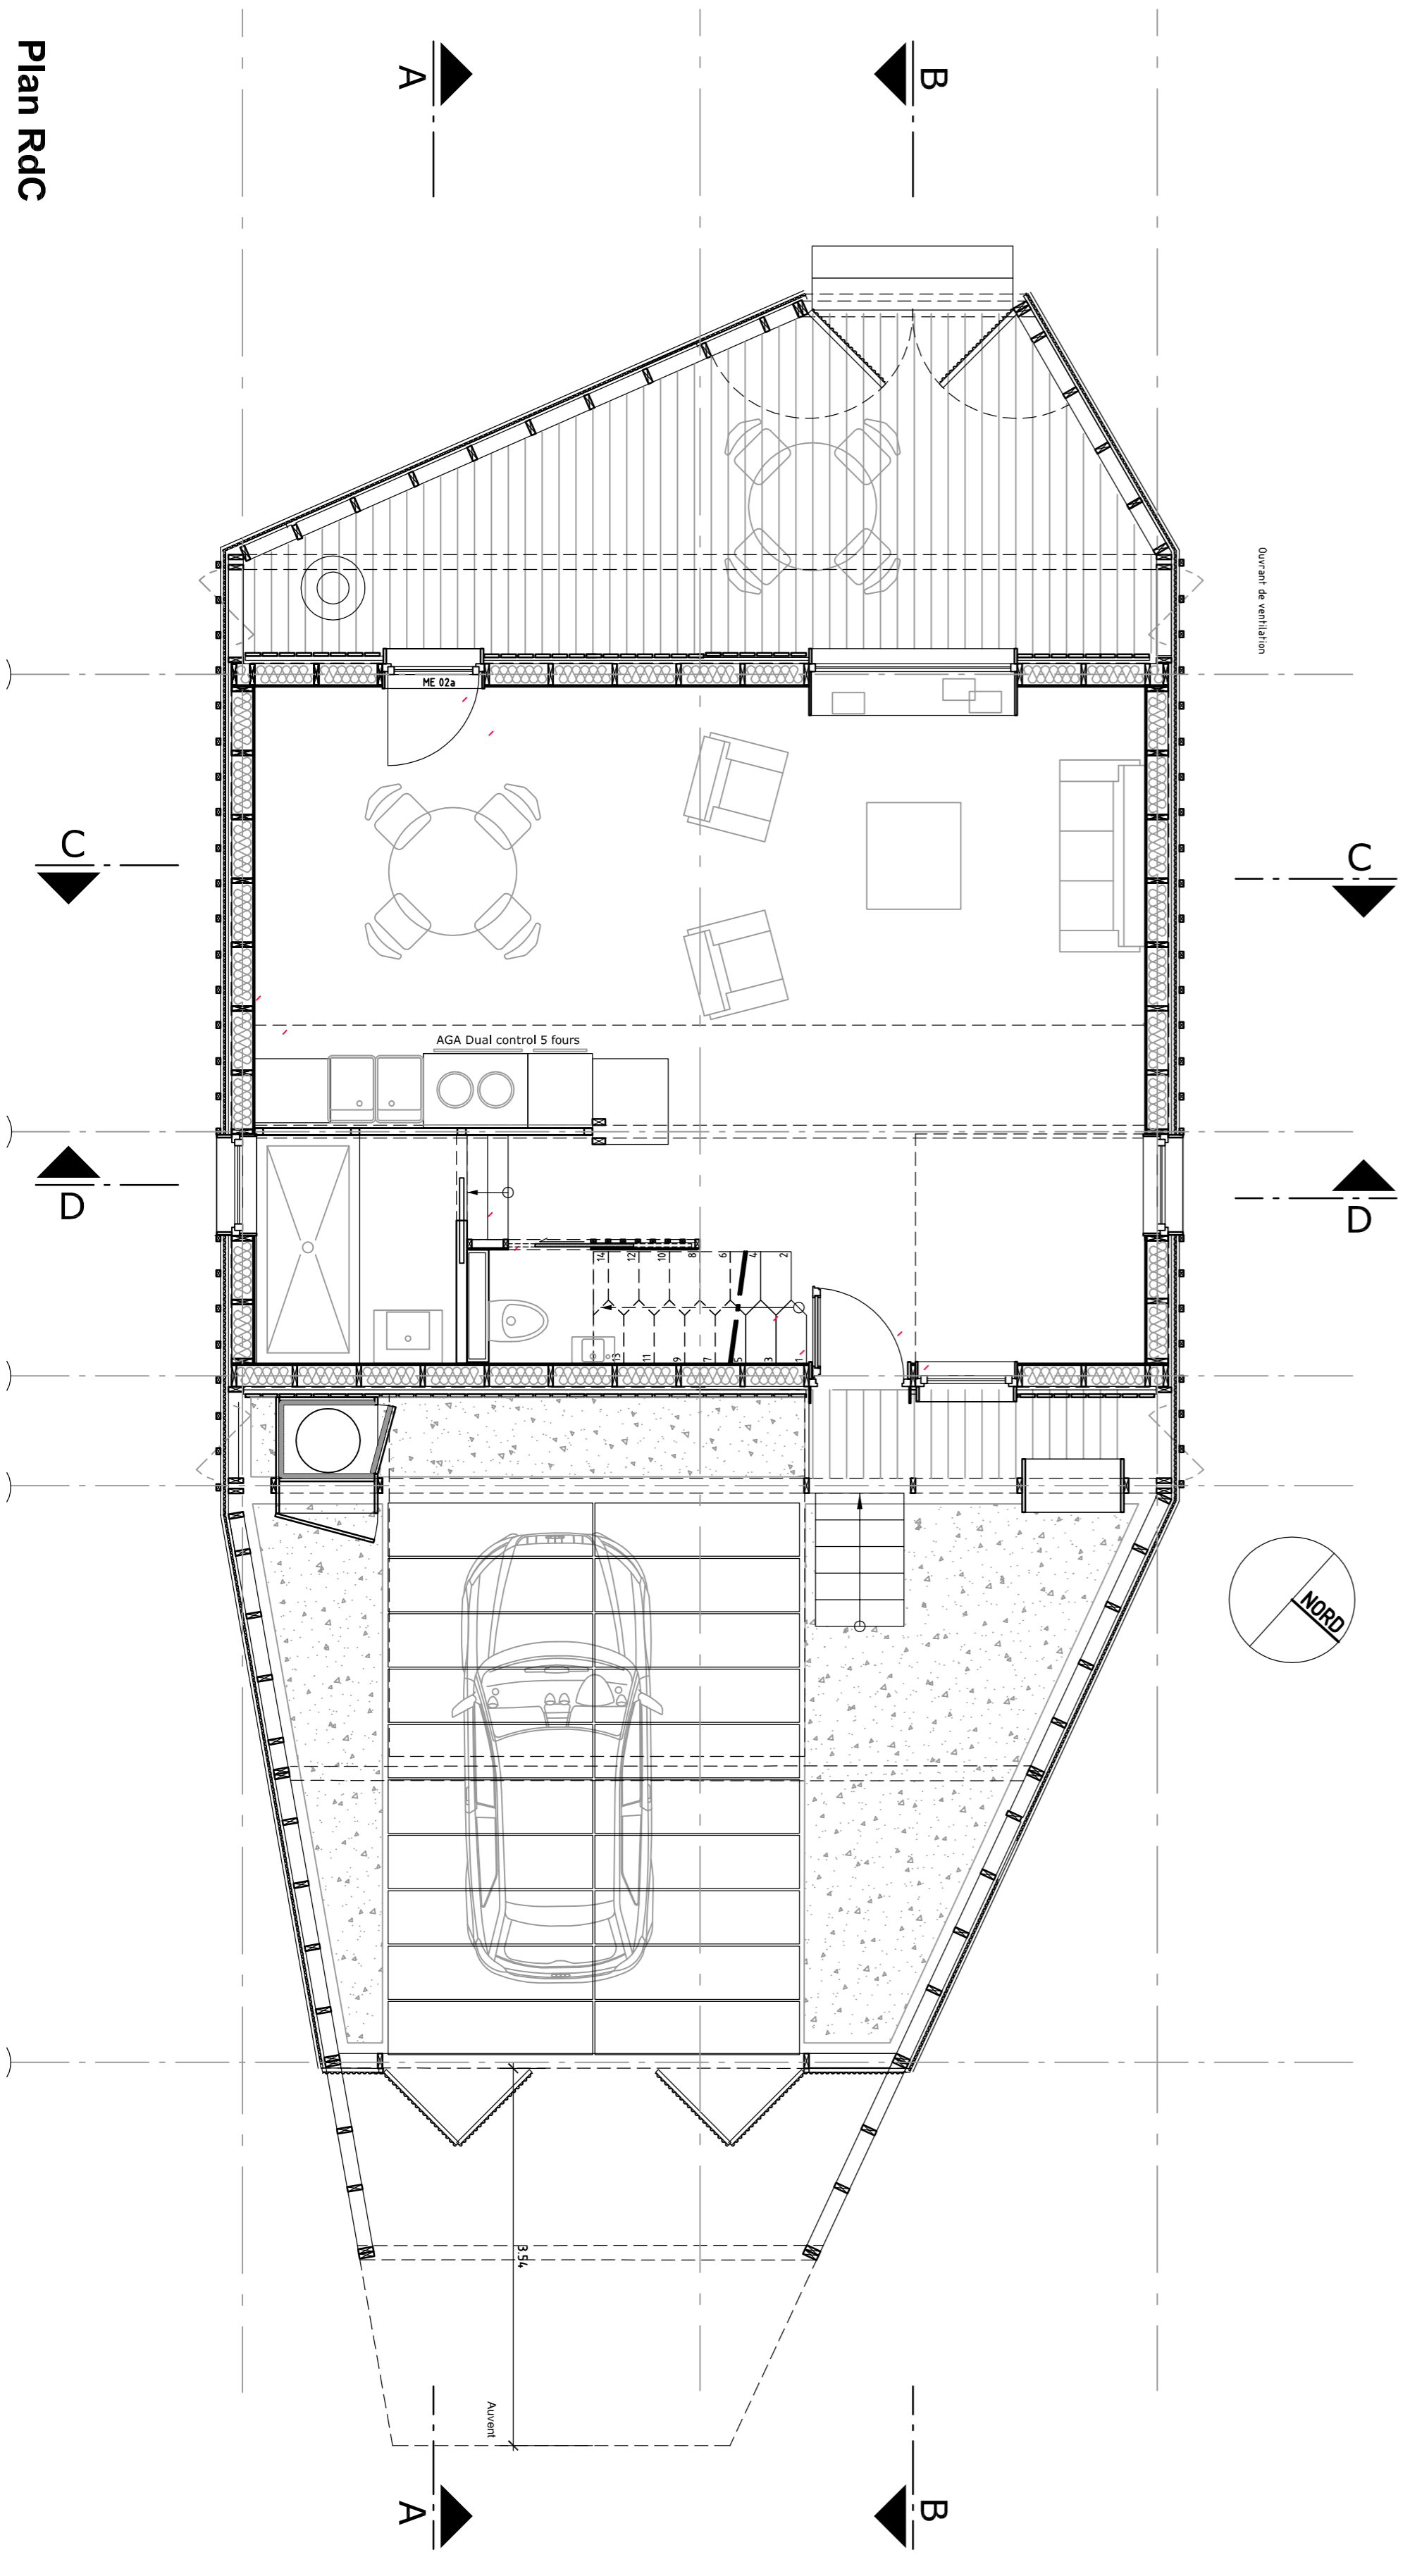

Plan R+1

