



COUPE BB' - 1/50

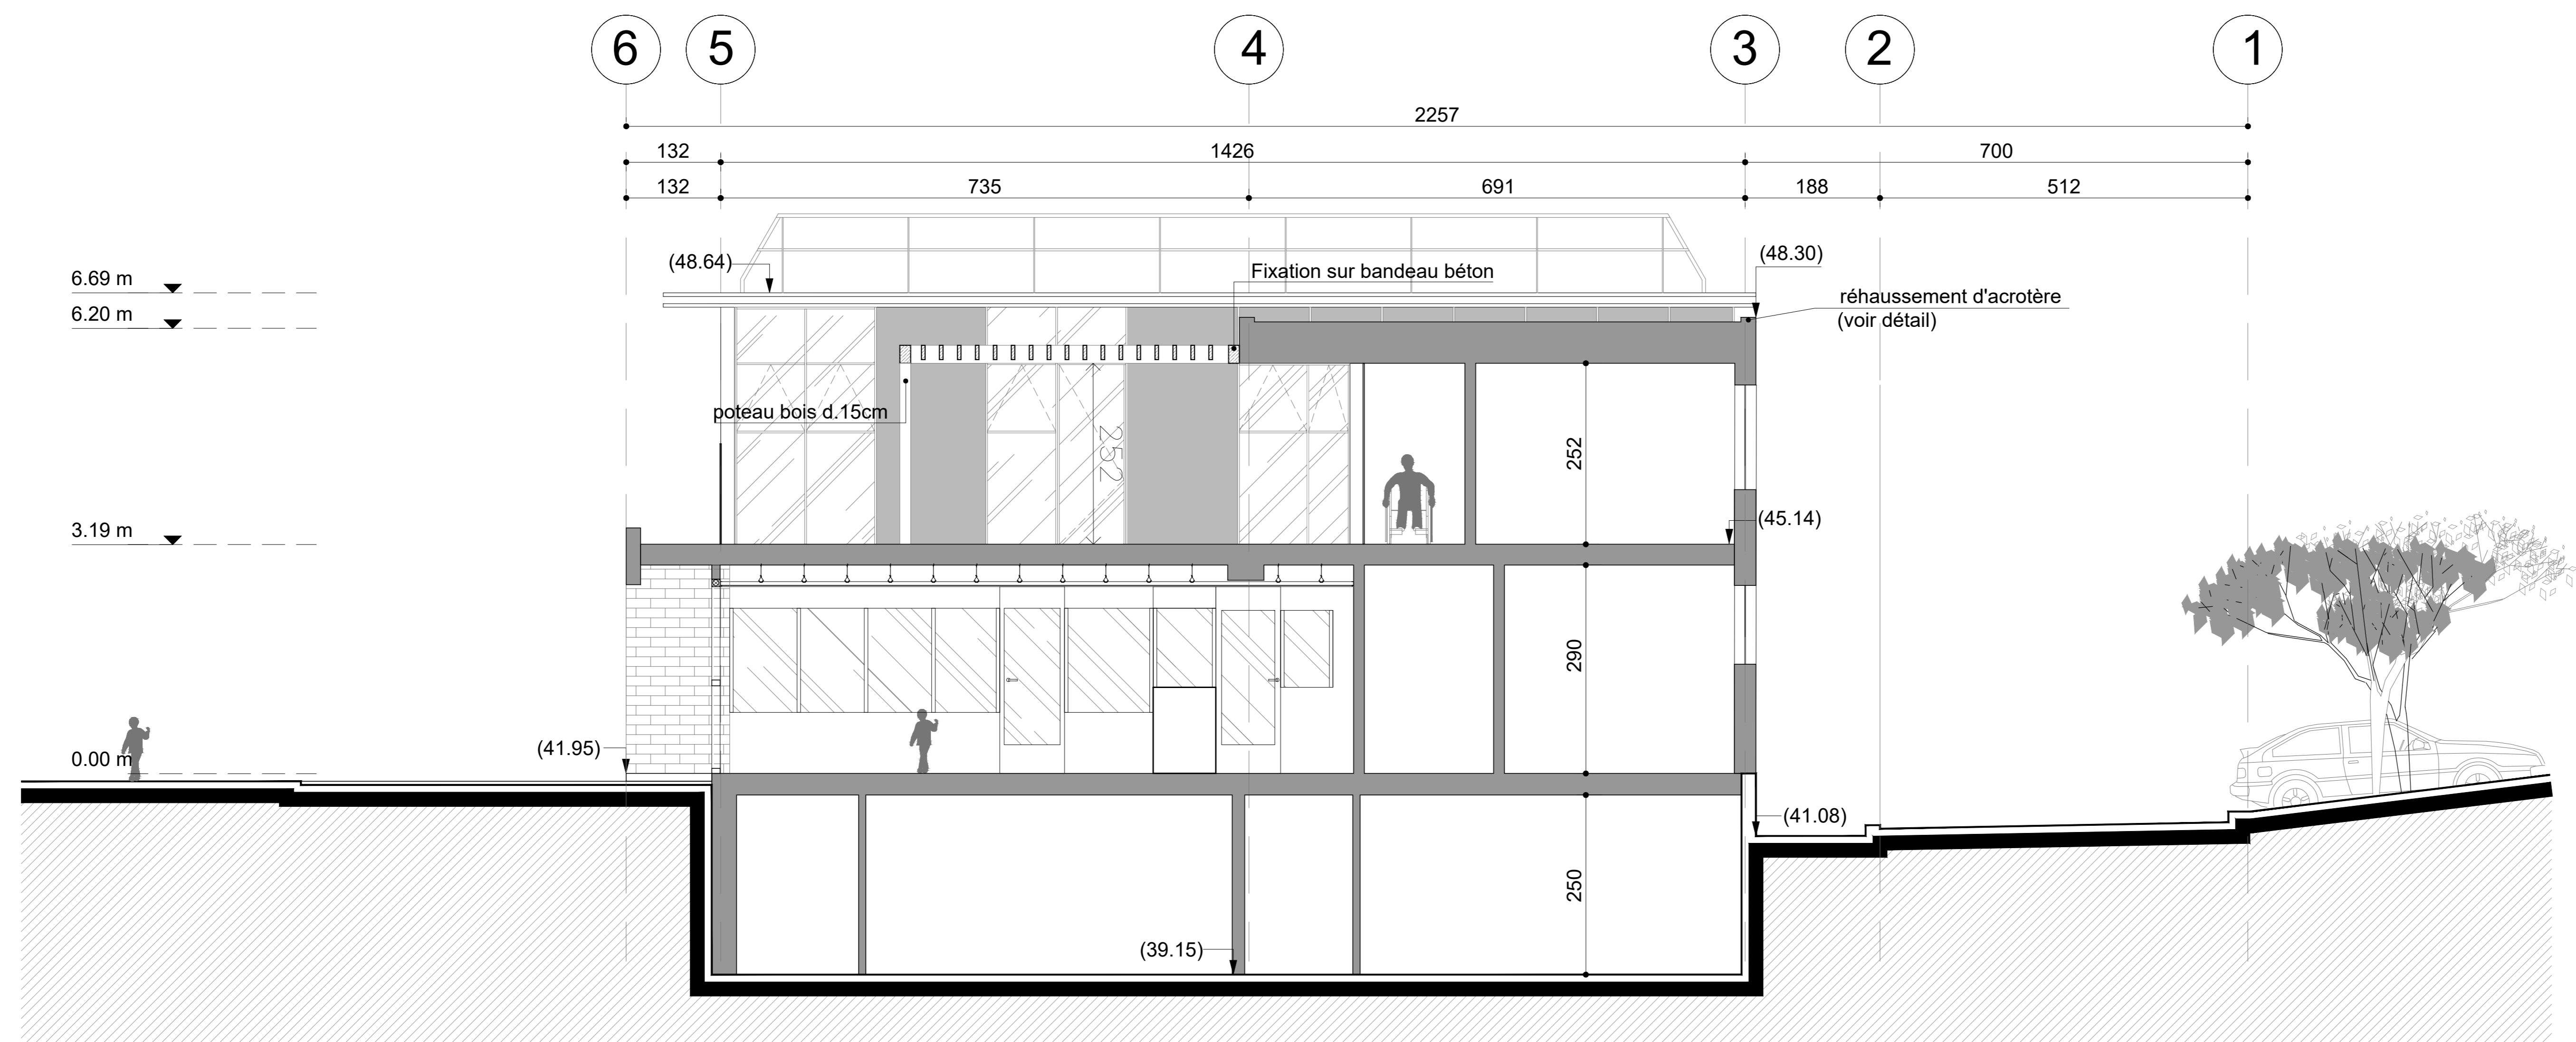

COUPE CC' - 1/50

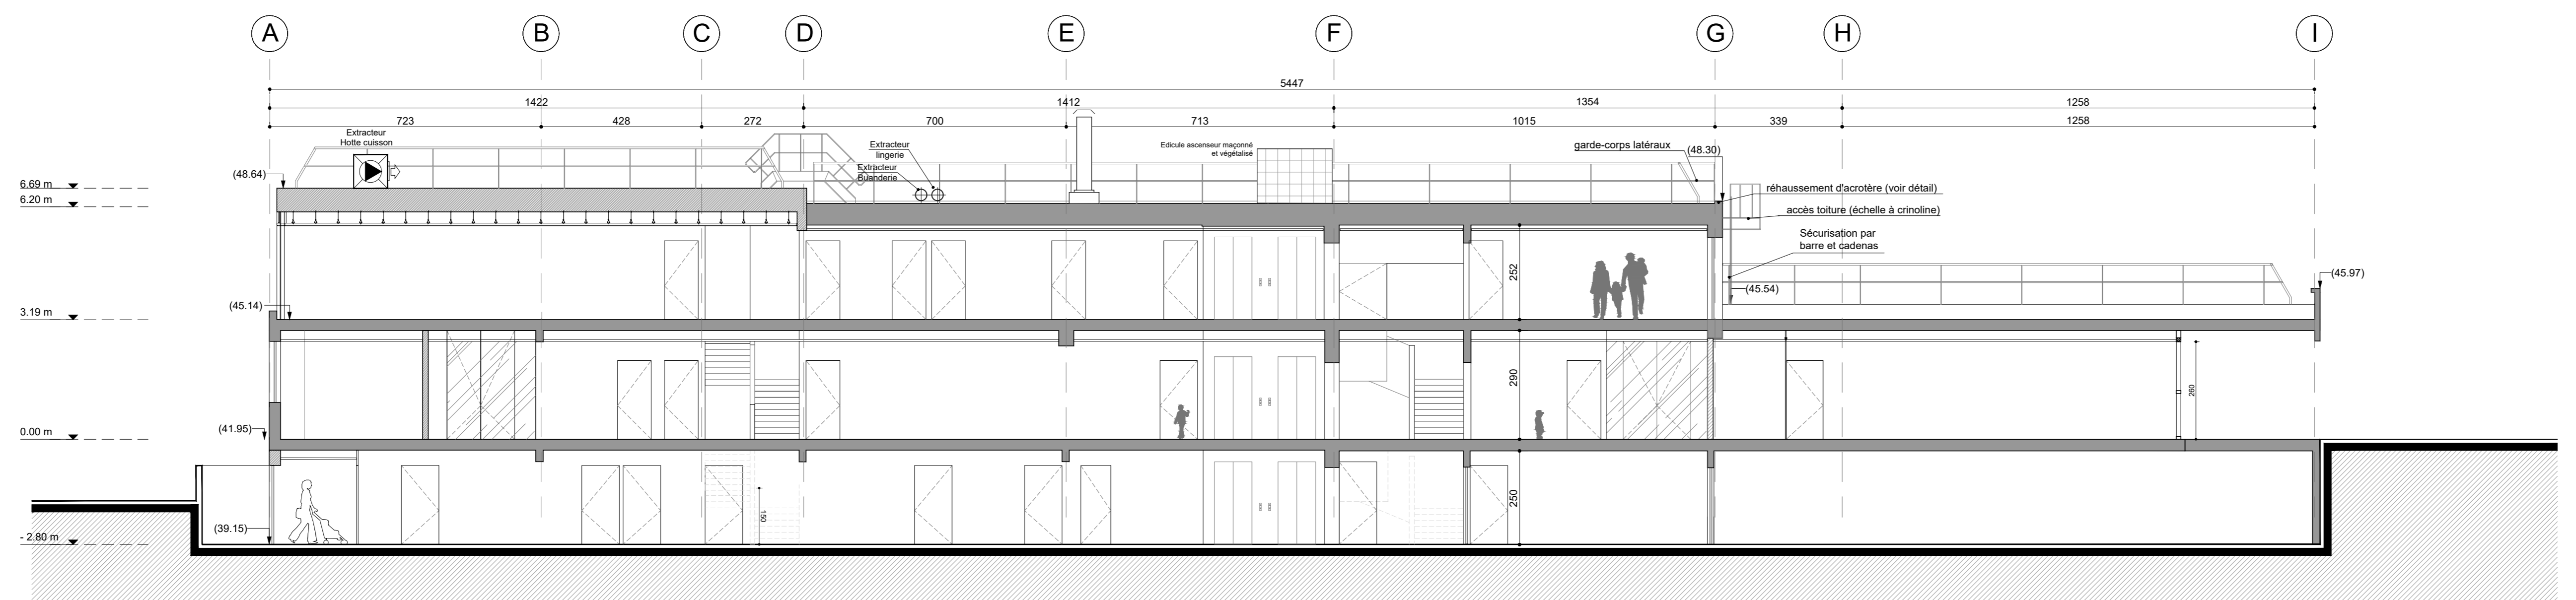

COUPE AA' - 1/100