

1 2 3 4 5 6


A

A

C

B
C

B

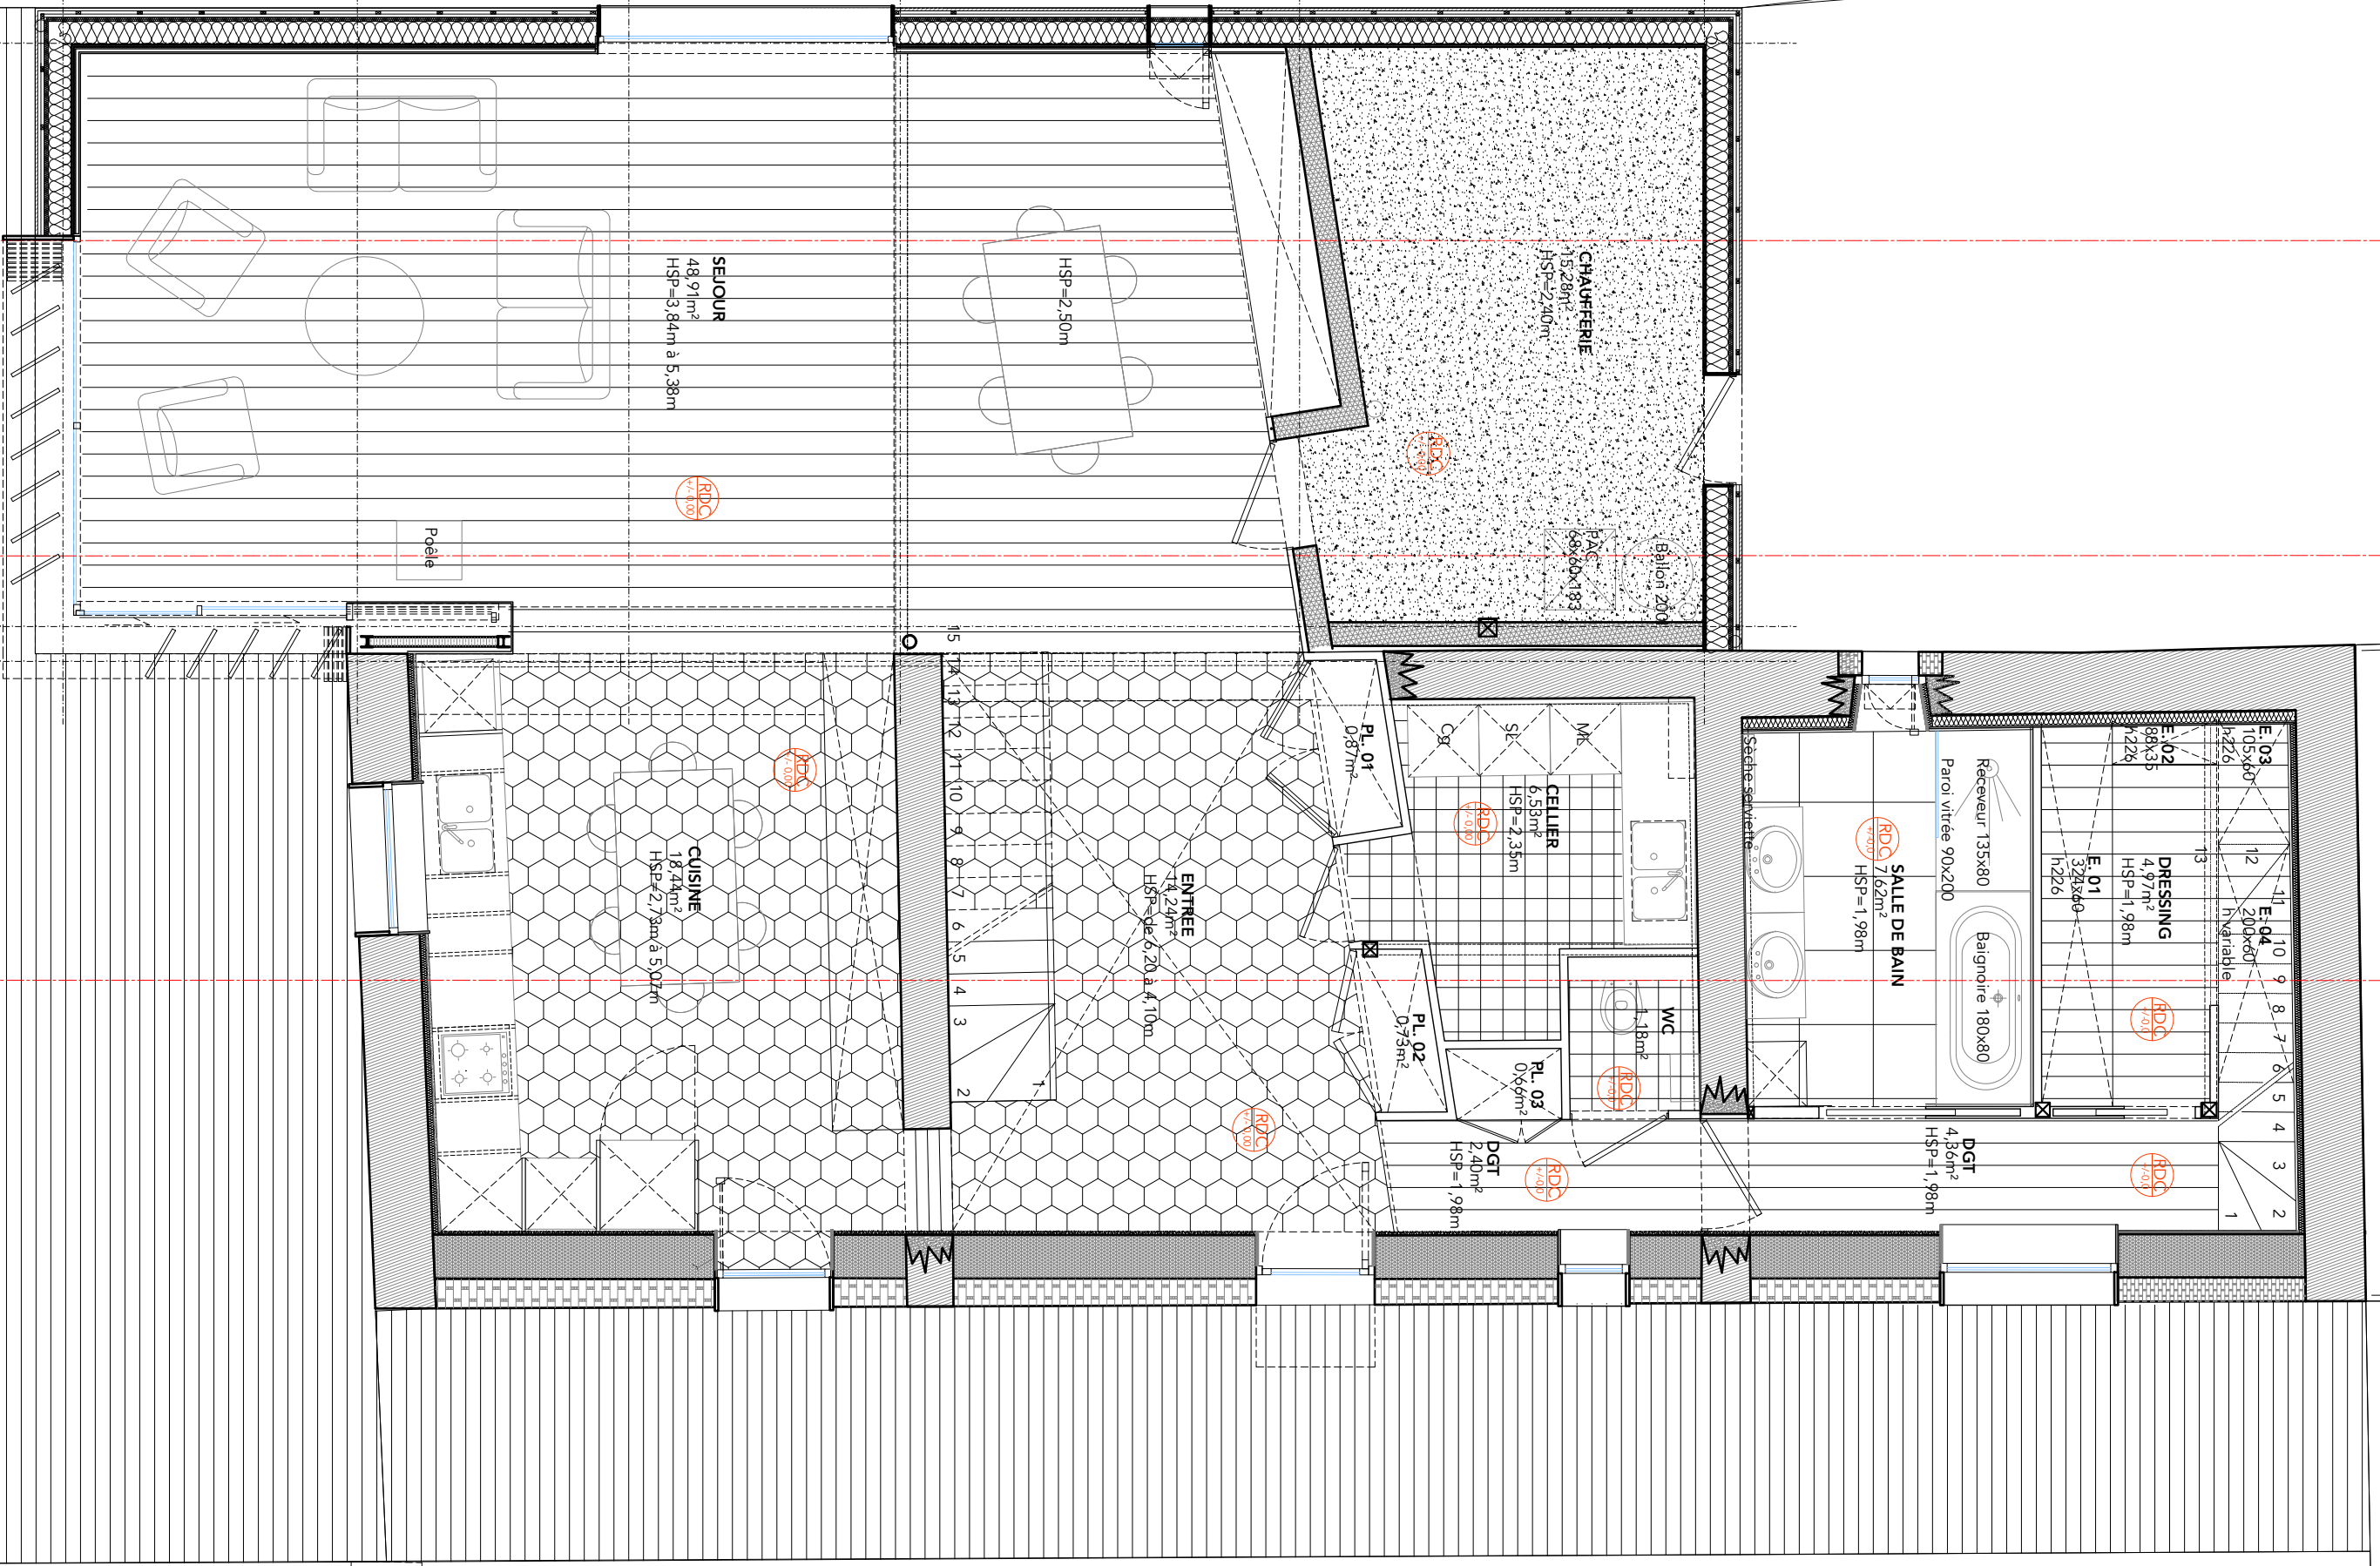

SEJOUR
48,91m²
HSP=3,84m à 5,38m

CHAUFFERIE
15,28m²
HSP=2,20m

CUISINE
18,44m²
HSP=2,79m à 5,07m

ENTREE
14,24m²
HSP=de 6,20 à 4,10m

CELLIER
6,59m²
HSP=2,35m

DRESSING
4,97m²
HSP=1,98m

SALLE DE BAIN
7,62m²
HSP=1,98m

DGT
2,40m²
HSP=1,98m

DGT
4,86m²
HSP=1,98m

TERRASSE BOIS
62,47m²

15

12 11 10 9 8 7 6 5 4 3 2 1

10 9 8 7 6 5 4 3 2 1

E+04
200x600
H variable

E+03
105x60
h226

E+02
98x35
h226

E+01
32x60
h226

Receveur 135x80
Paroi vitrée 90x200

Baignoire 180x80

Sèche serviette

Bâillon 200

PAC 60x20x193

ME

SC

CG

WC 1,18m²

PL. 03 0,66m²

PL. 02 0,73m²

PL. 01 0,87m²

RDC
+/-0,00

RDC
+/-0,00

RDC
+/-0,00

RDC
+/-0,00

RDC
+/-0,00

RDC
+/-0,00

RDC
+/-0,00

RDC
+/-0,00

RDC
+/-0,00

RDC
+/-0,00

RDC
+/-0,00

RDC
+/-0,00

Poêle

