


TN
201.53

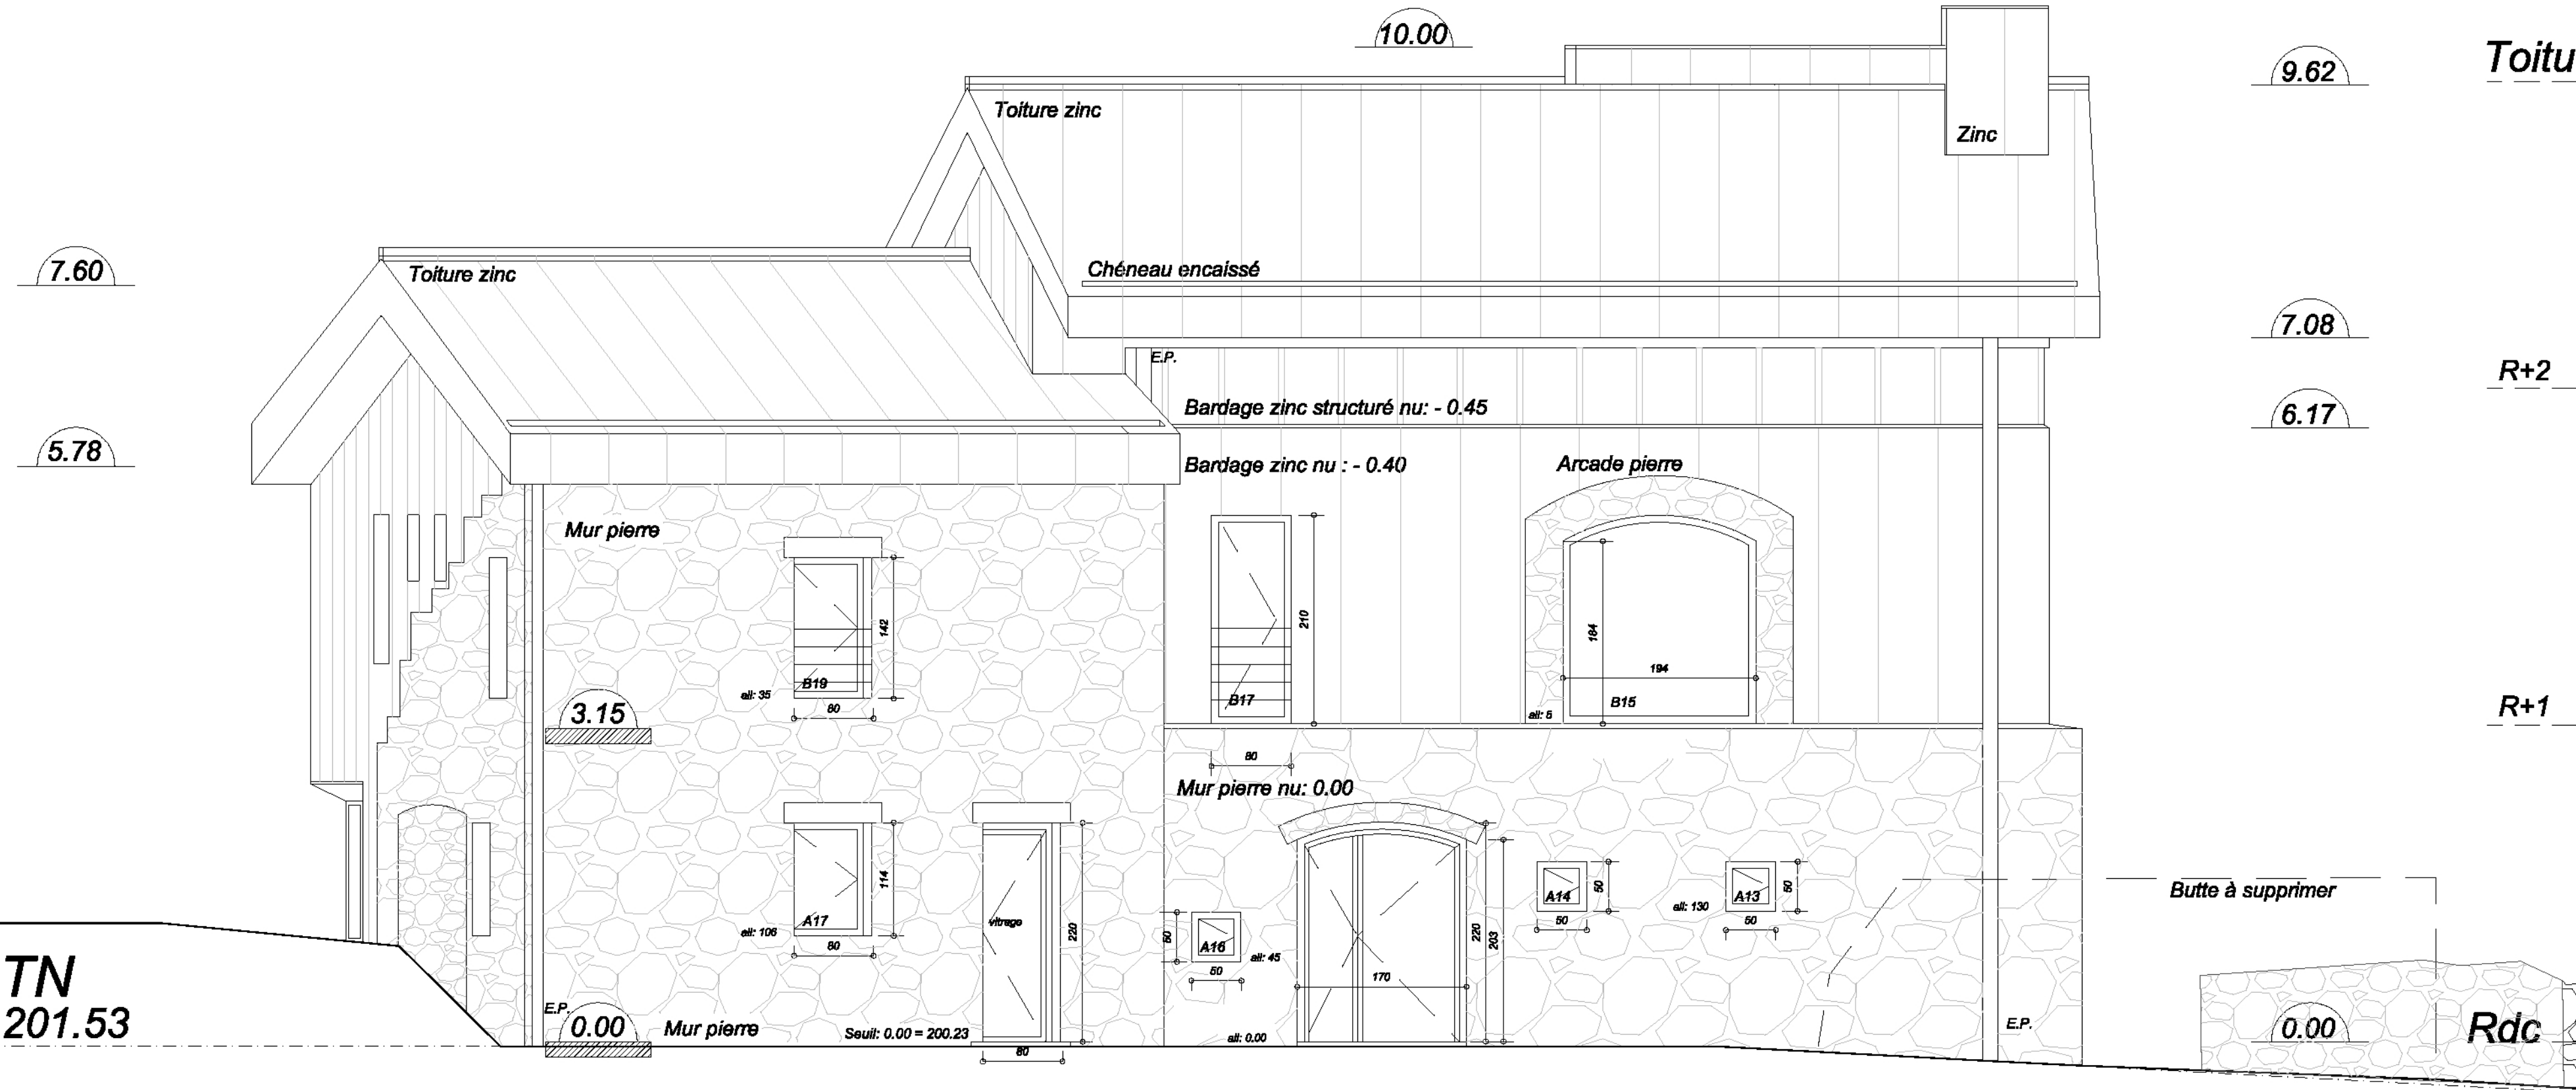

FACADE SUD - ECHELLE 1/100ème