


Détail A 1:10^e

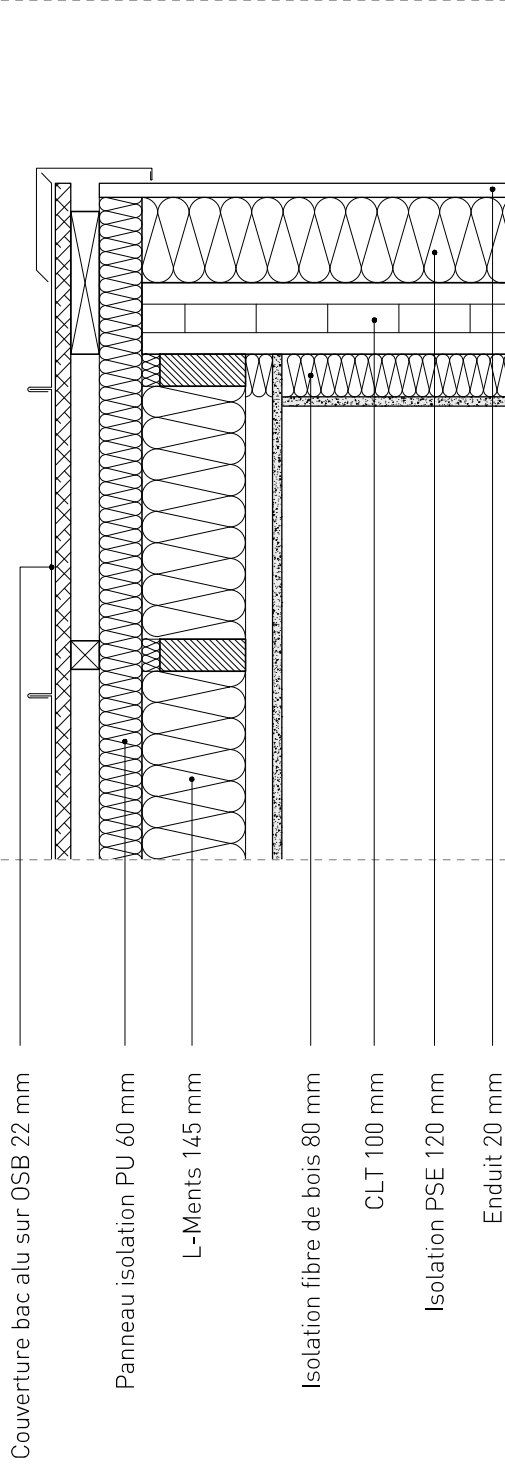

Détail B 1:10^e

