


ENSEMBLE BIBLIOTHEQUE BOIS

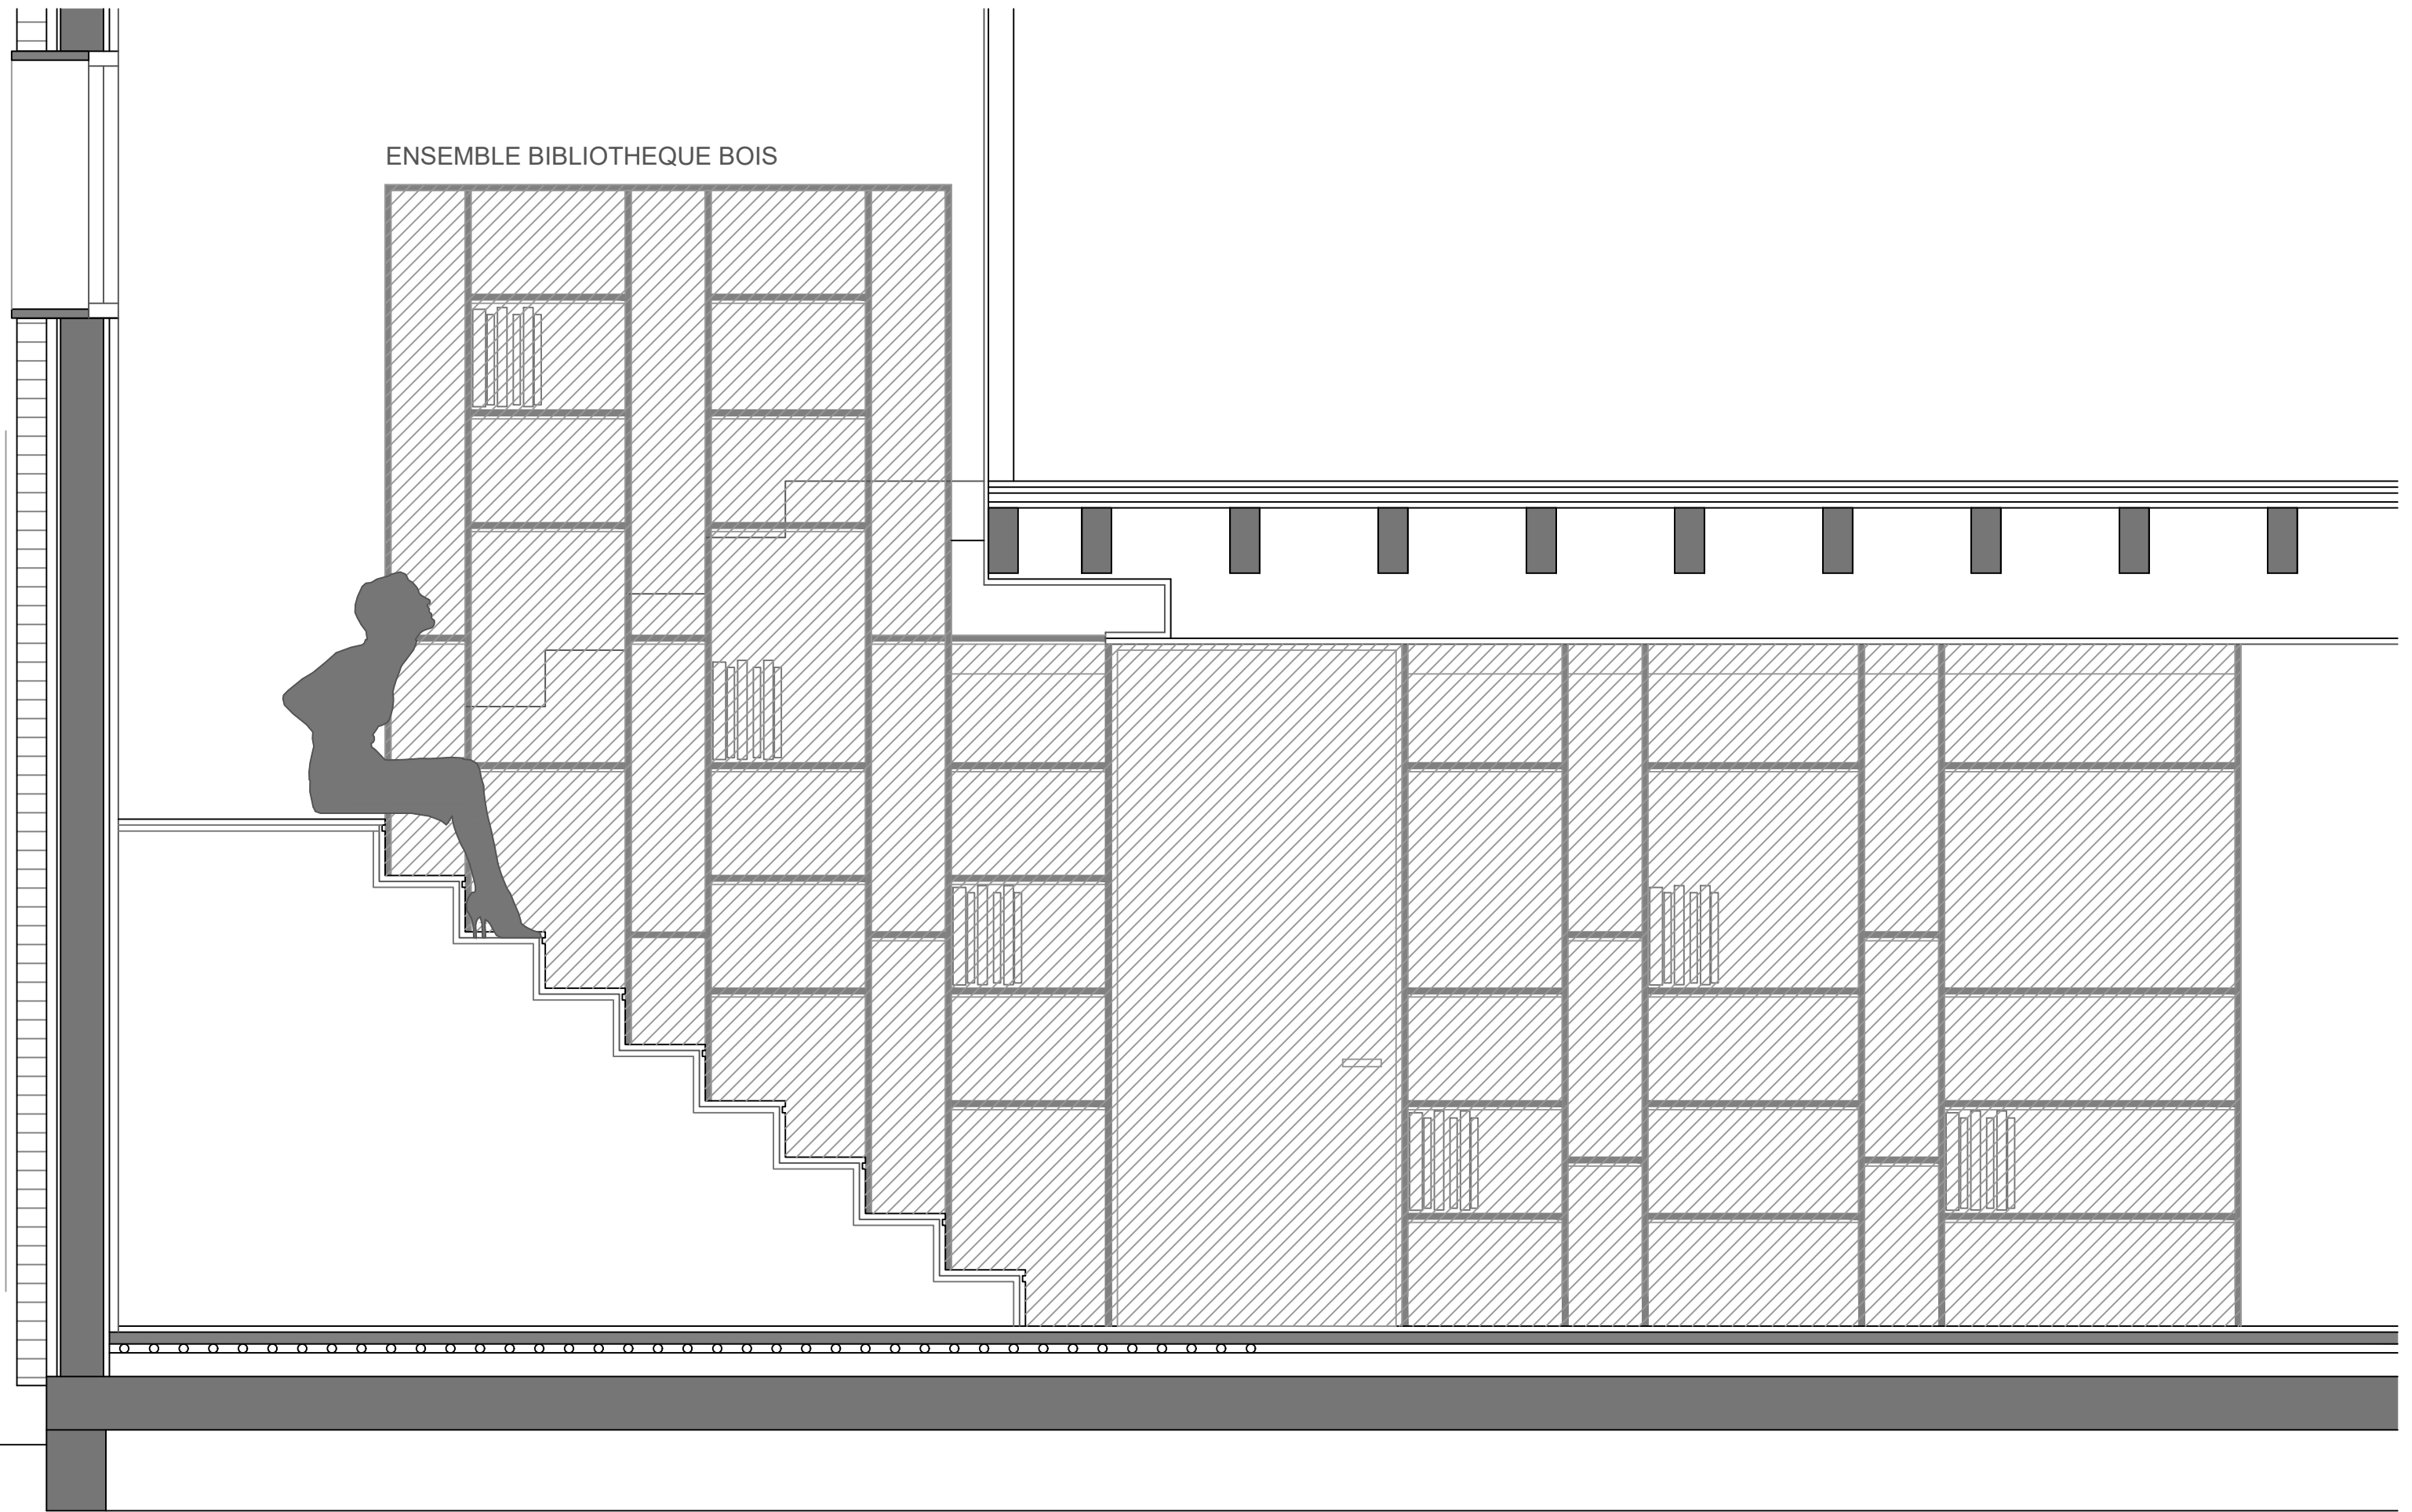

0 1 m