


H G F E D C B A

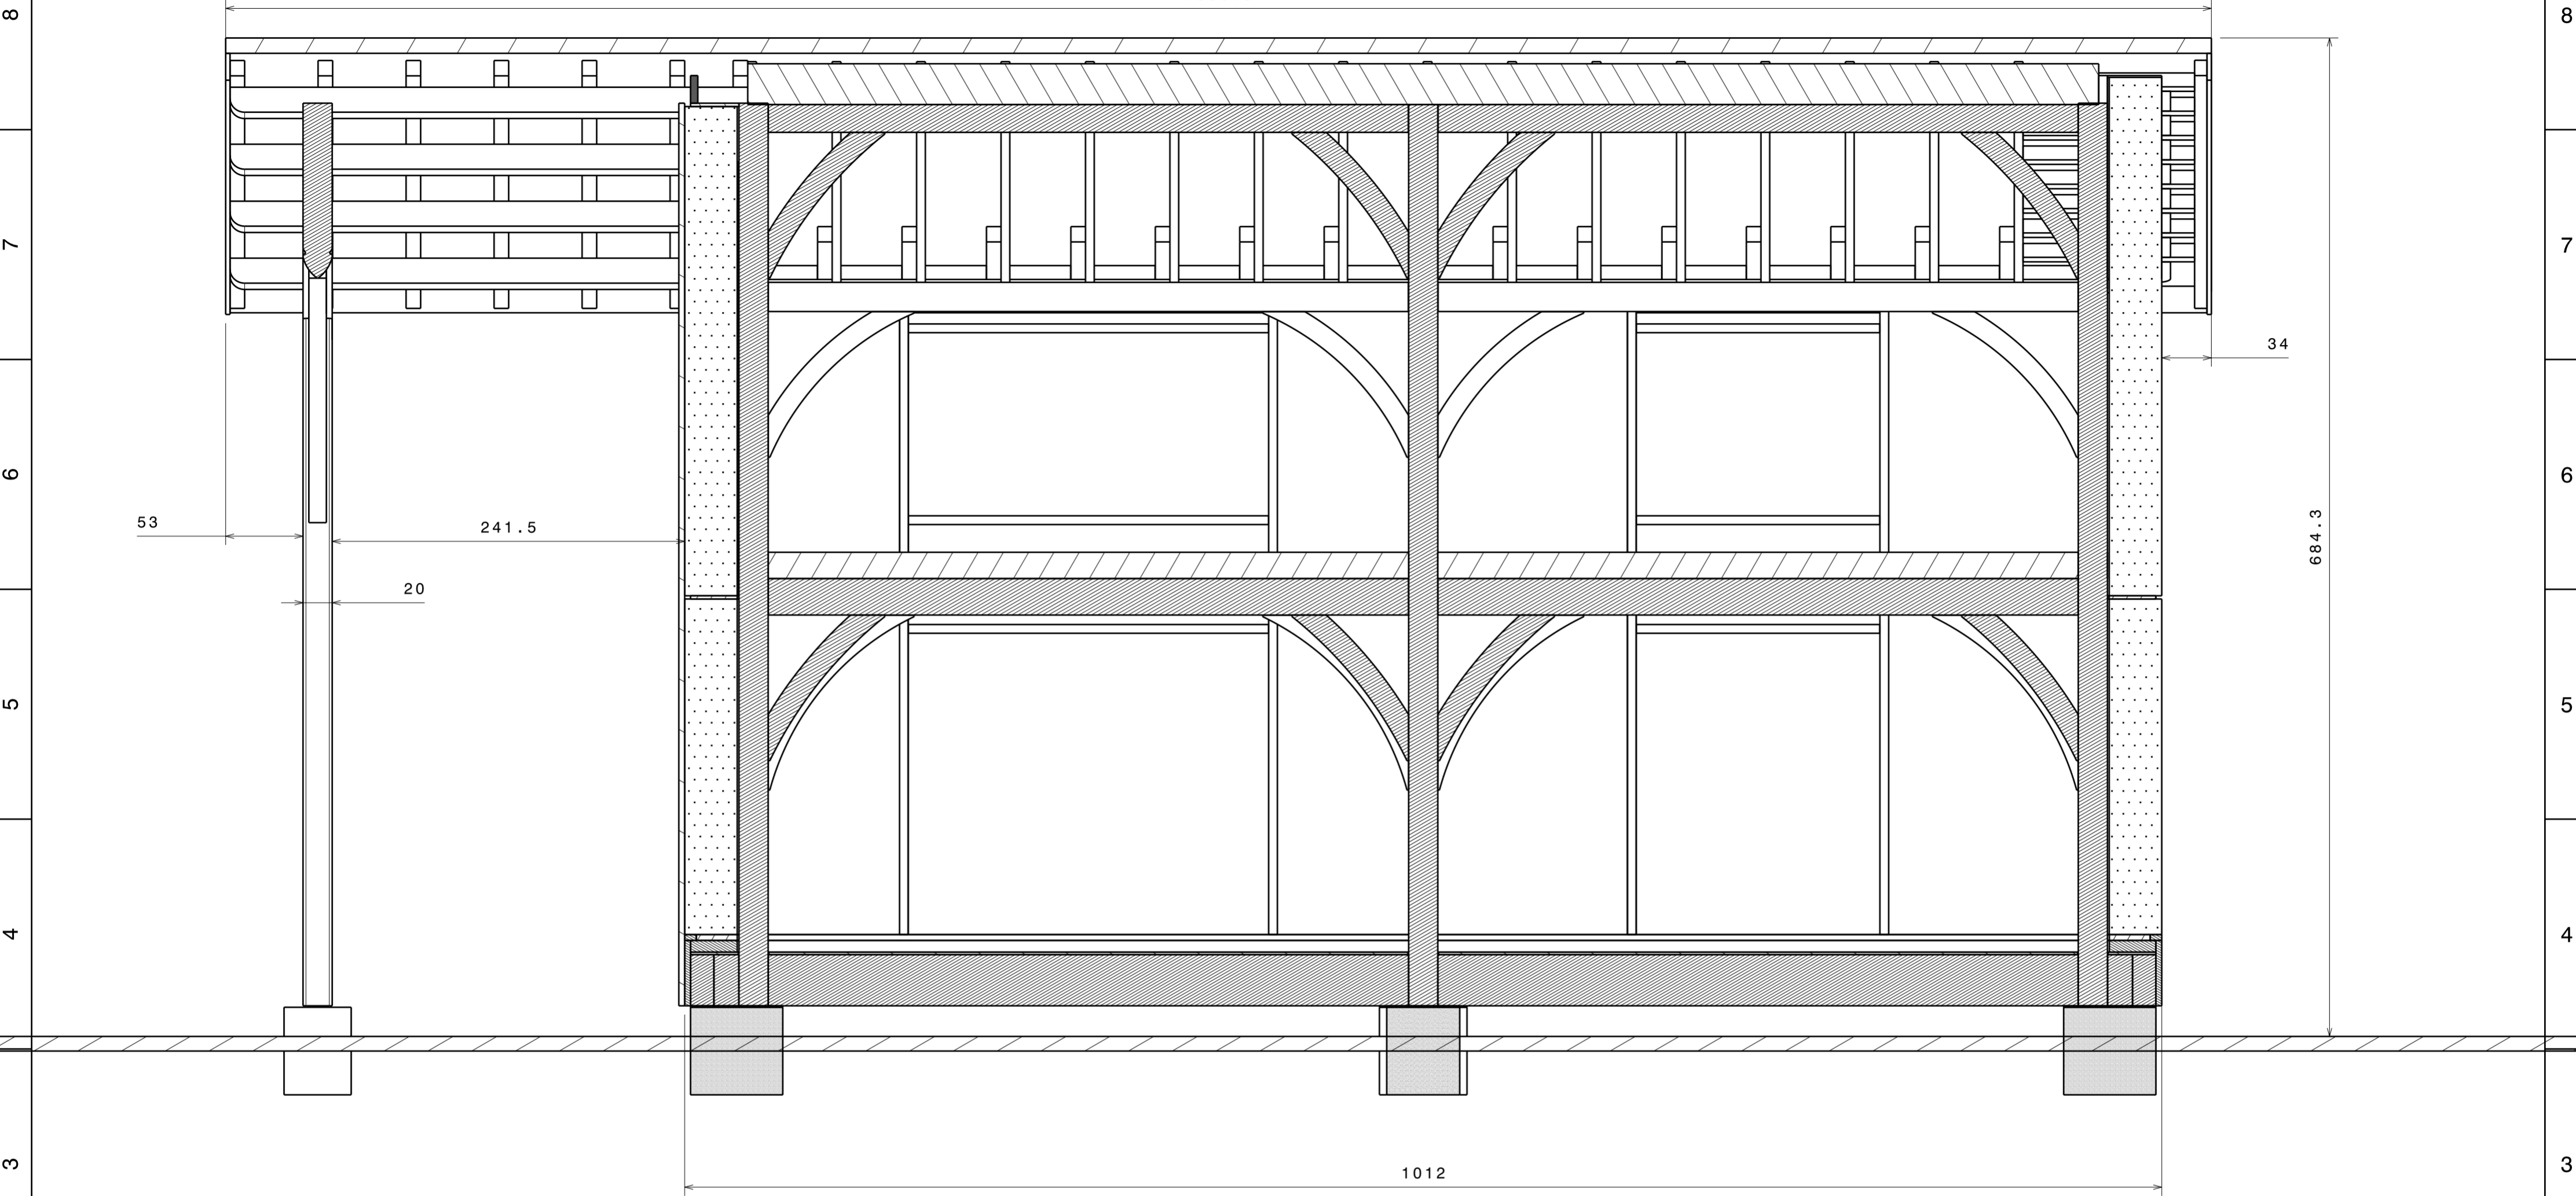

53
20
241.5

1360.5


34

684.3

1012

Vue de face
Echelle : 1:100

Coupe S-S
Echelle : 1:30

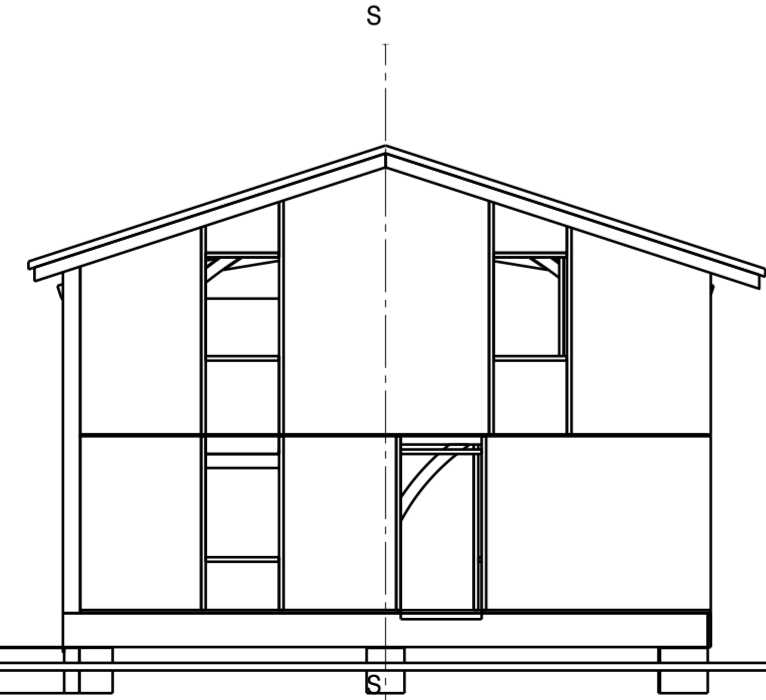

This drawing is our property. It can't be reproduced or communicated without our written agreement.		MAISON BAPTISTE ET CAMILLE			
DRAWN BY Administrateur		DRAWING TITLE COUPE LONGITUDINALE			
CHECKED BY XXX	DATE 15/03/2018	SIZE A2	DRAWING NUMBER XXX		REV X
DESIGNED BY XXX	DATE xxx	SCALE 1:1	WEIGHT(kg) XXX	SHEET 1/1	

H G F E D C B A