


Coupe BB'
ALTI. REF. : +5.00

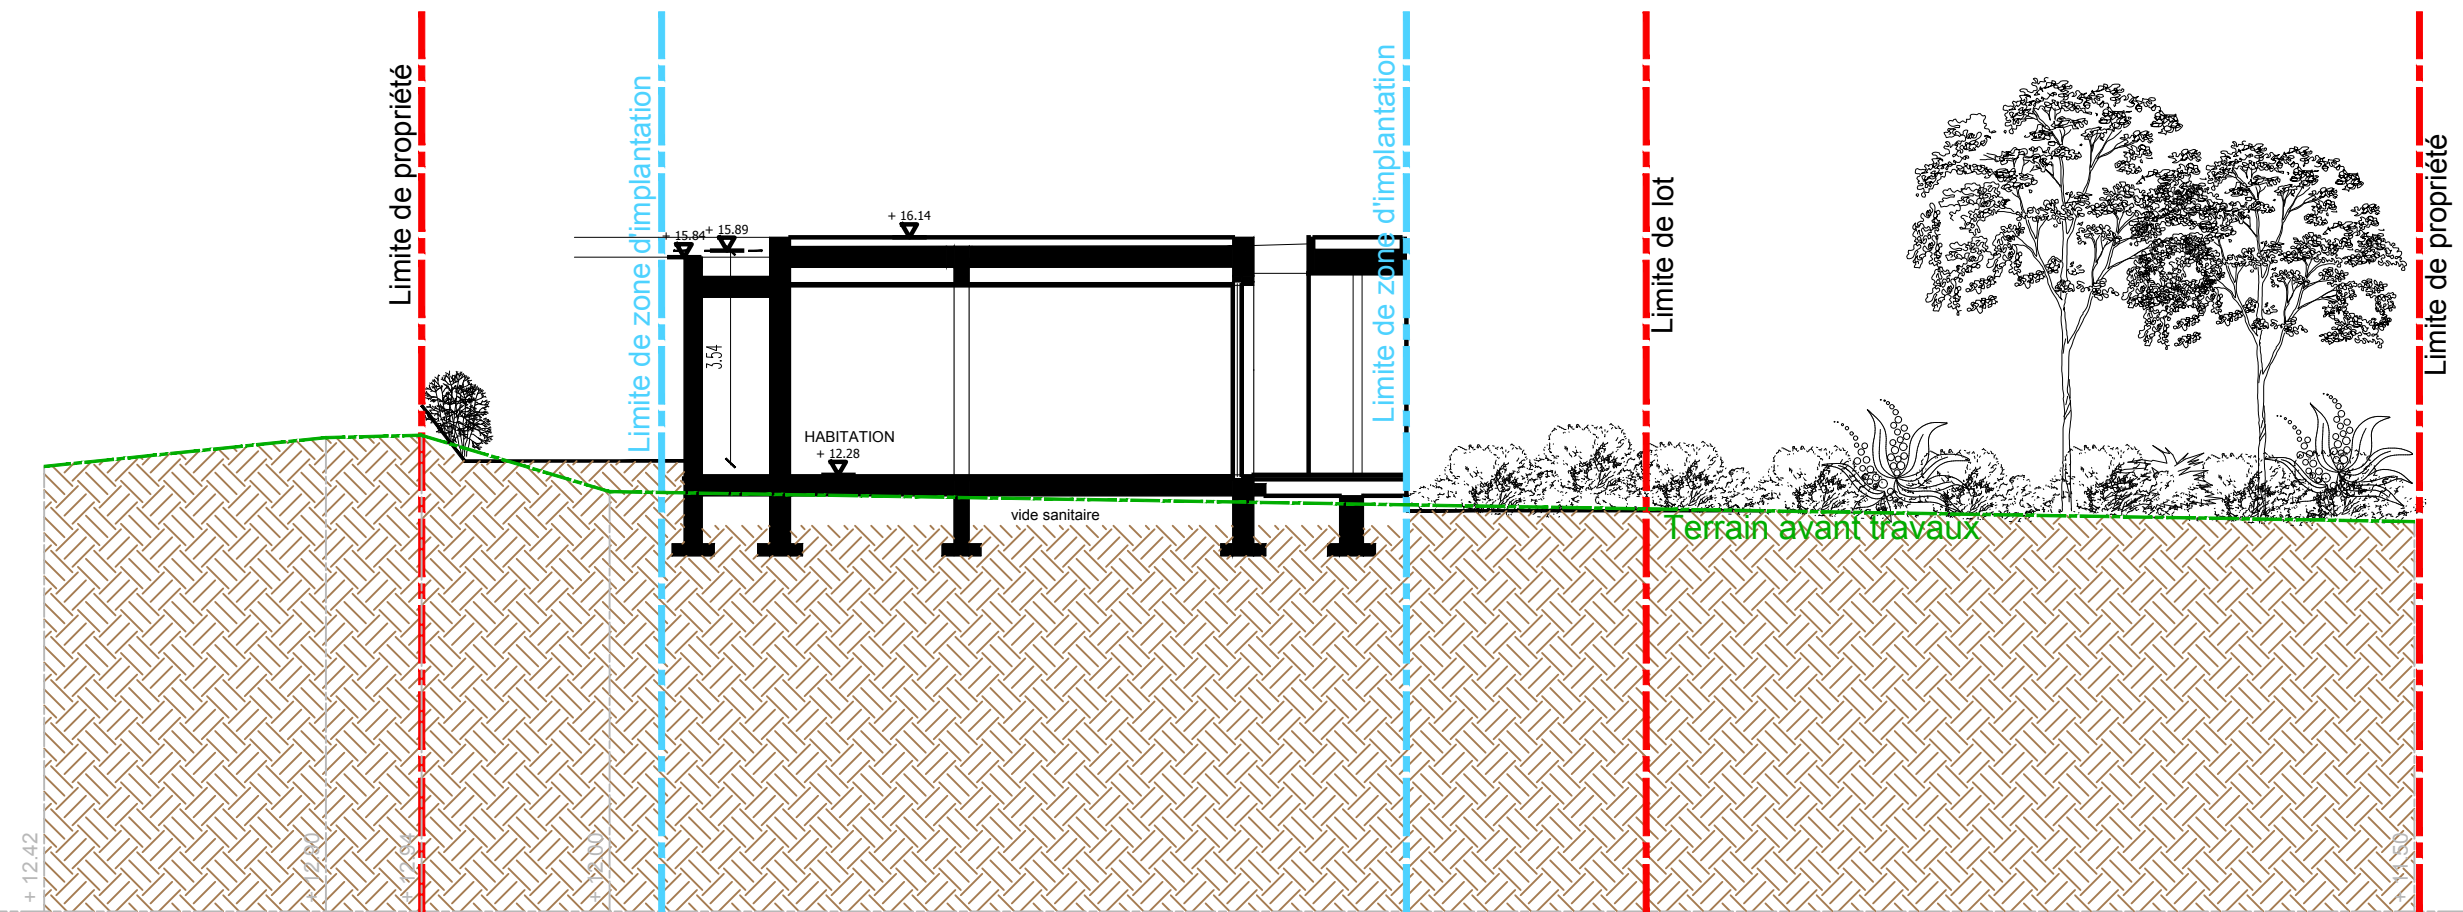

Coupe CC'
ALTI. REF. : +5.00

