


ELEVATION Nord



ELEVATION Ouest

ELEVATION Est

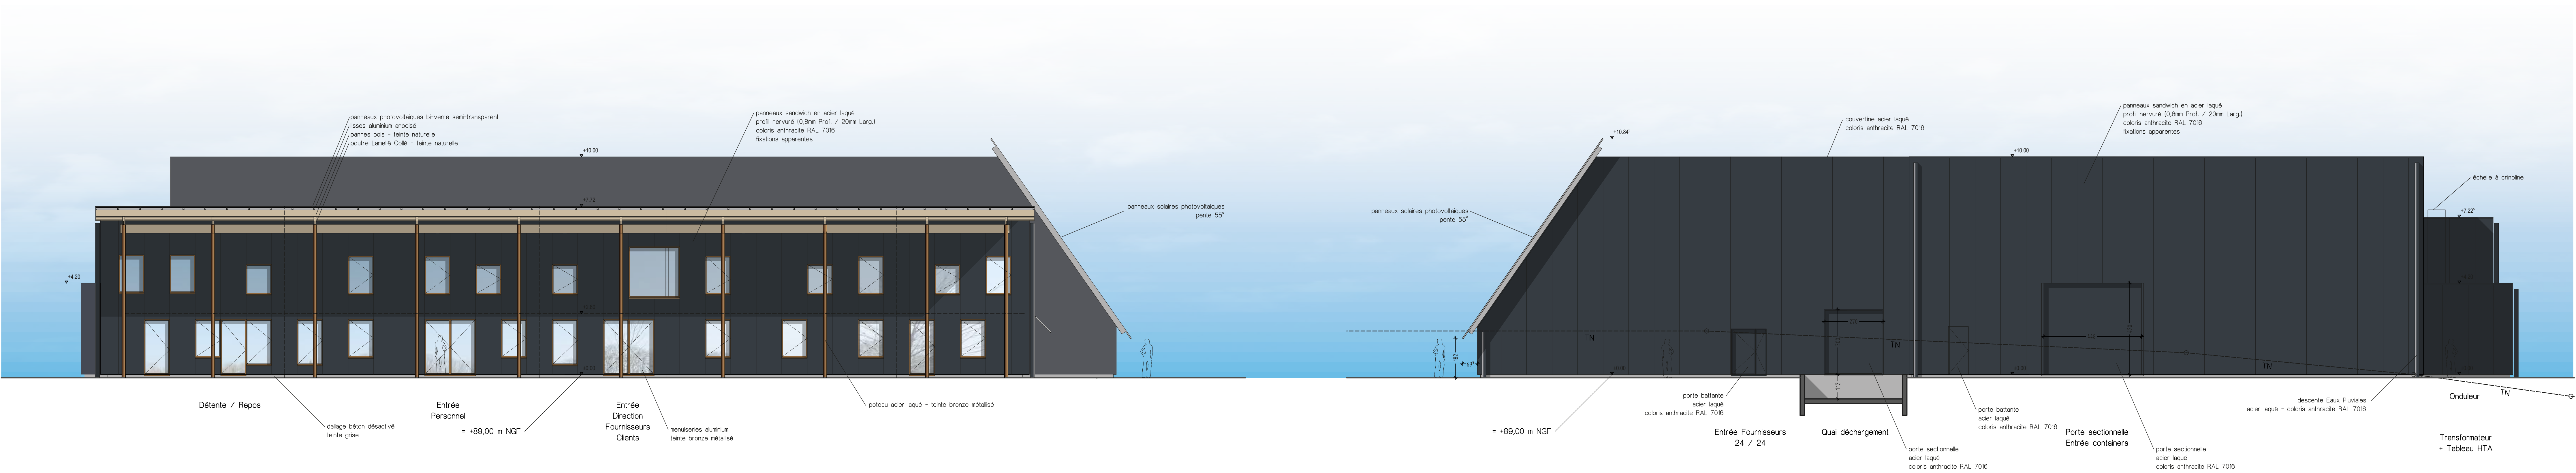

ELEVATION Sud