

7

9


d

7

2800

24

24

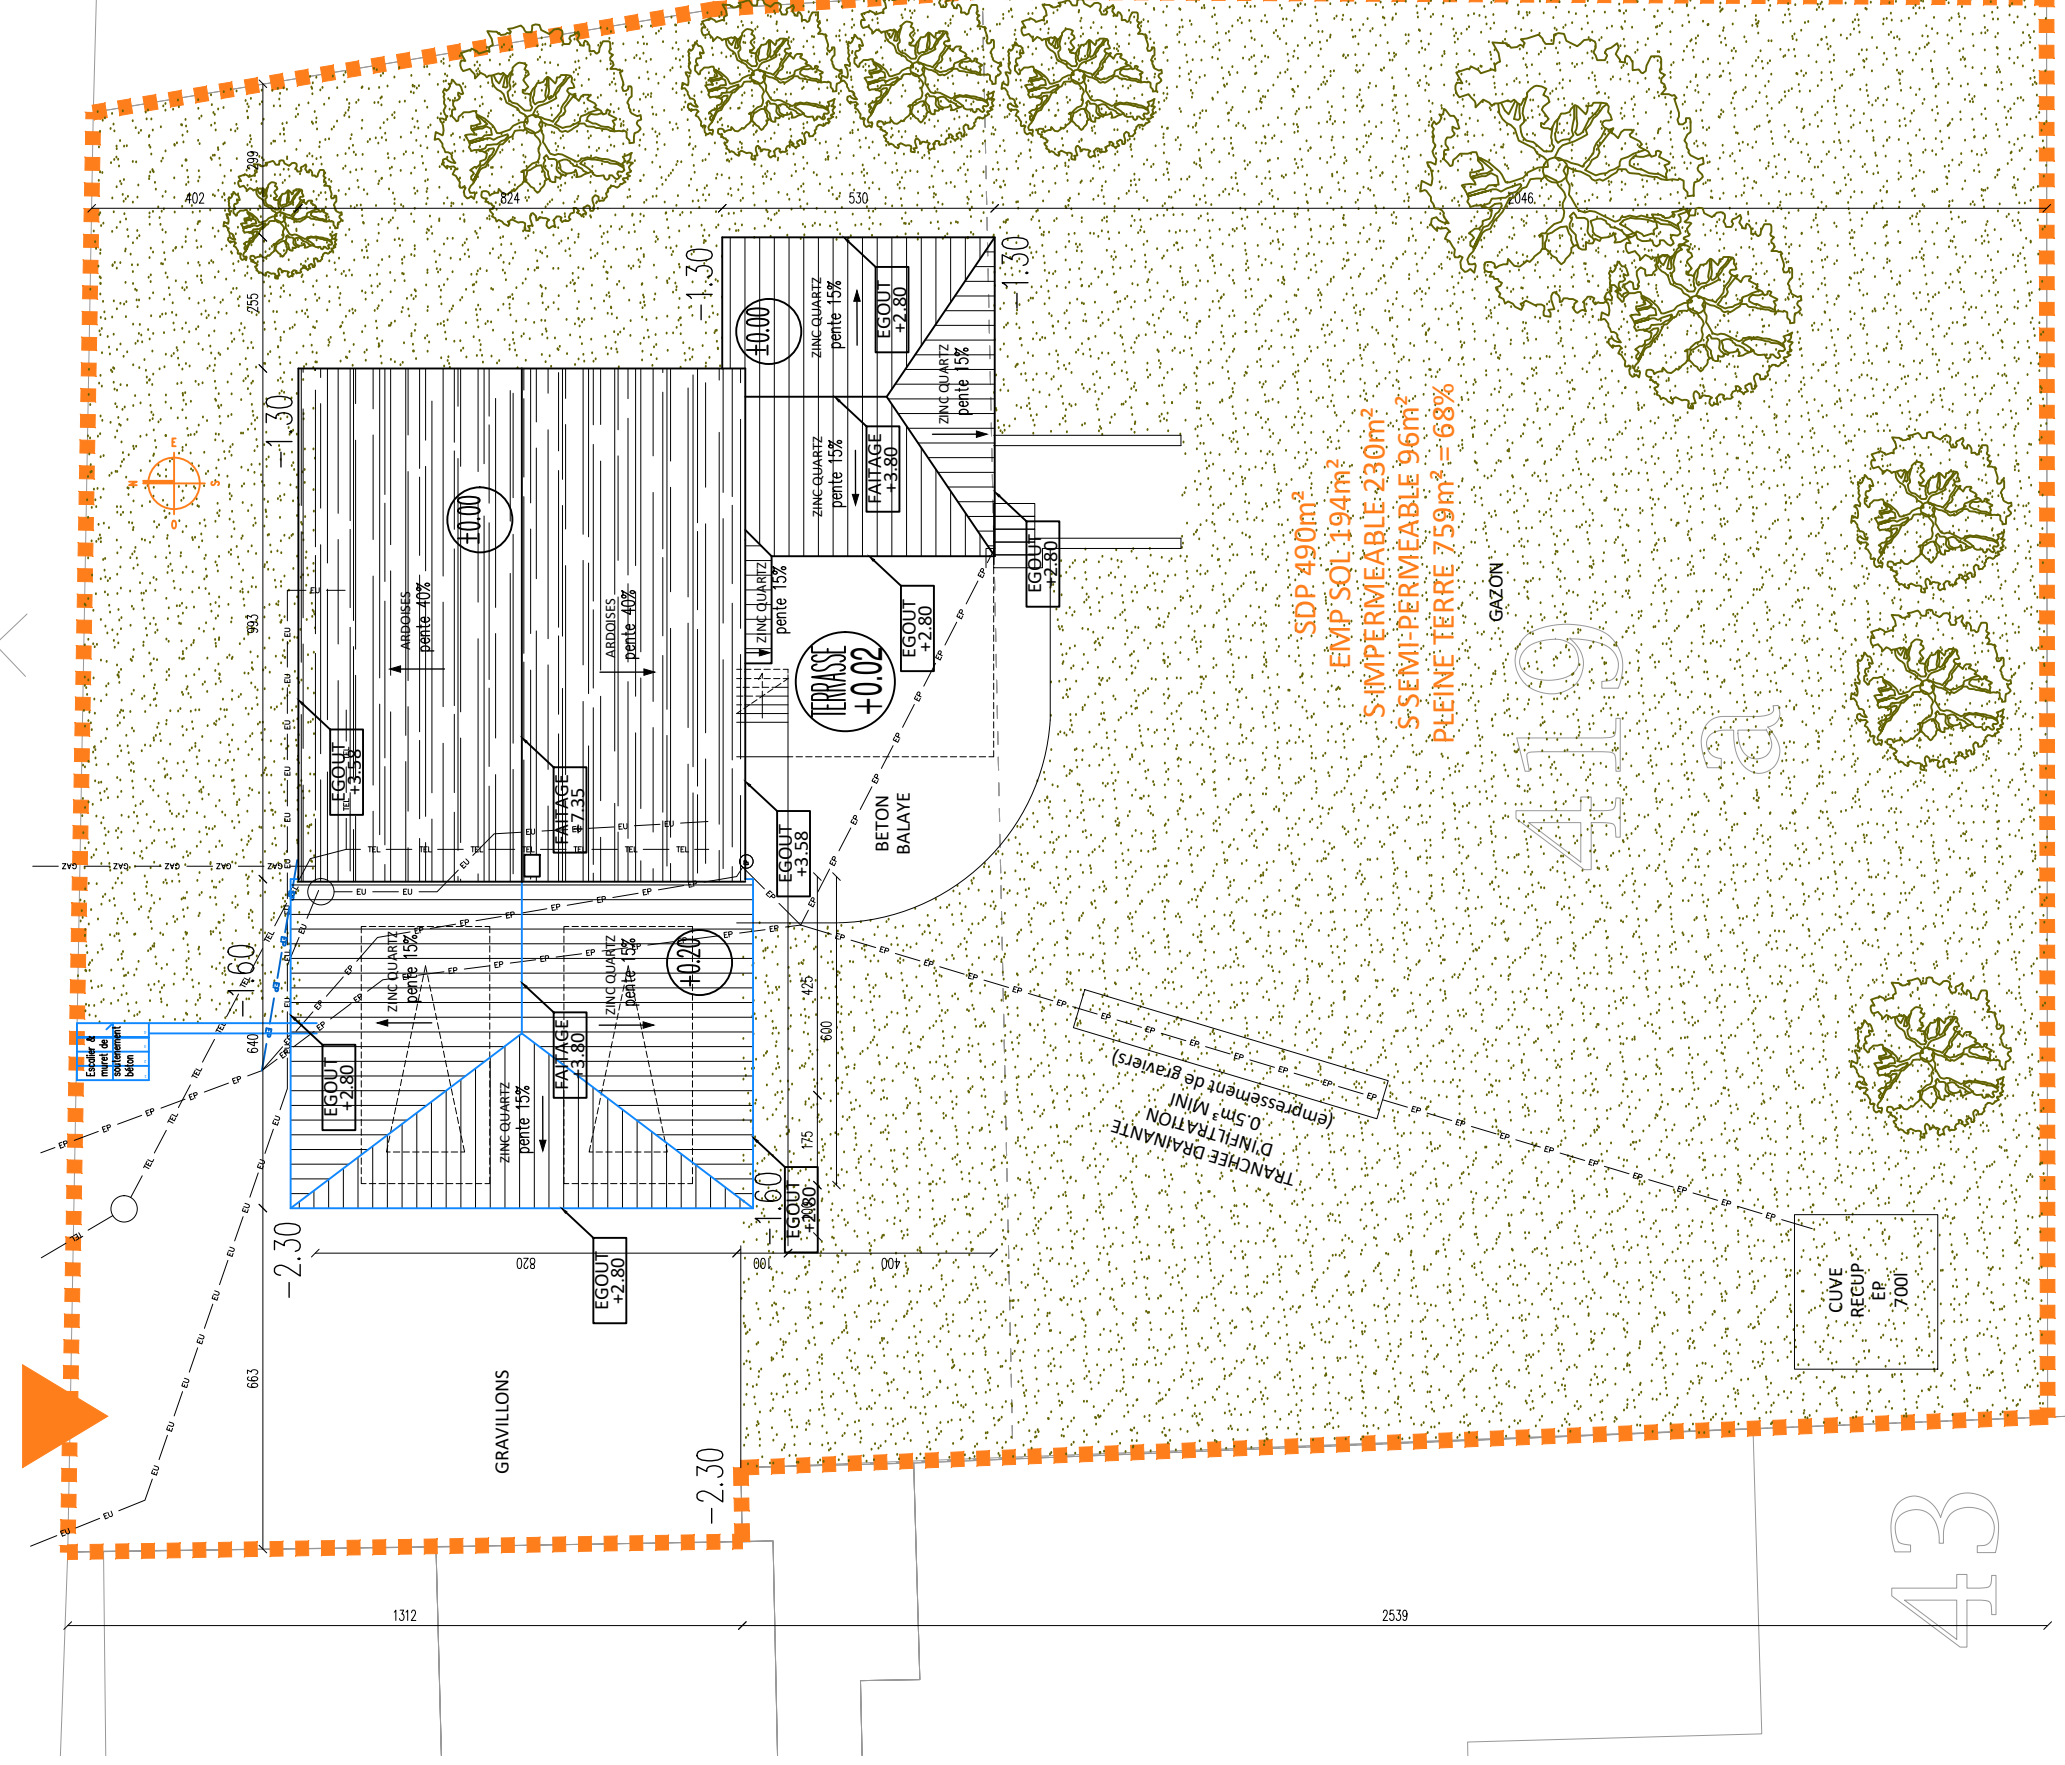

SDP: 490m²
 EMP SOL: 194m²
 S-IMPERMEABLE: 230m²
 S-SEMI-PERMEABLE: 96m²
 PLEINE TERRE: 759m² = 68%

419

a

43

2760

