




PLAN CAVE

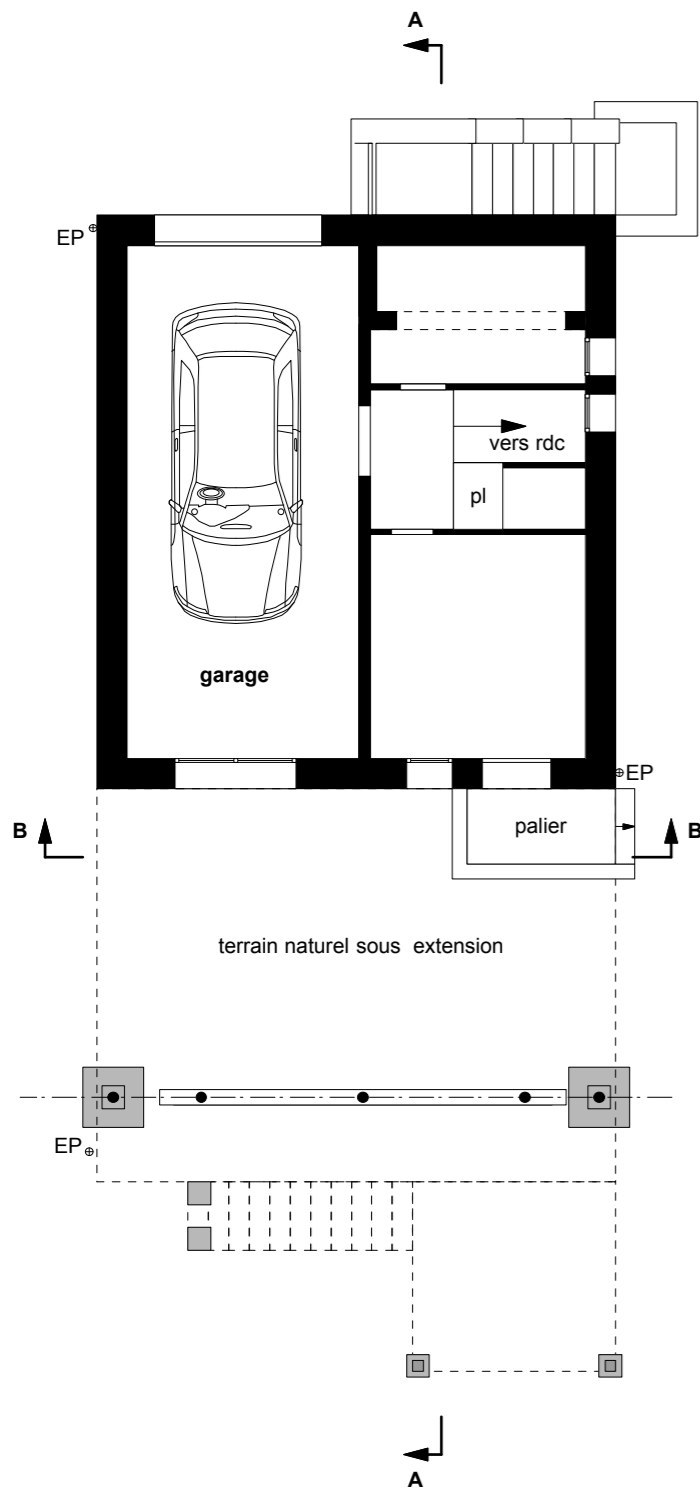

PLAN RDC

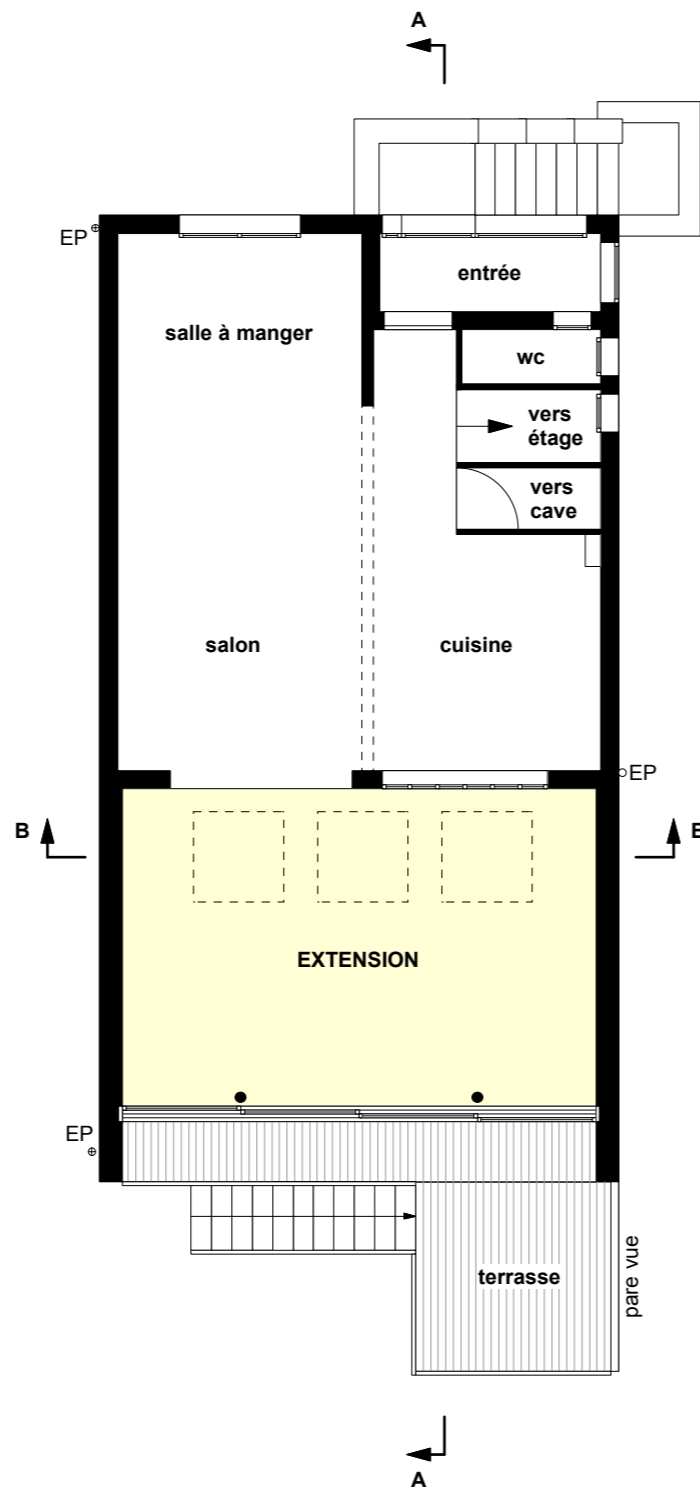

PLAN ETAGE

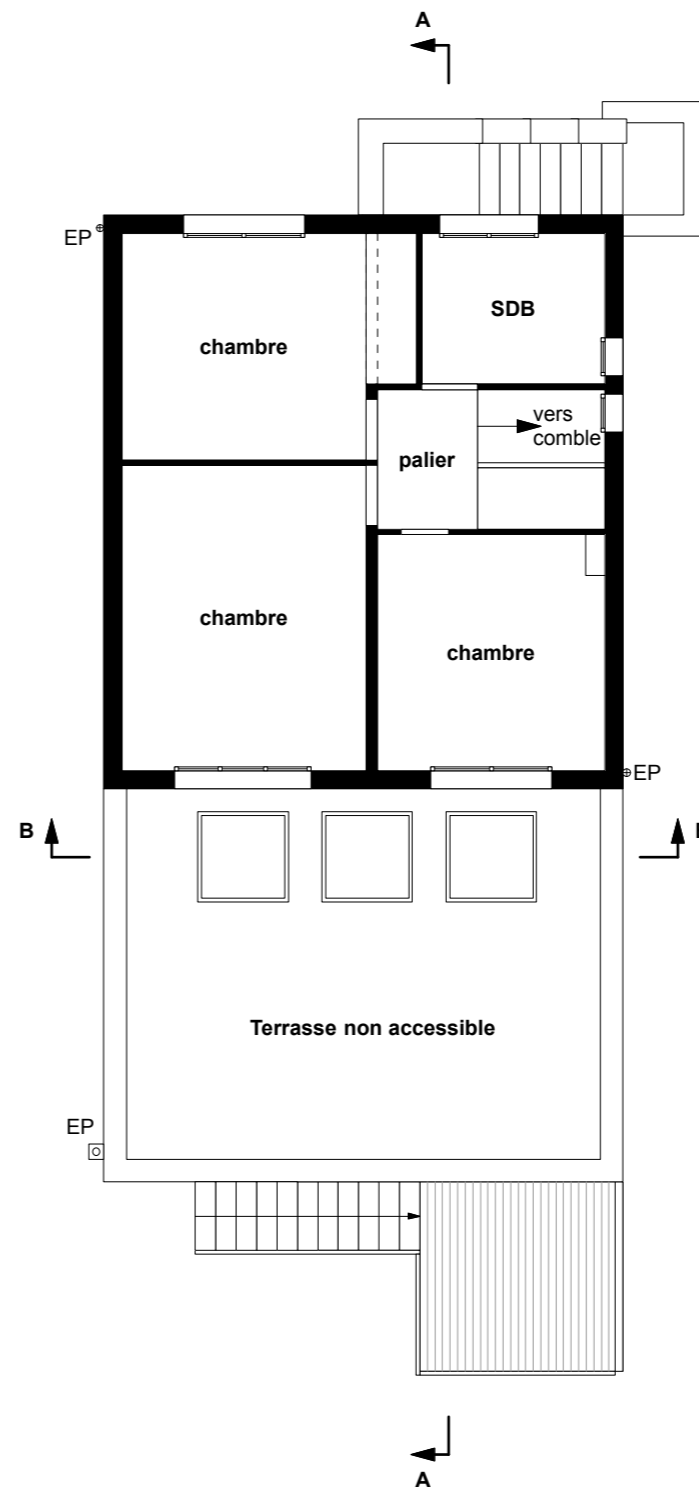

PLAN COMBLE

