




D n° 1306

Rue

83.10

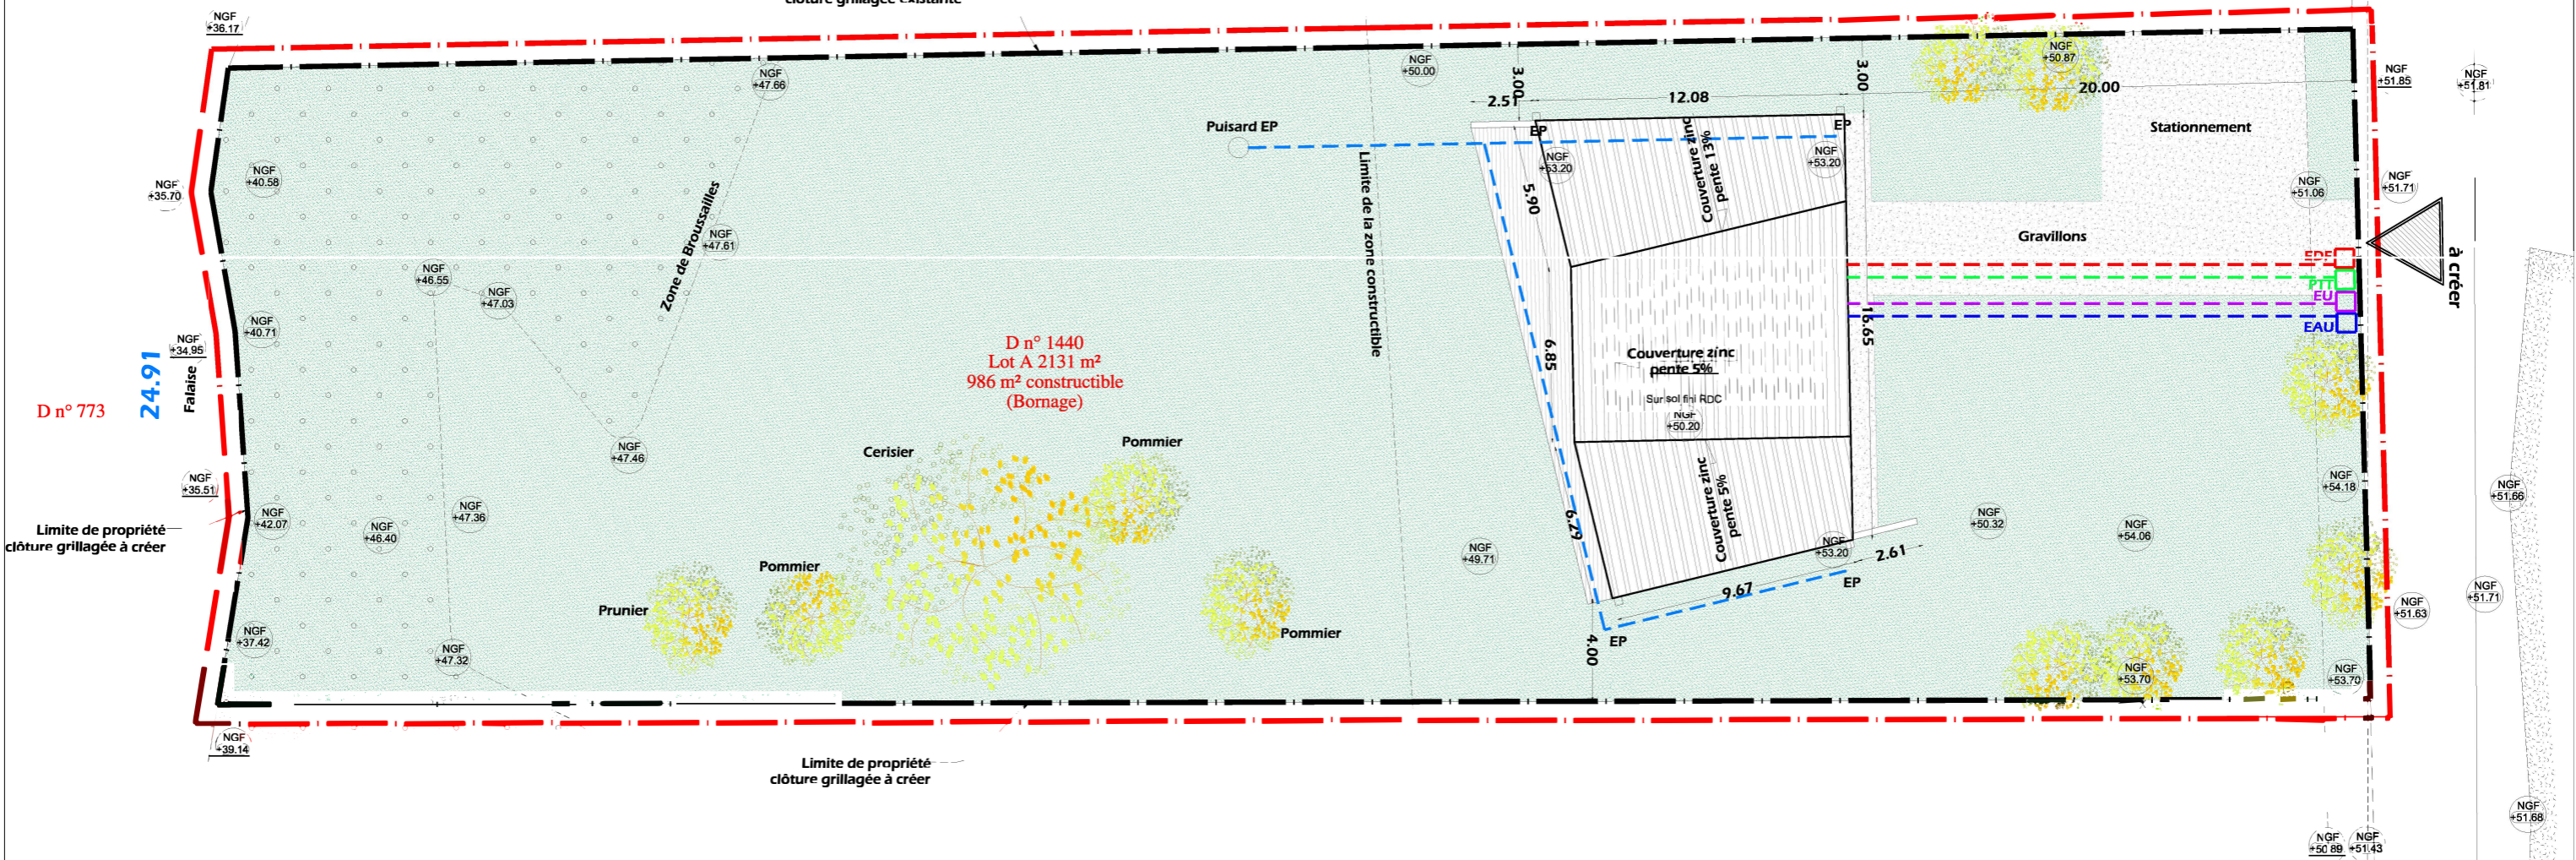

D n° 773

24.91

D n° 1440  
Lot A 2131 m<sup>2</sup>  
986 m<sup>2</sup> constructible  
(Bornage)

Lot B

Plan masse du projet