


+11,06
2 Toiture

±0,00
0 Rez-de-chaussée

-5,00
-1 Sous-sol

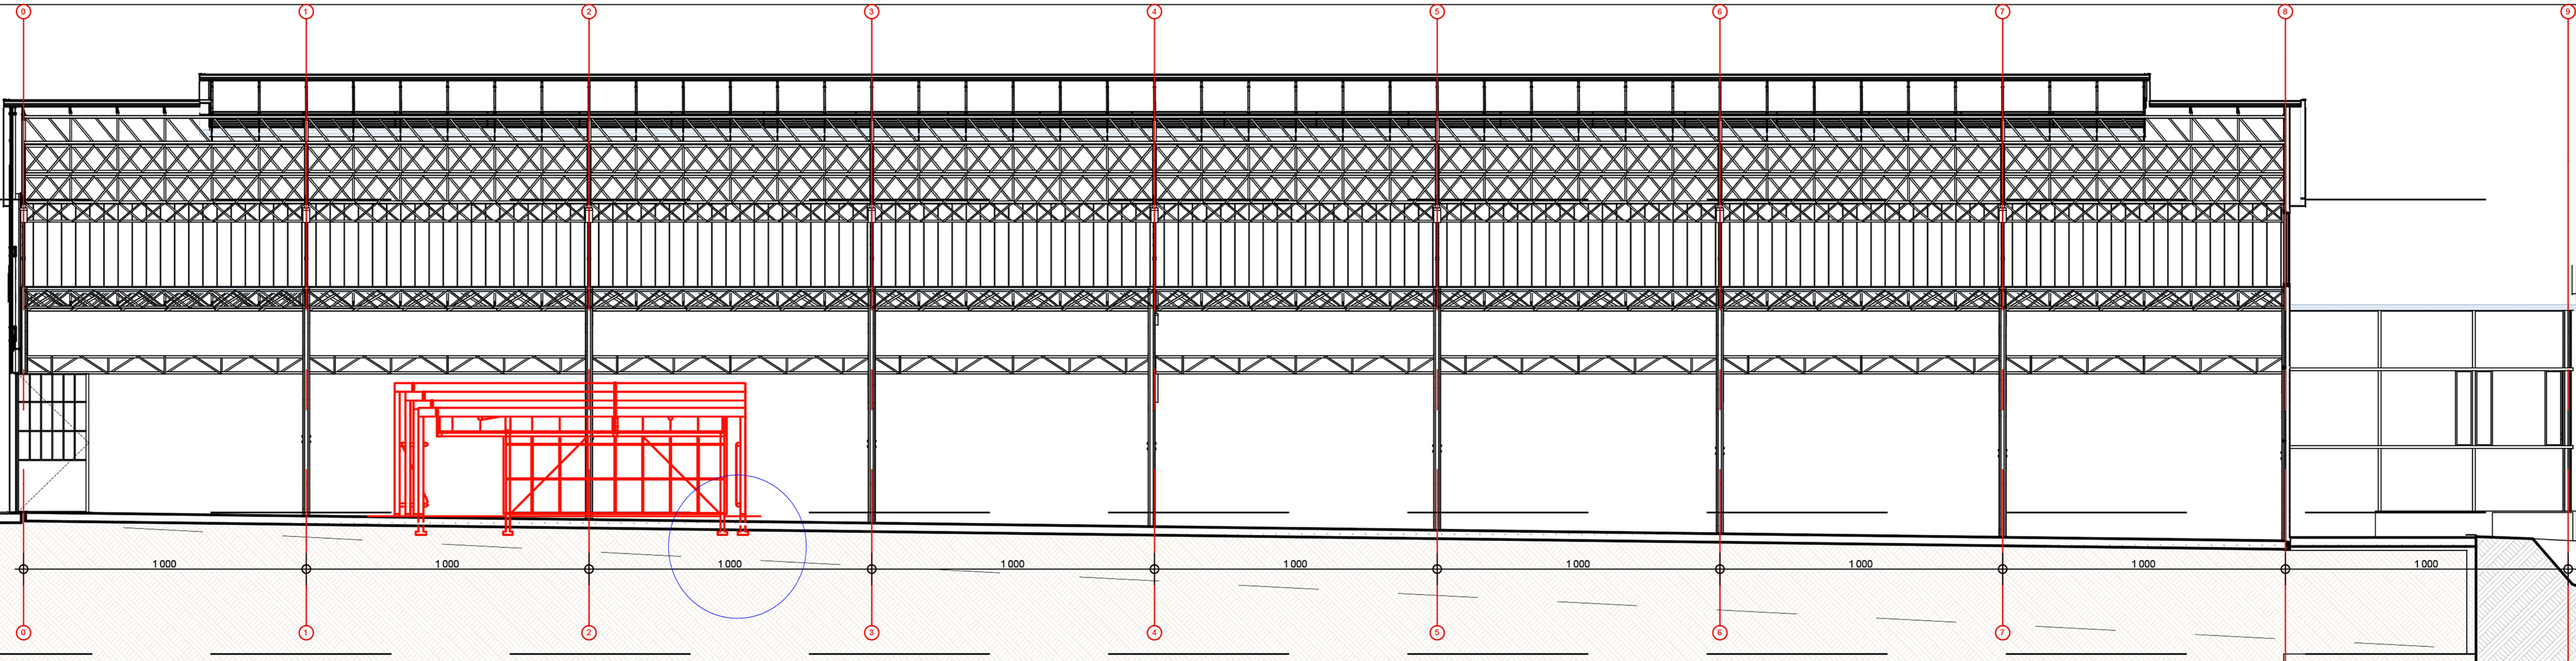

1000

1000

1000

1000

1000

1000

1000

1000

1000