


PLAN MEZZANINE

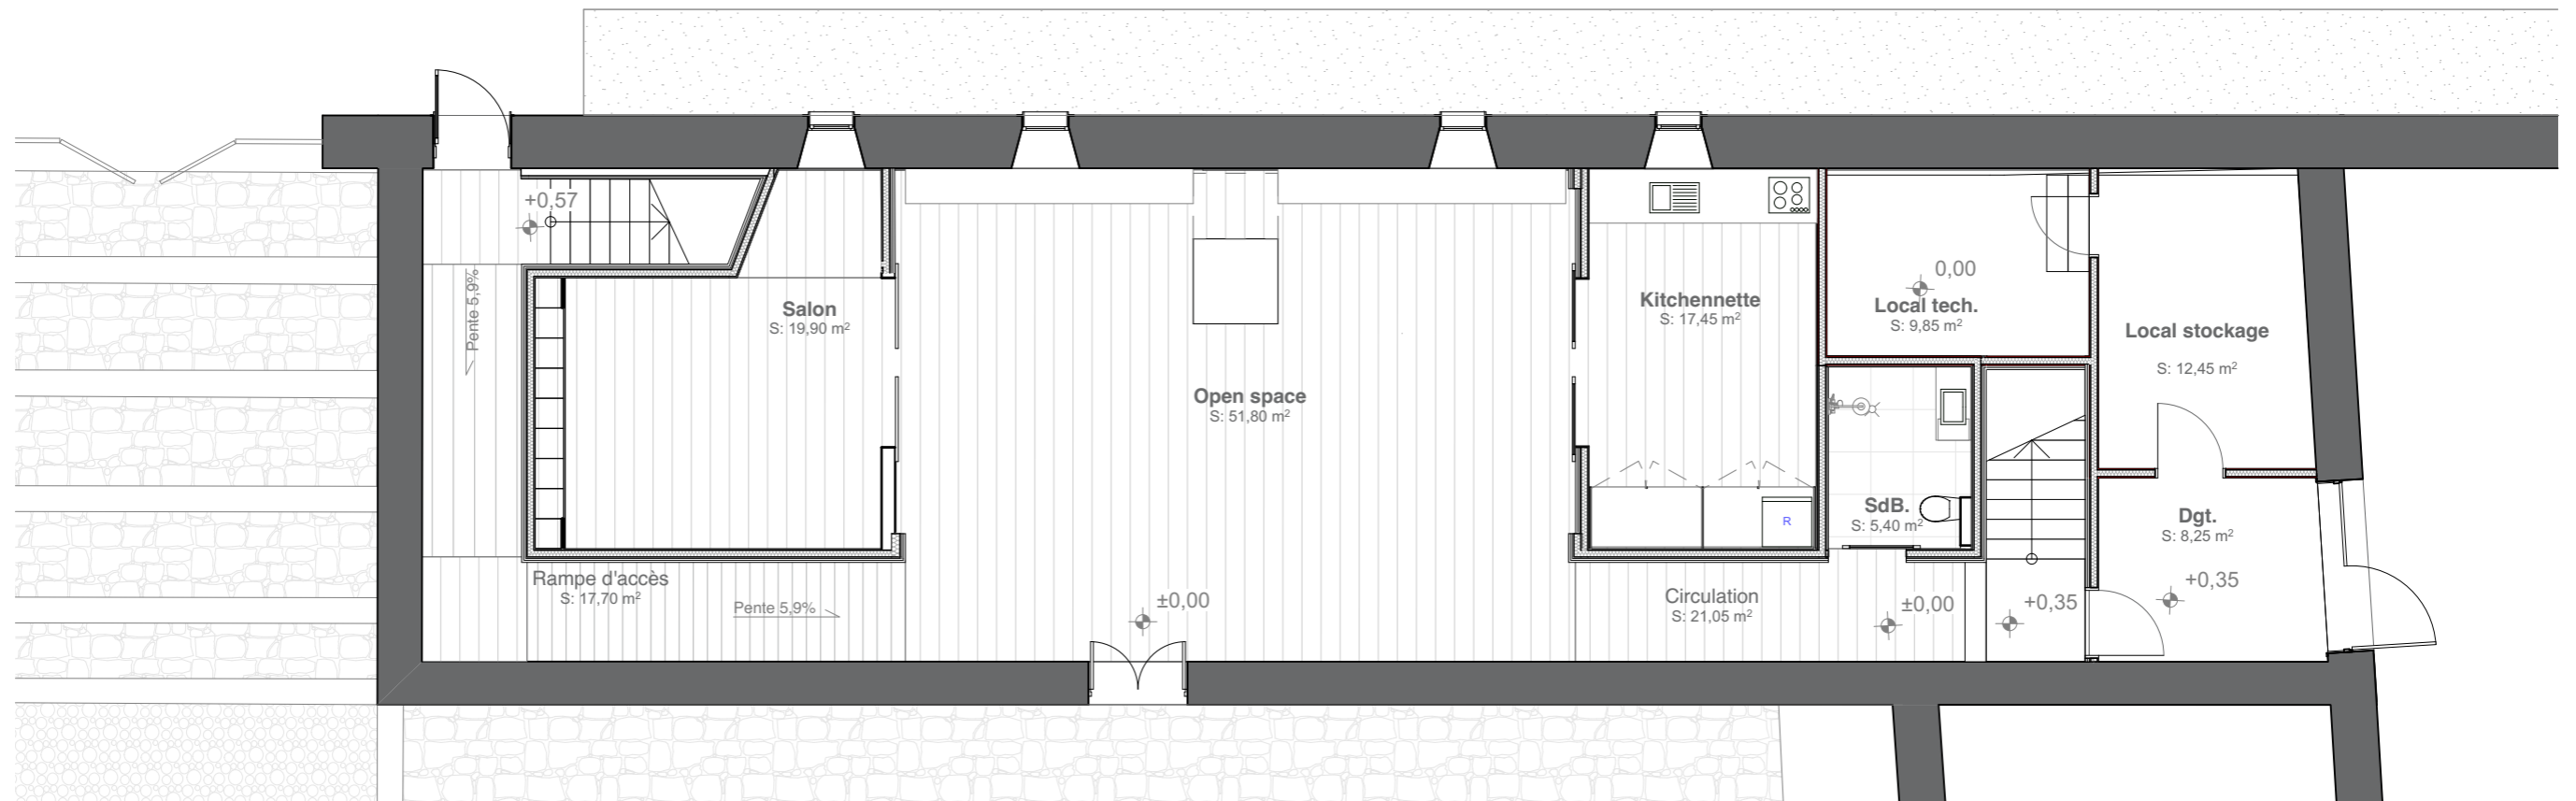

PLAN RDC