


Coupe AA

1:100

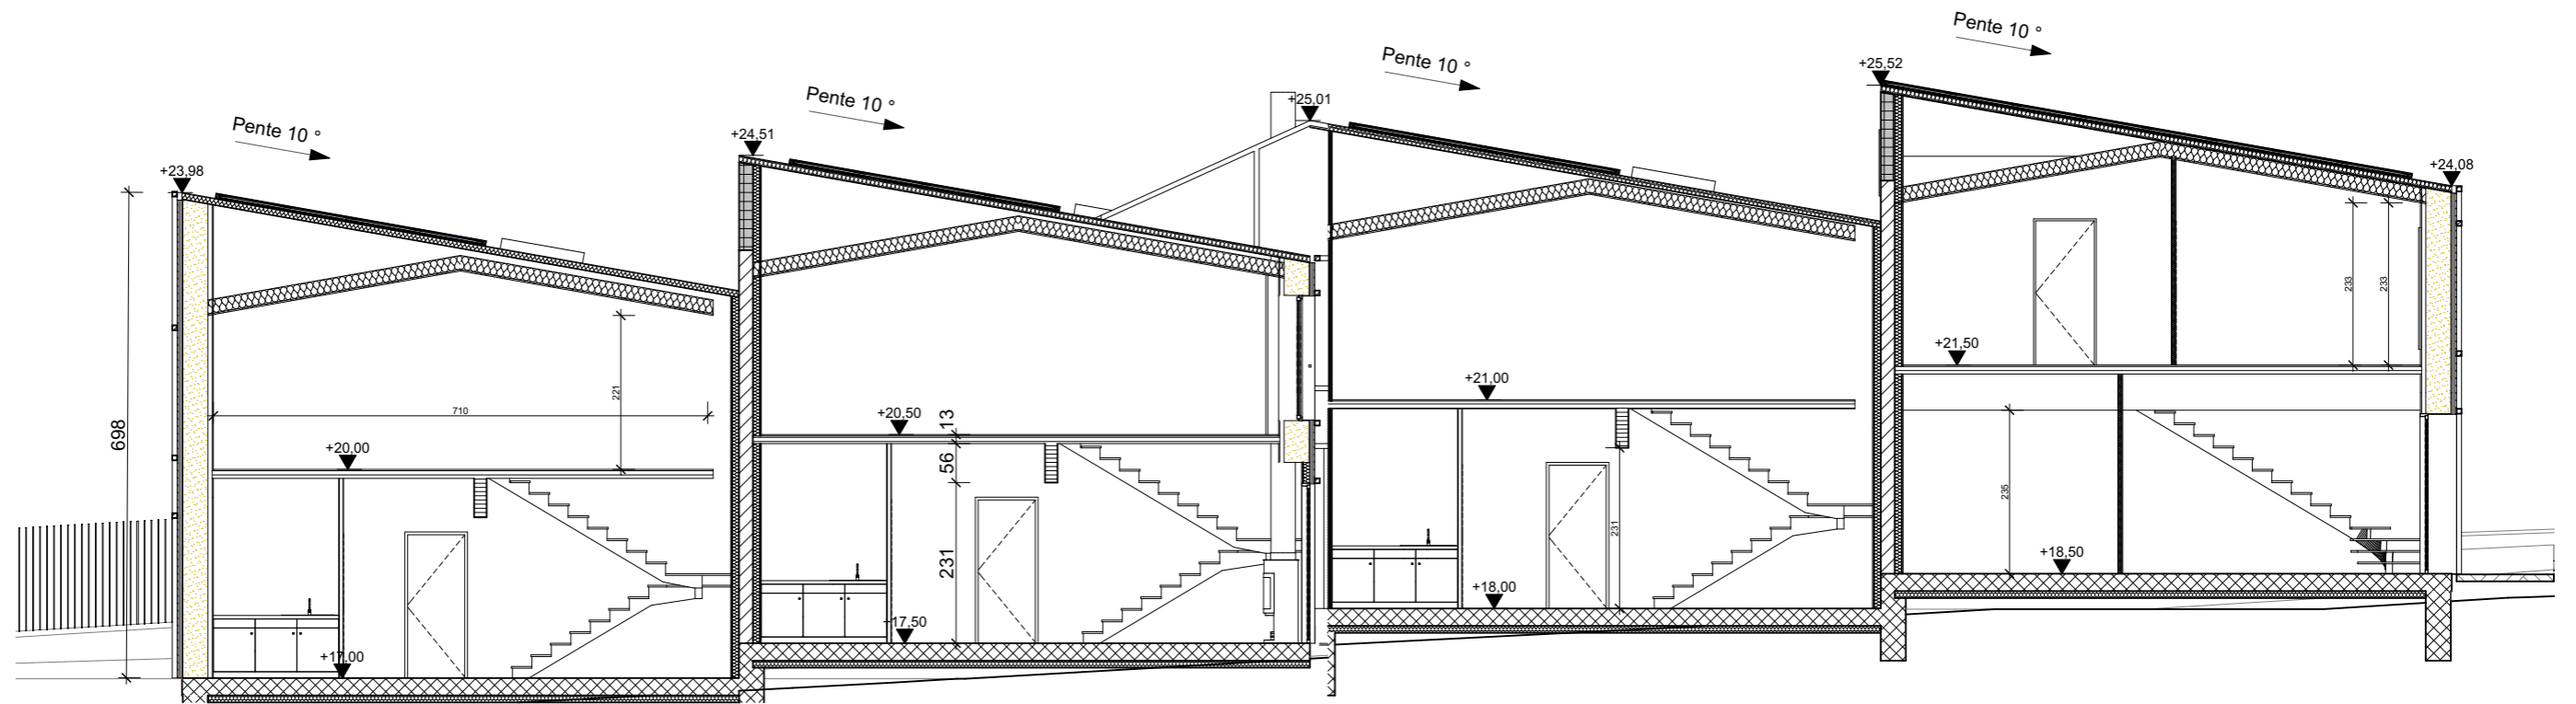

Coupe BB

1:100