


ZONE D'INTERVENTION  
PROJET MRS4

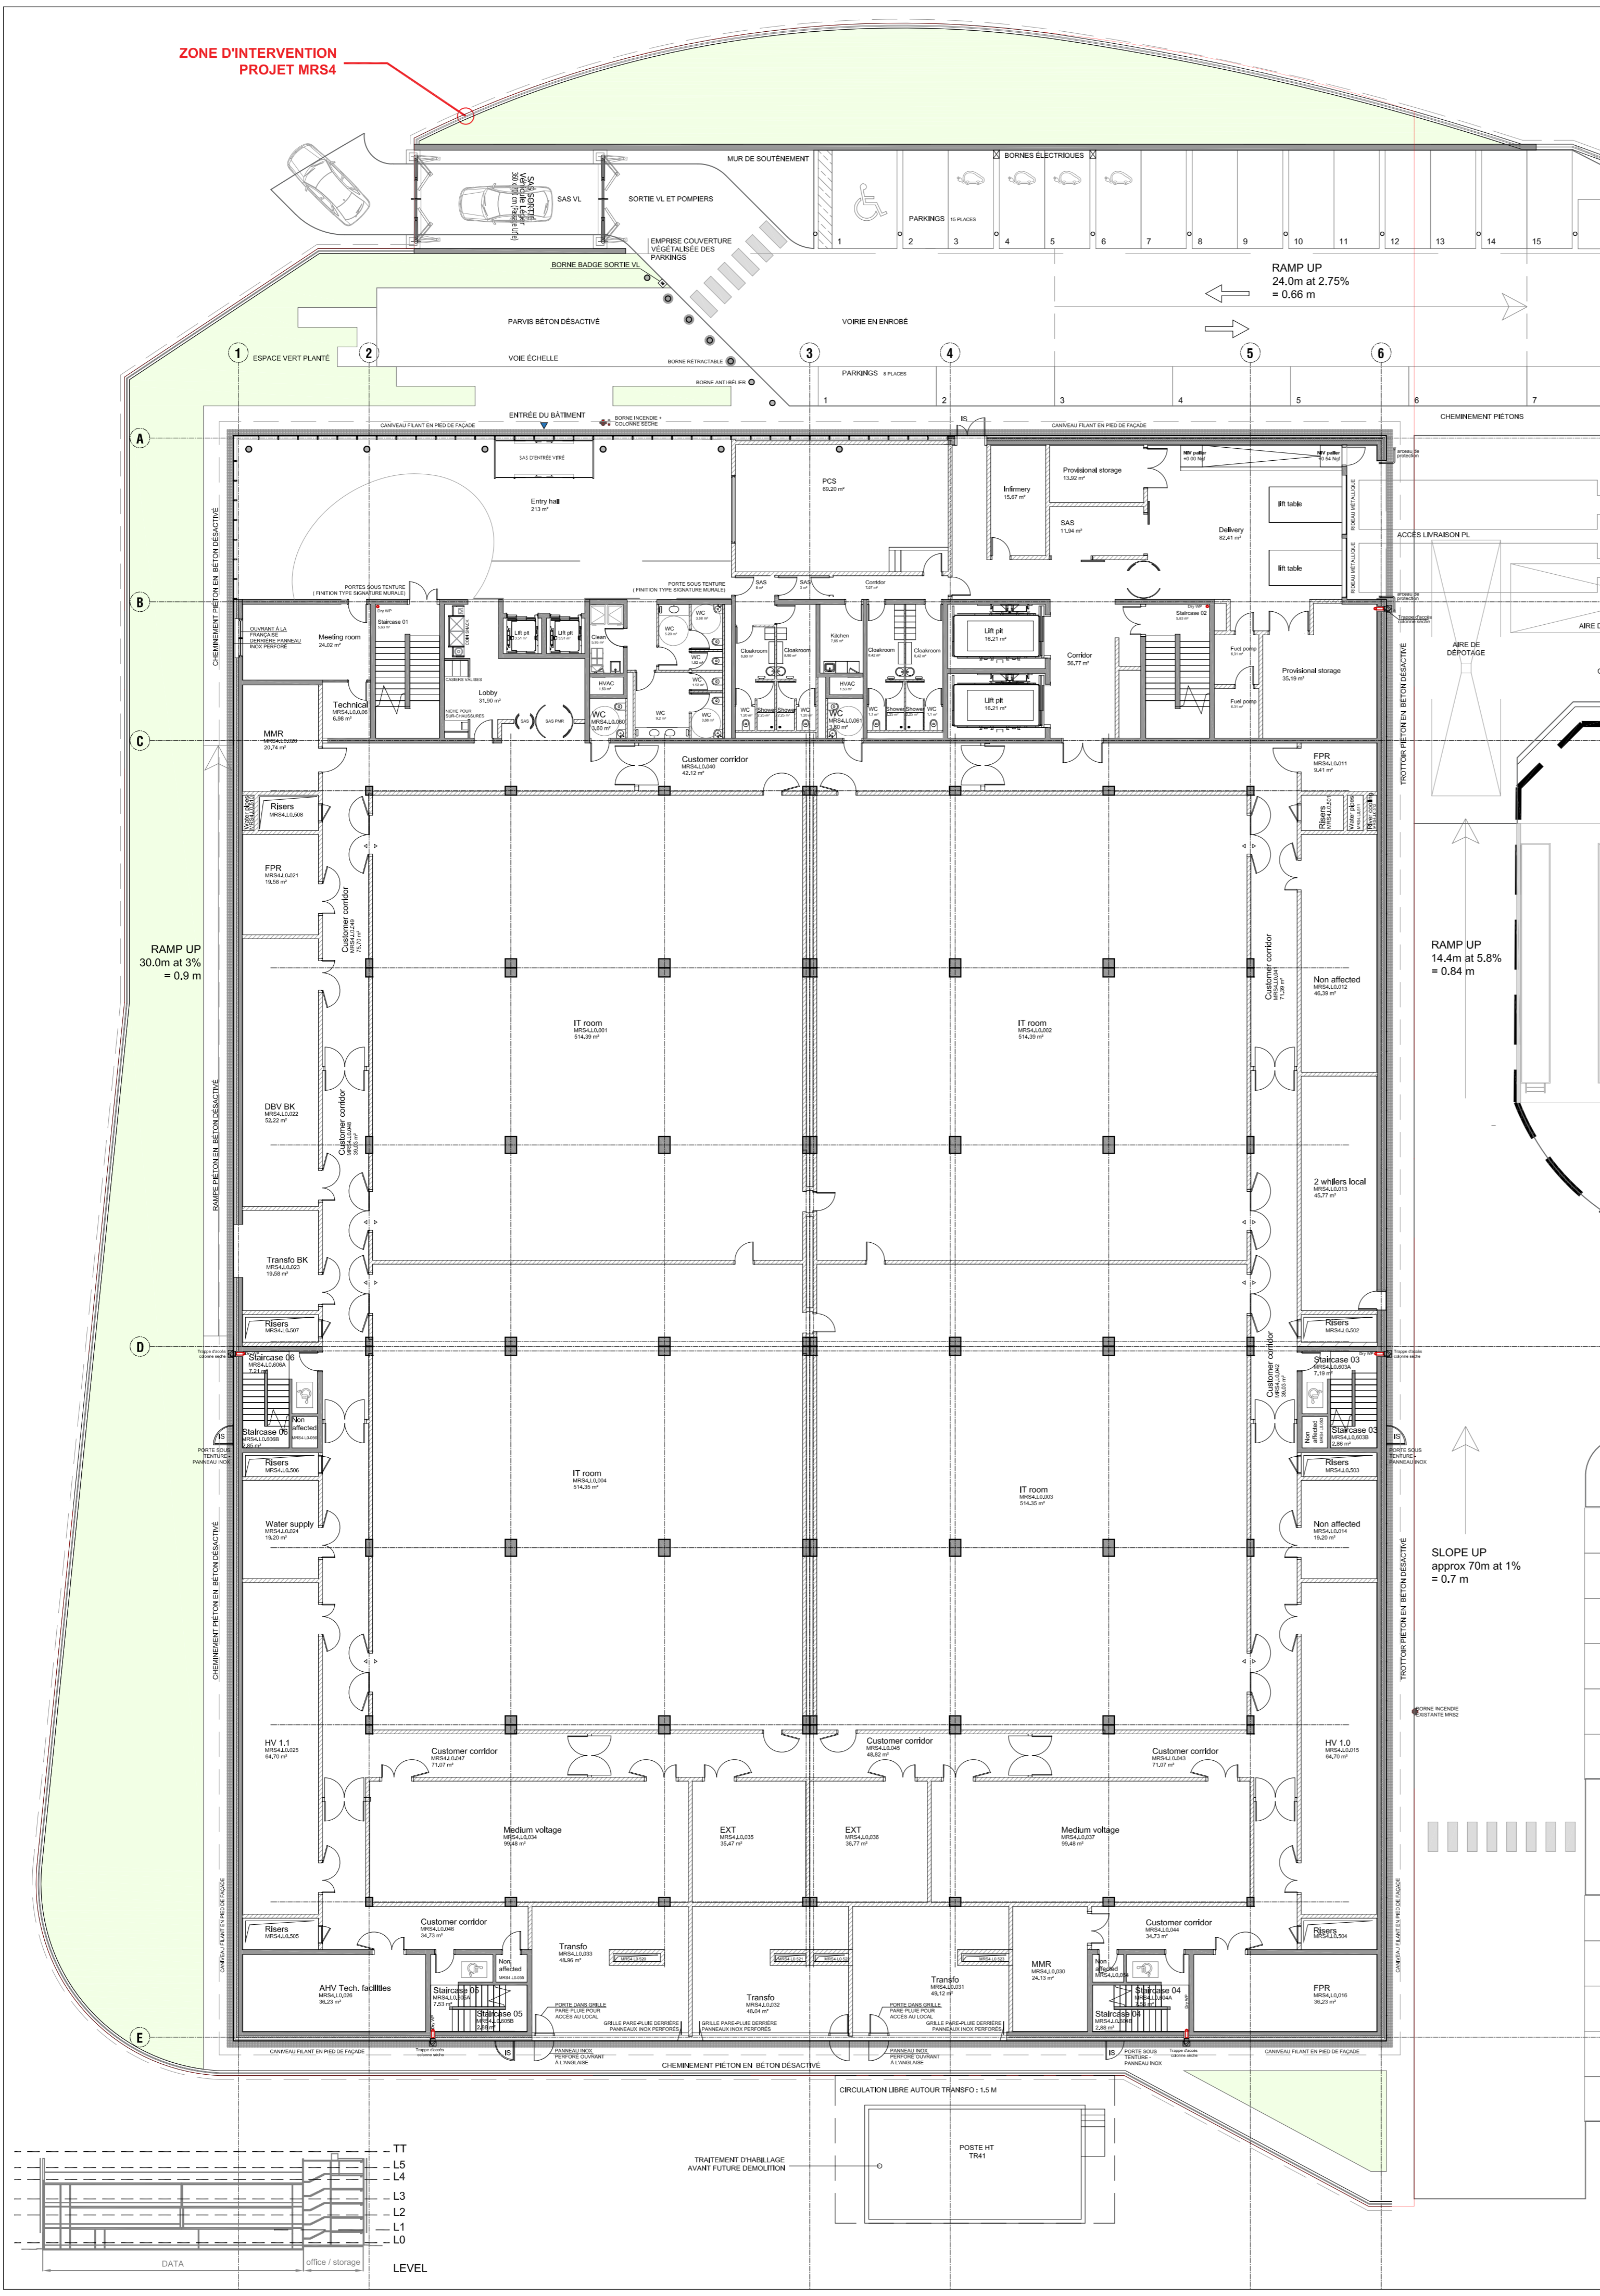

MODIFICATION DETAIL

N°	DESCRIPTION
-	-

DRAWING REVISION PANEL

REV.	DATE	BY	DESCRIPTION
1.0	18/09/2020	-	First transmission
1.1	25/09/2020	-	Update
1.2	02/10/2020	-	Update (> SUSPENDED STRUCTURE IN ENTRY HALL)
1.3	09/10/2020	EV	Updating of the DATA rooms numbers

DIGITAL CENTER - INTERXION MARSEILLE 4

ENCEINTE PORTUAIRE - PORTE 4 - 13 015 MARSEILLE

GENERAL MANAGER	interxion	INTERXION	Interxion France 129, Boulevard Maestherbes 75017 PARIS TEL: 01 53 56 36 10
PROJECT MANAGER ENGINEER	itxn	DT&EG	Scorplus 30 - 2132 LR HOOFDDORP T. +31 (0) 20 887 8257 -
SPS	DEKRA	DEKRA	Agence Provence Alpes Cotes d'Azur Parc Valentine Vallée Verte - Bât Bourbon 1 CS 40038 - 13011 Marseille TEL: 04 91 36 42 35
BUILDING TECHNICAL OFFICE	DEKRA	DEKRA	Agence Provence Alpes Cotes d'Azur Parc Valentine Vallée Verte - Bât Bourbon 1 CS 40038 - 13011 Marseille TEL: 04 91 36 42 37
FLUIDS ENGINEERING	APL	APL	
CIVIL AND STRUCTURAL ENGINEERING	APL	APL and BET-IC	
ARCHITECT	DK Architectes	DK Architectes	219 Boulevard Saint-Germain 75007 PARIS TEL: 01 53 63 05 37

ARCHITECTURAL LAYOUT

PLAN 00  
Office level 00 - Data level 00

NAME OF THE FILE: FR_MRS4_S_L0_DKA_A_1510_GA_ST3_1.3			SCALE: 1/200	FIRST TRANSMISSION: 18/09/2020	SHEET: 630x594				
COUNTRY	PROJECT	ZONE	LEVEL	ORIGINATOR	DISCIPLINE	NUMBER	DOC. TYPE	STAGE	REVISION
FR	MRS4	S	L0	DKA	A	1510	GA	ST3	1.3