


RDC
1 : 100



R+1
1 : 100

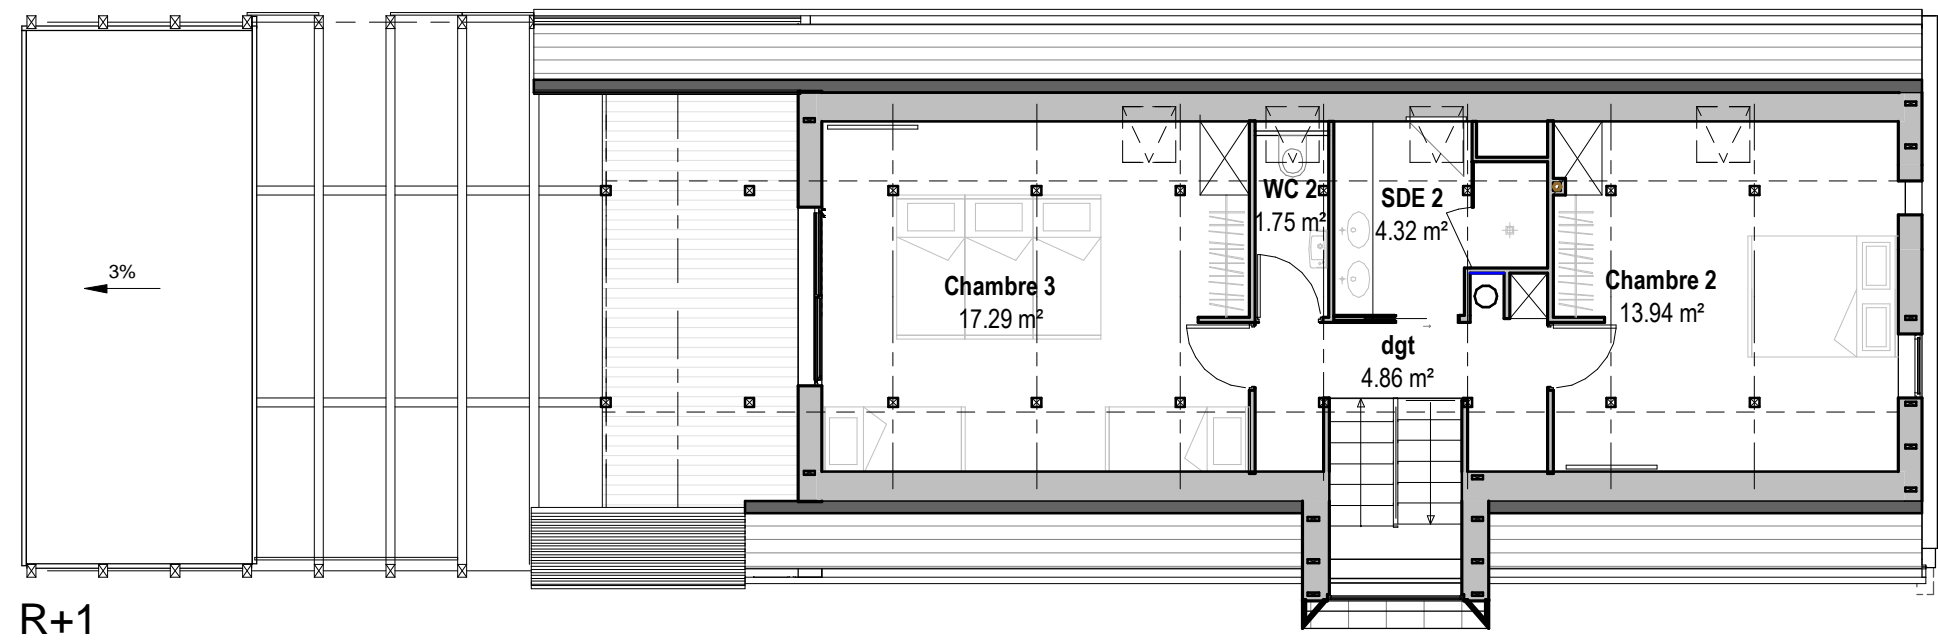