




DETAIL A
Echelle 1 :20

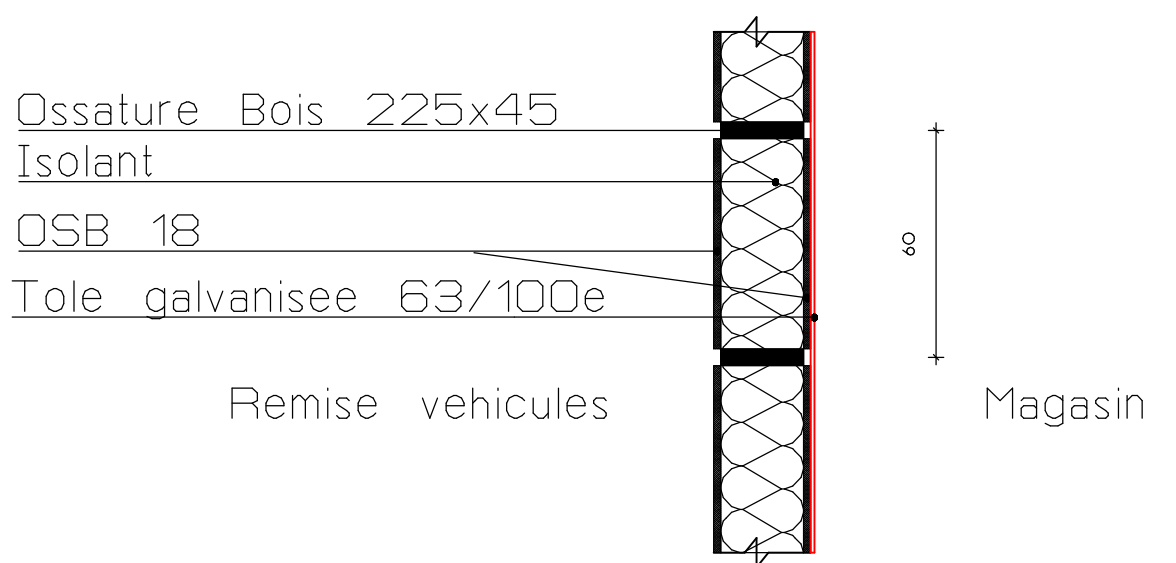


DETAIL B
Echelle 1 :20

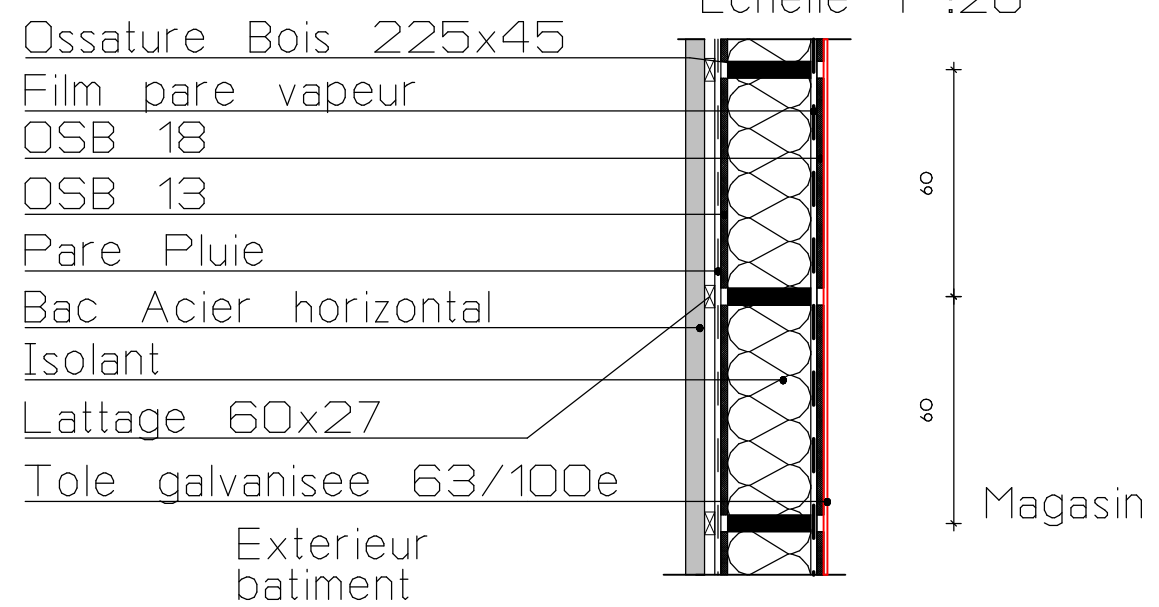


DETAIL C
Echelle 1 :20

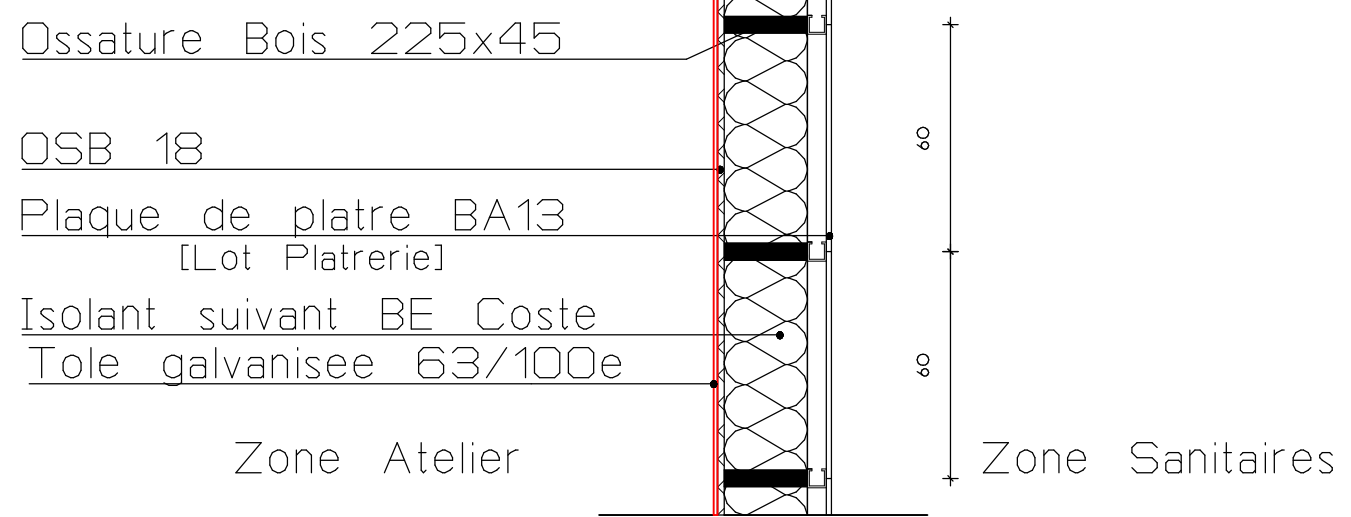

DETAIL D
Echelle 1 :20

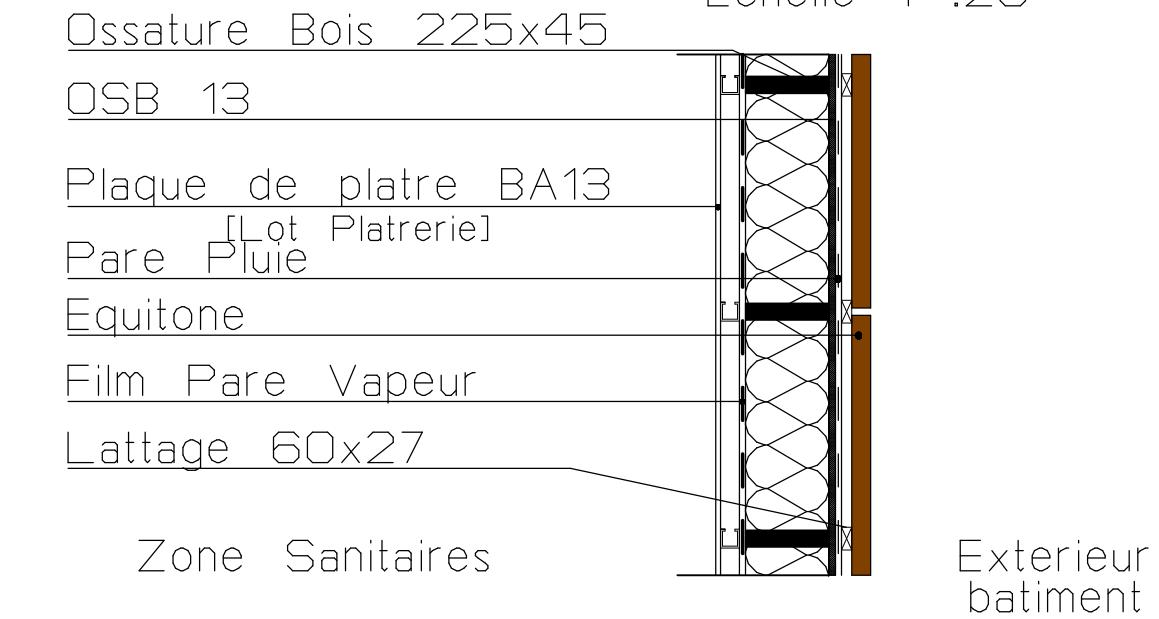

DETAIL E
Echelle 1 :20

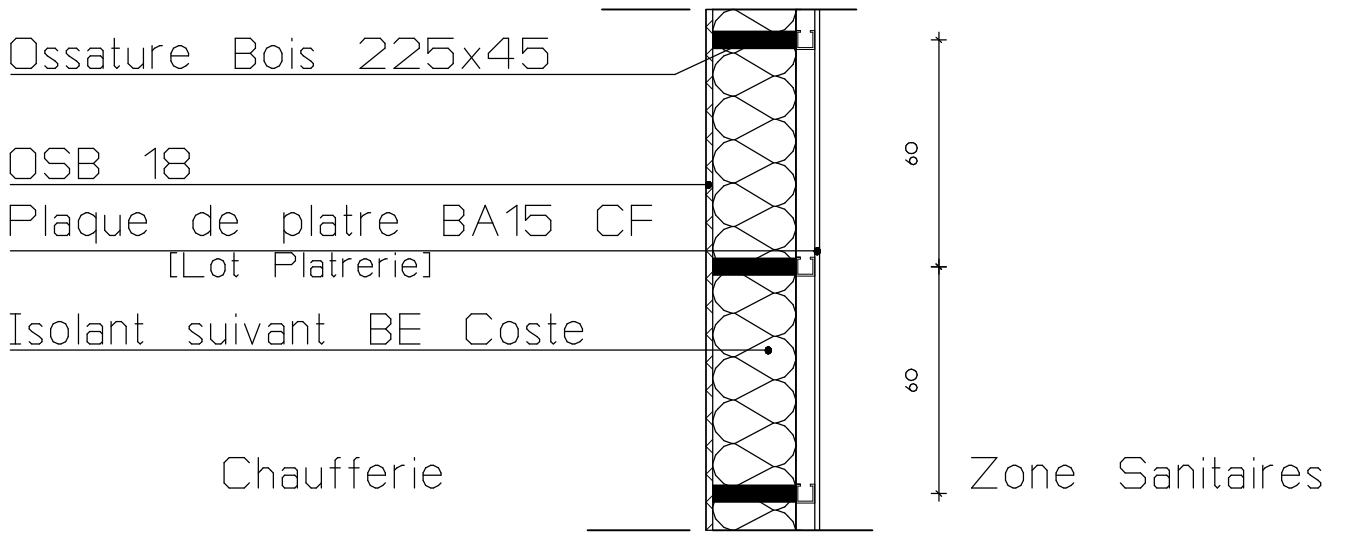

DETAIL F
Echelle 1 :20

Le 18/09/19