

+4.80


+4.07

+3.46

LIMITE DE LA PARCELLE

+0

LIMITE DE LA PARCELLE

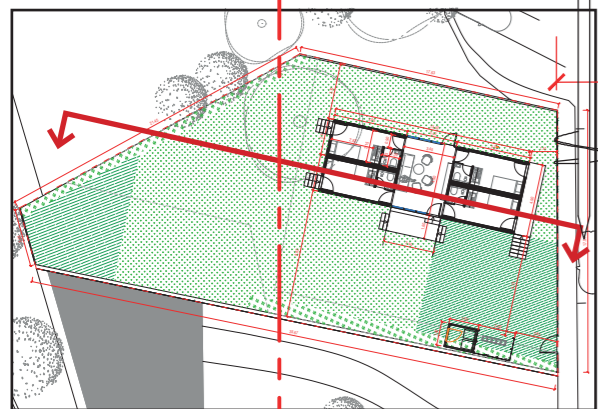

5.10

3.72

5.09

2.74

2.23

1.34

2.59

0.45


HAMO - MONTREUIL VIVRE ENSEMBLE
93100 MONTREUIL


Quatorze
QUIDAM
LAB 14



PCMISE. COUPE PROJET
Coupe Longitudinale
Echelle 1/50


MAITRISE D'OUVRAGE
Association Quatorze
75013 Paris


MAITRISE D'OEUVRE
SCOP Quidam
75013 Paris

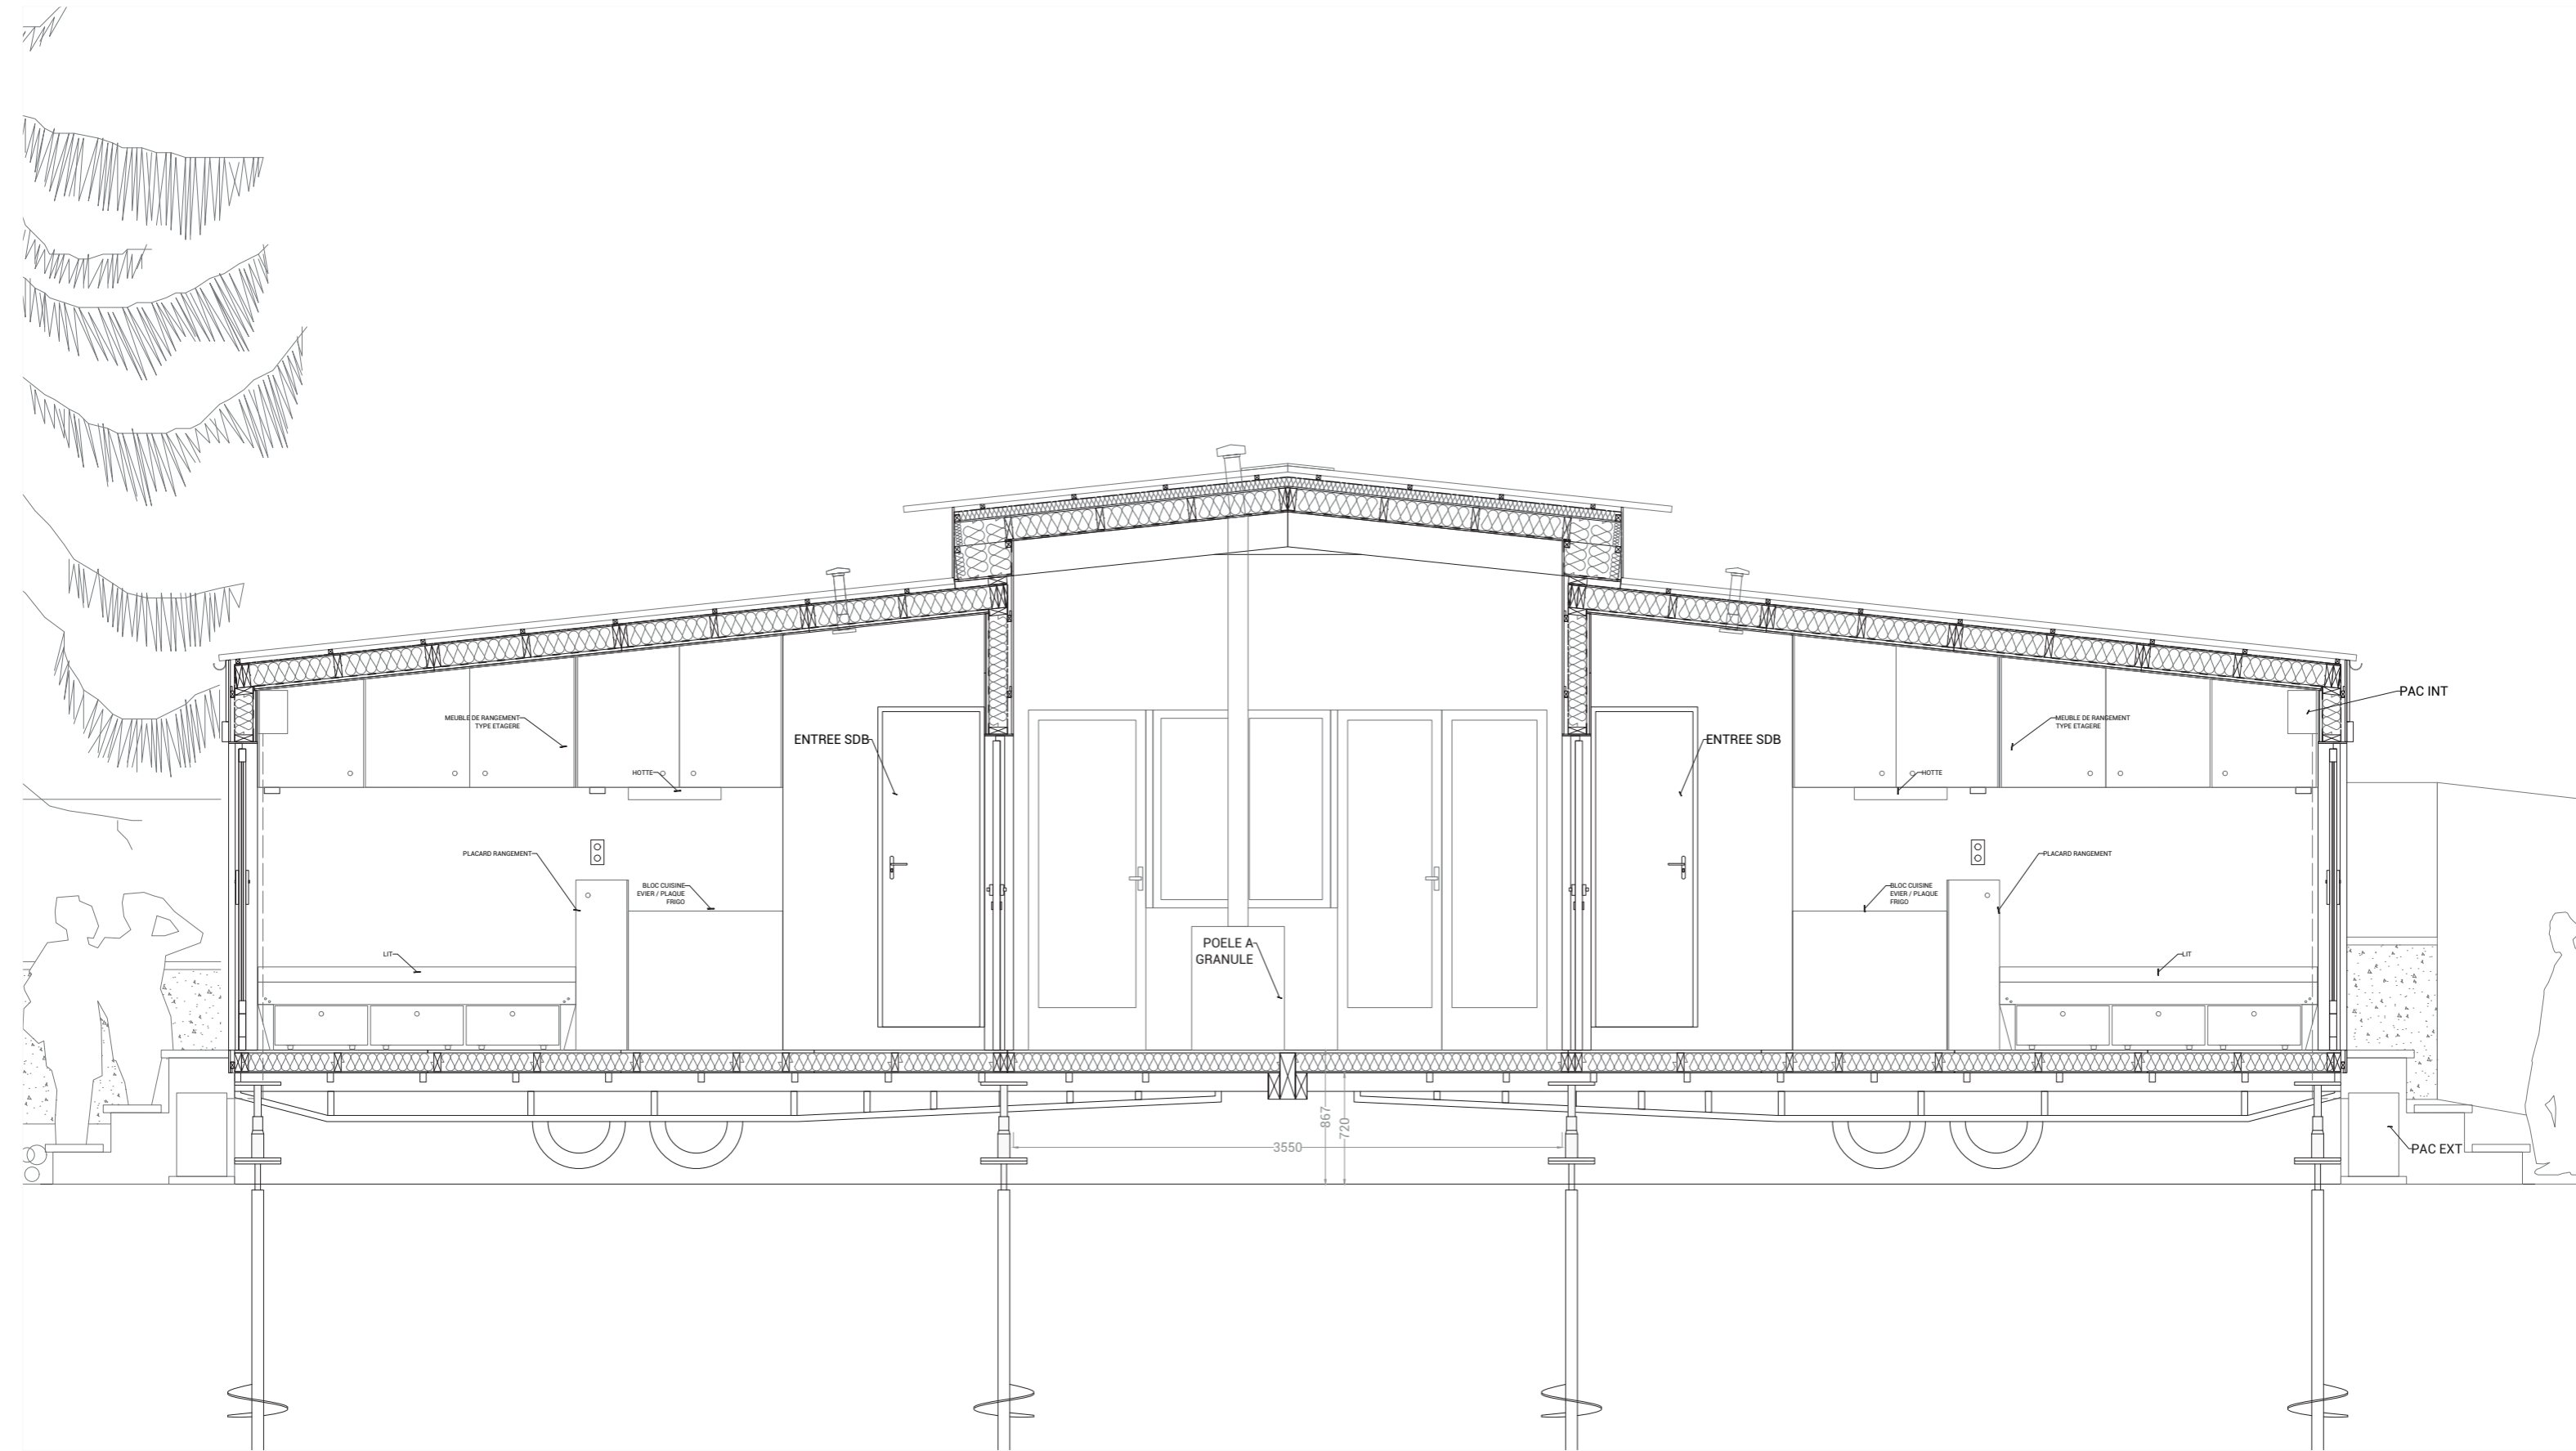

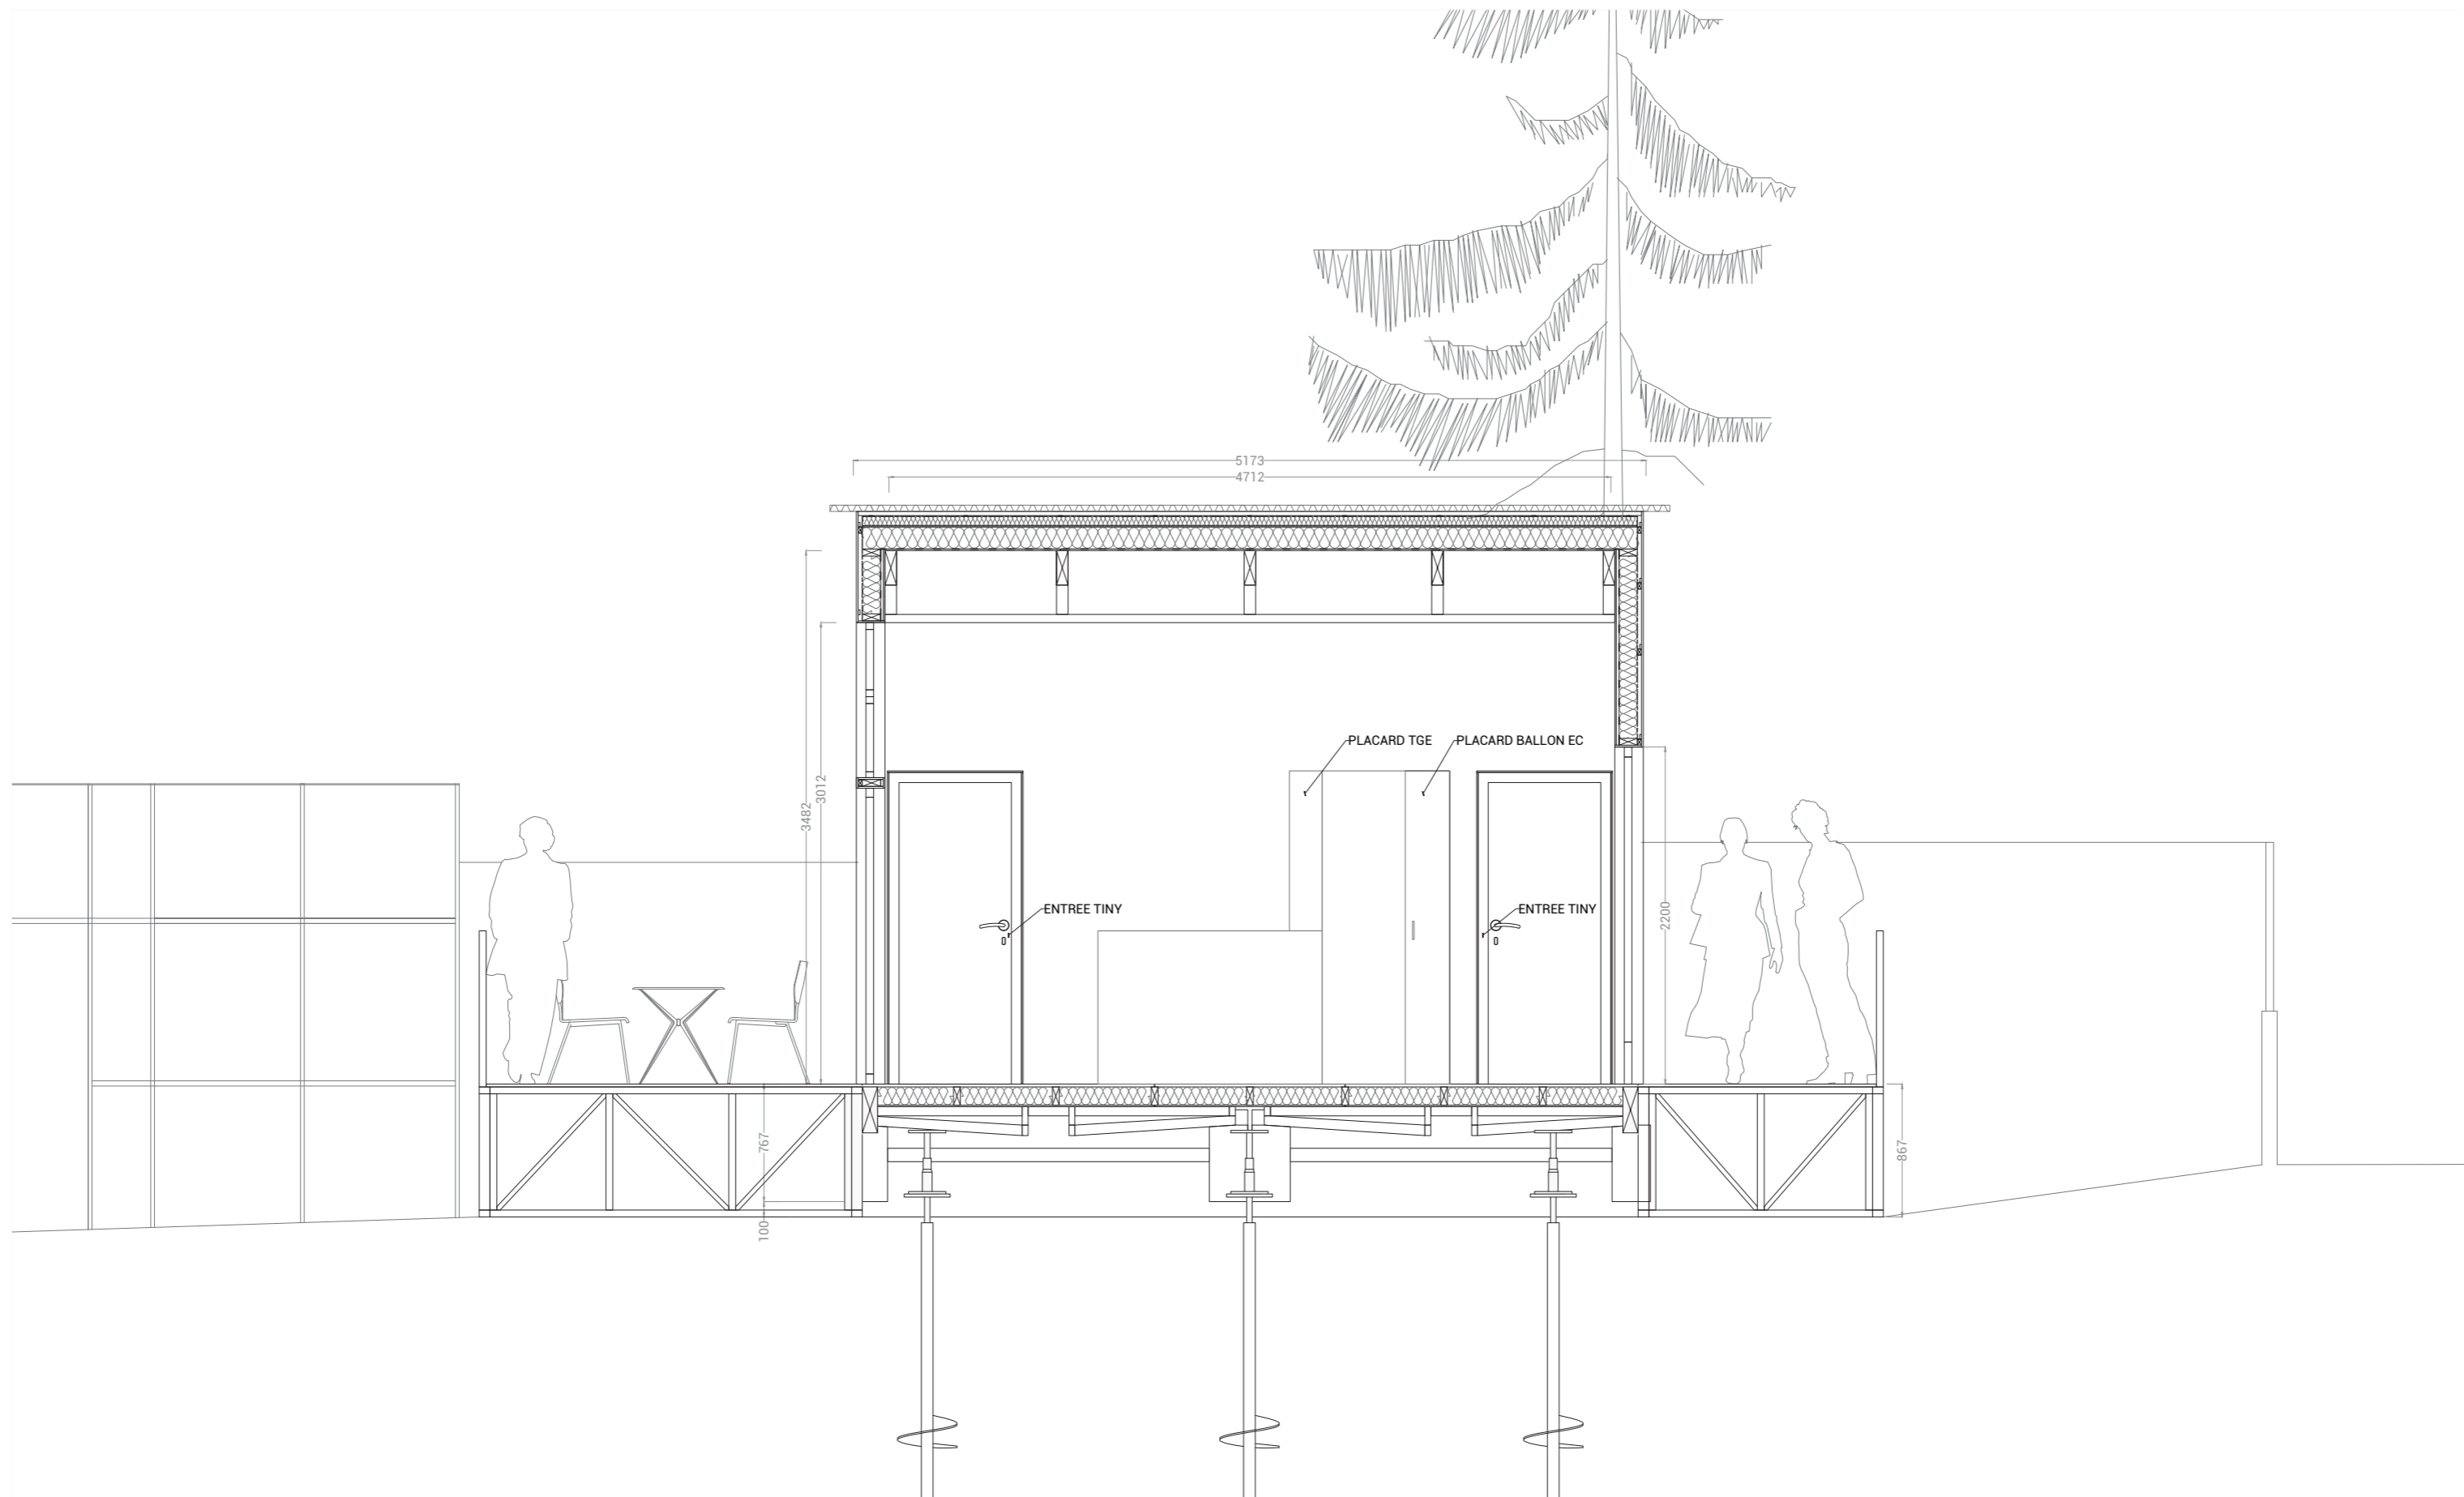

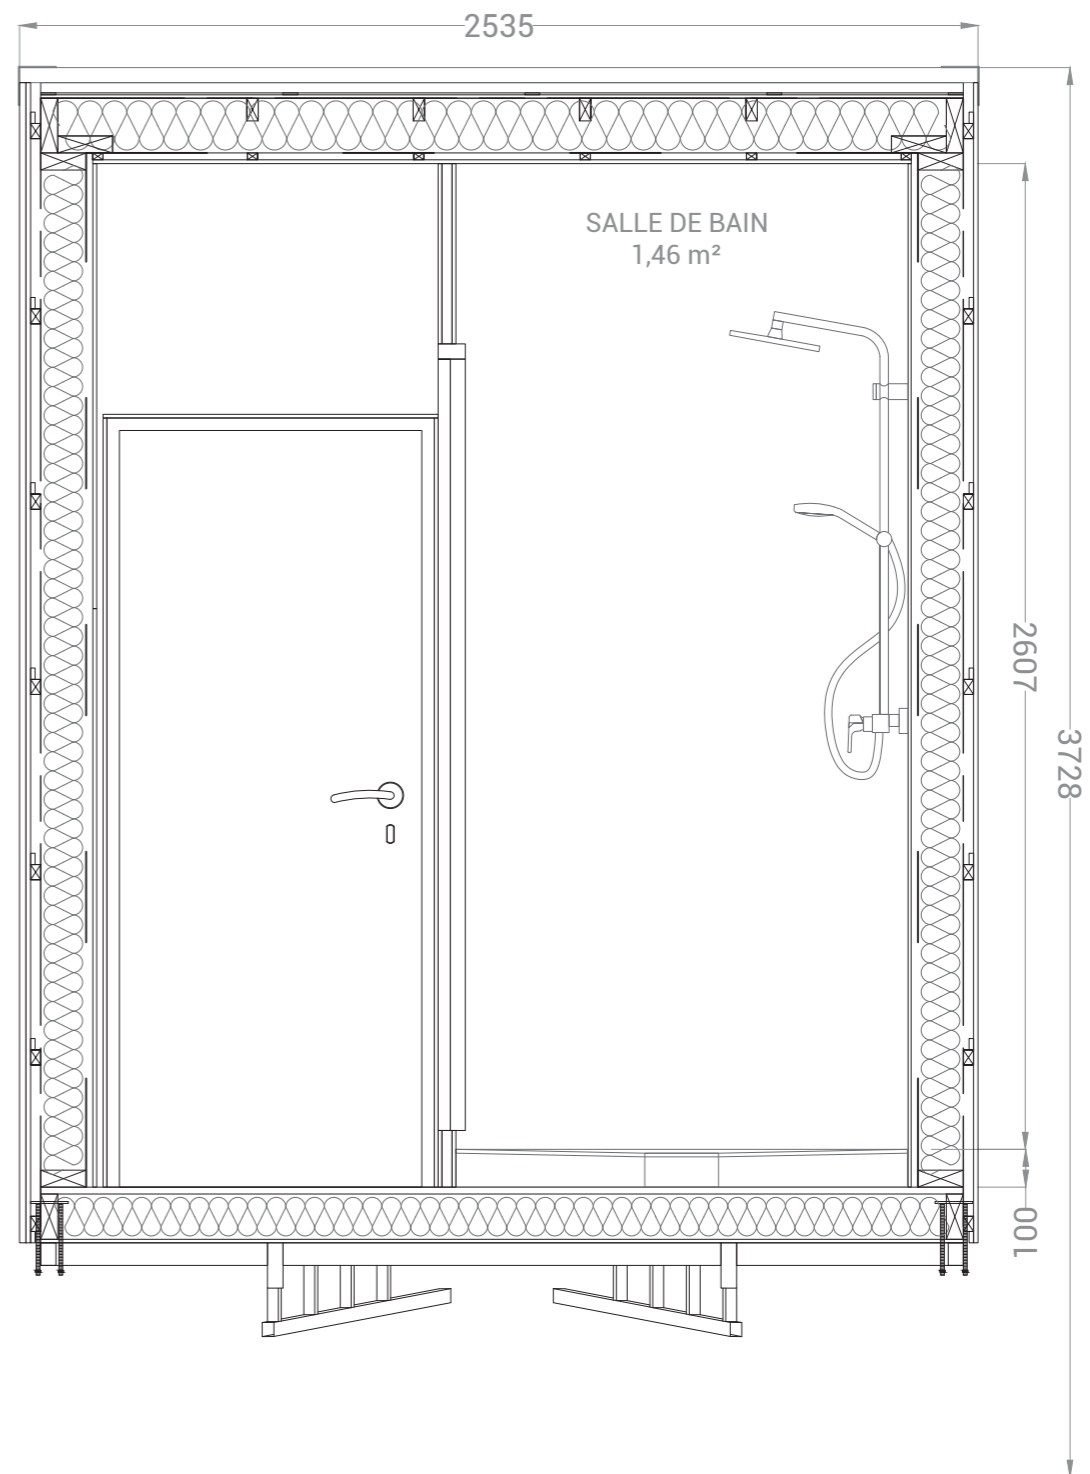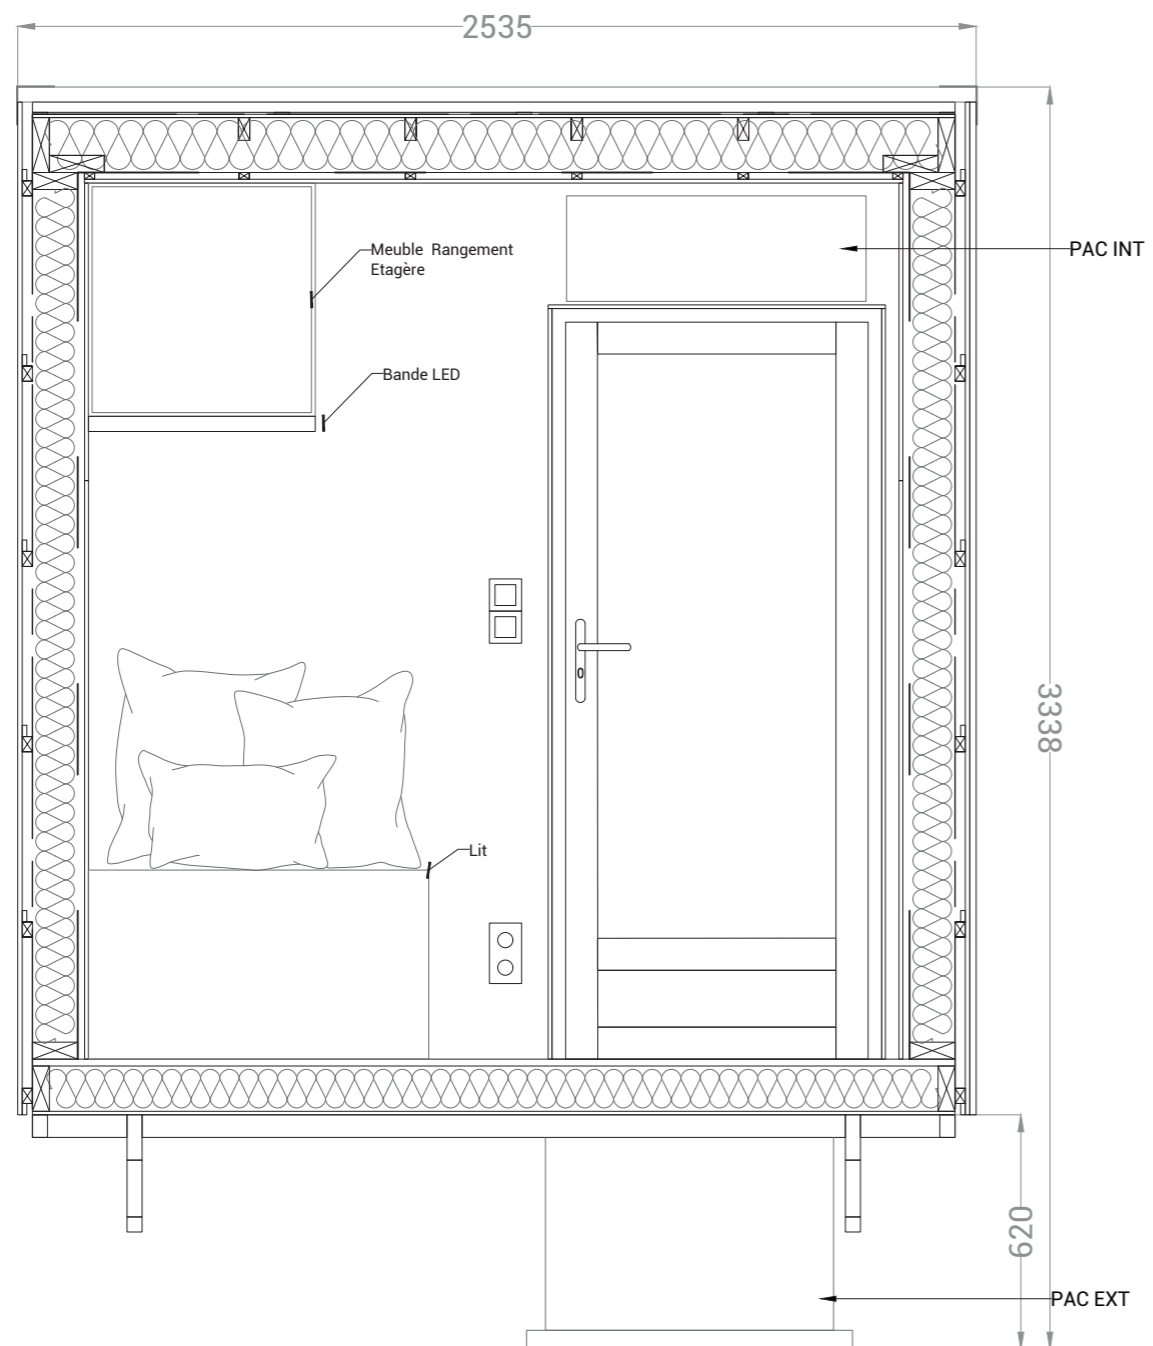

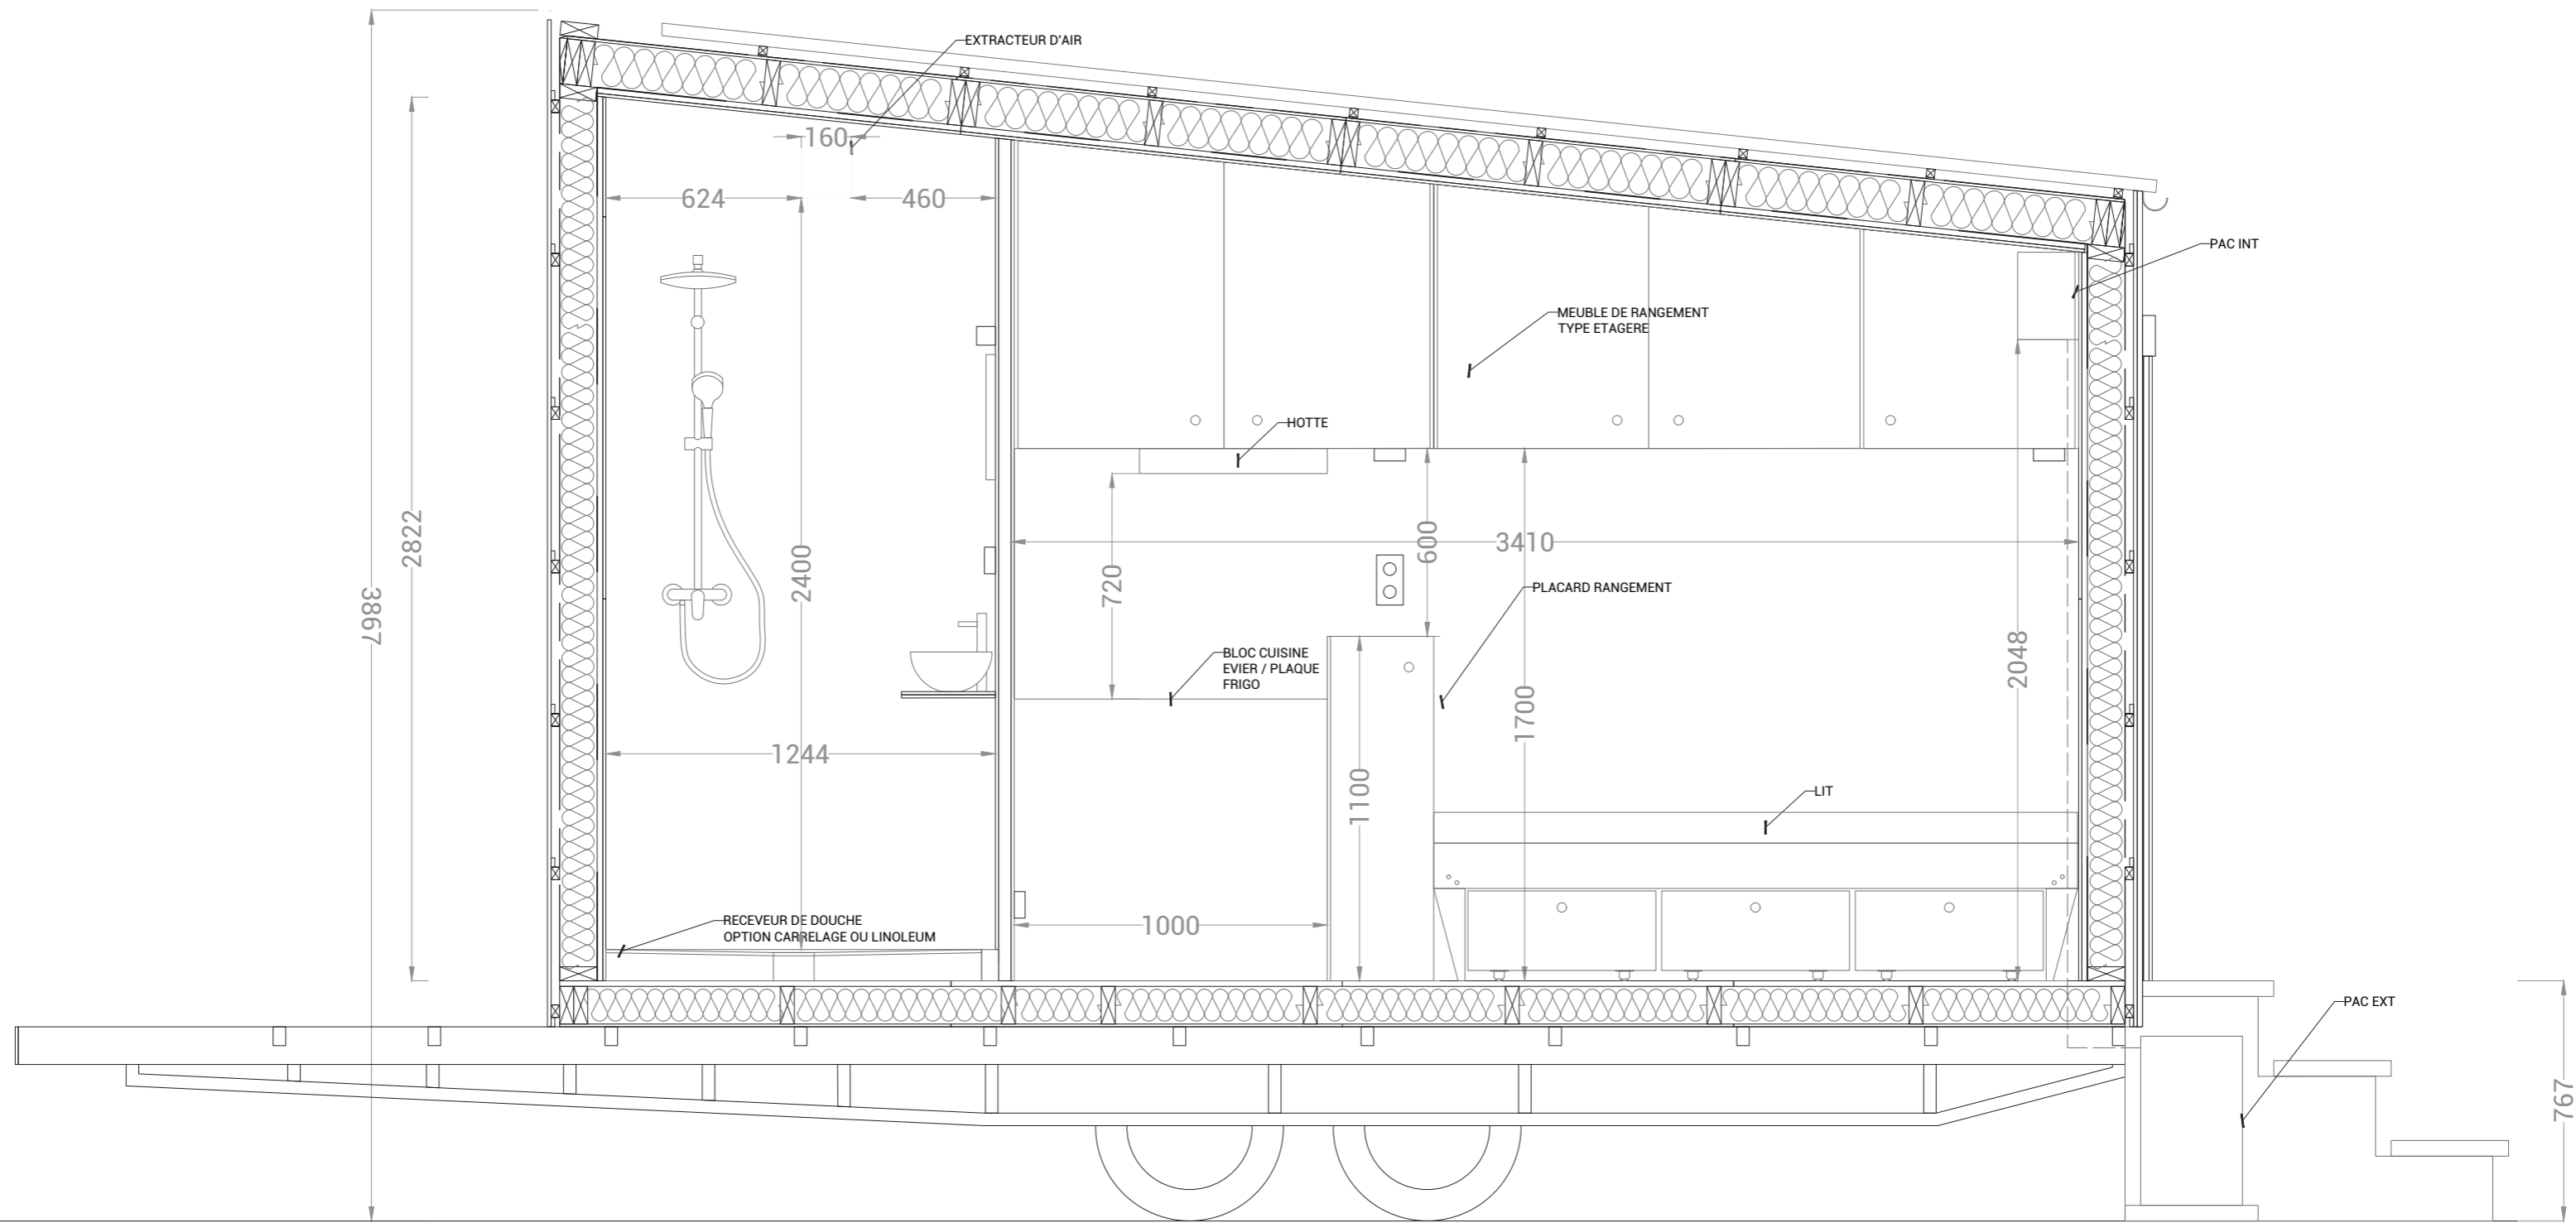

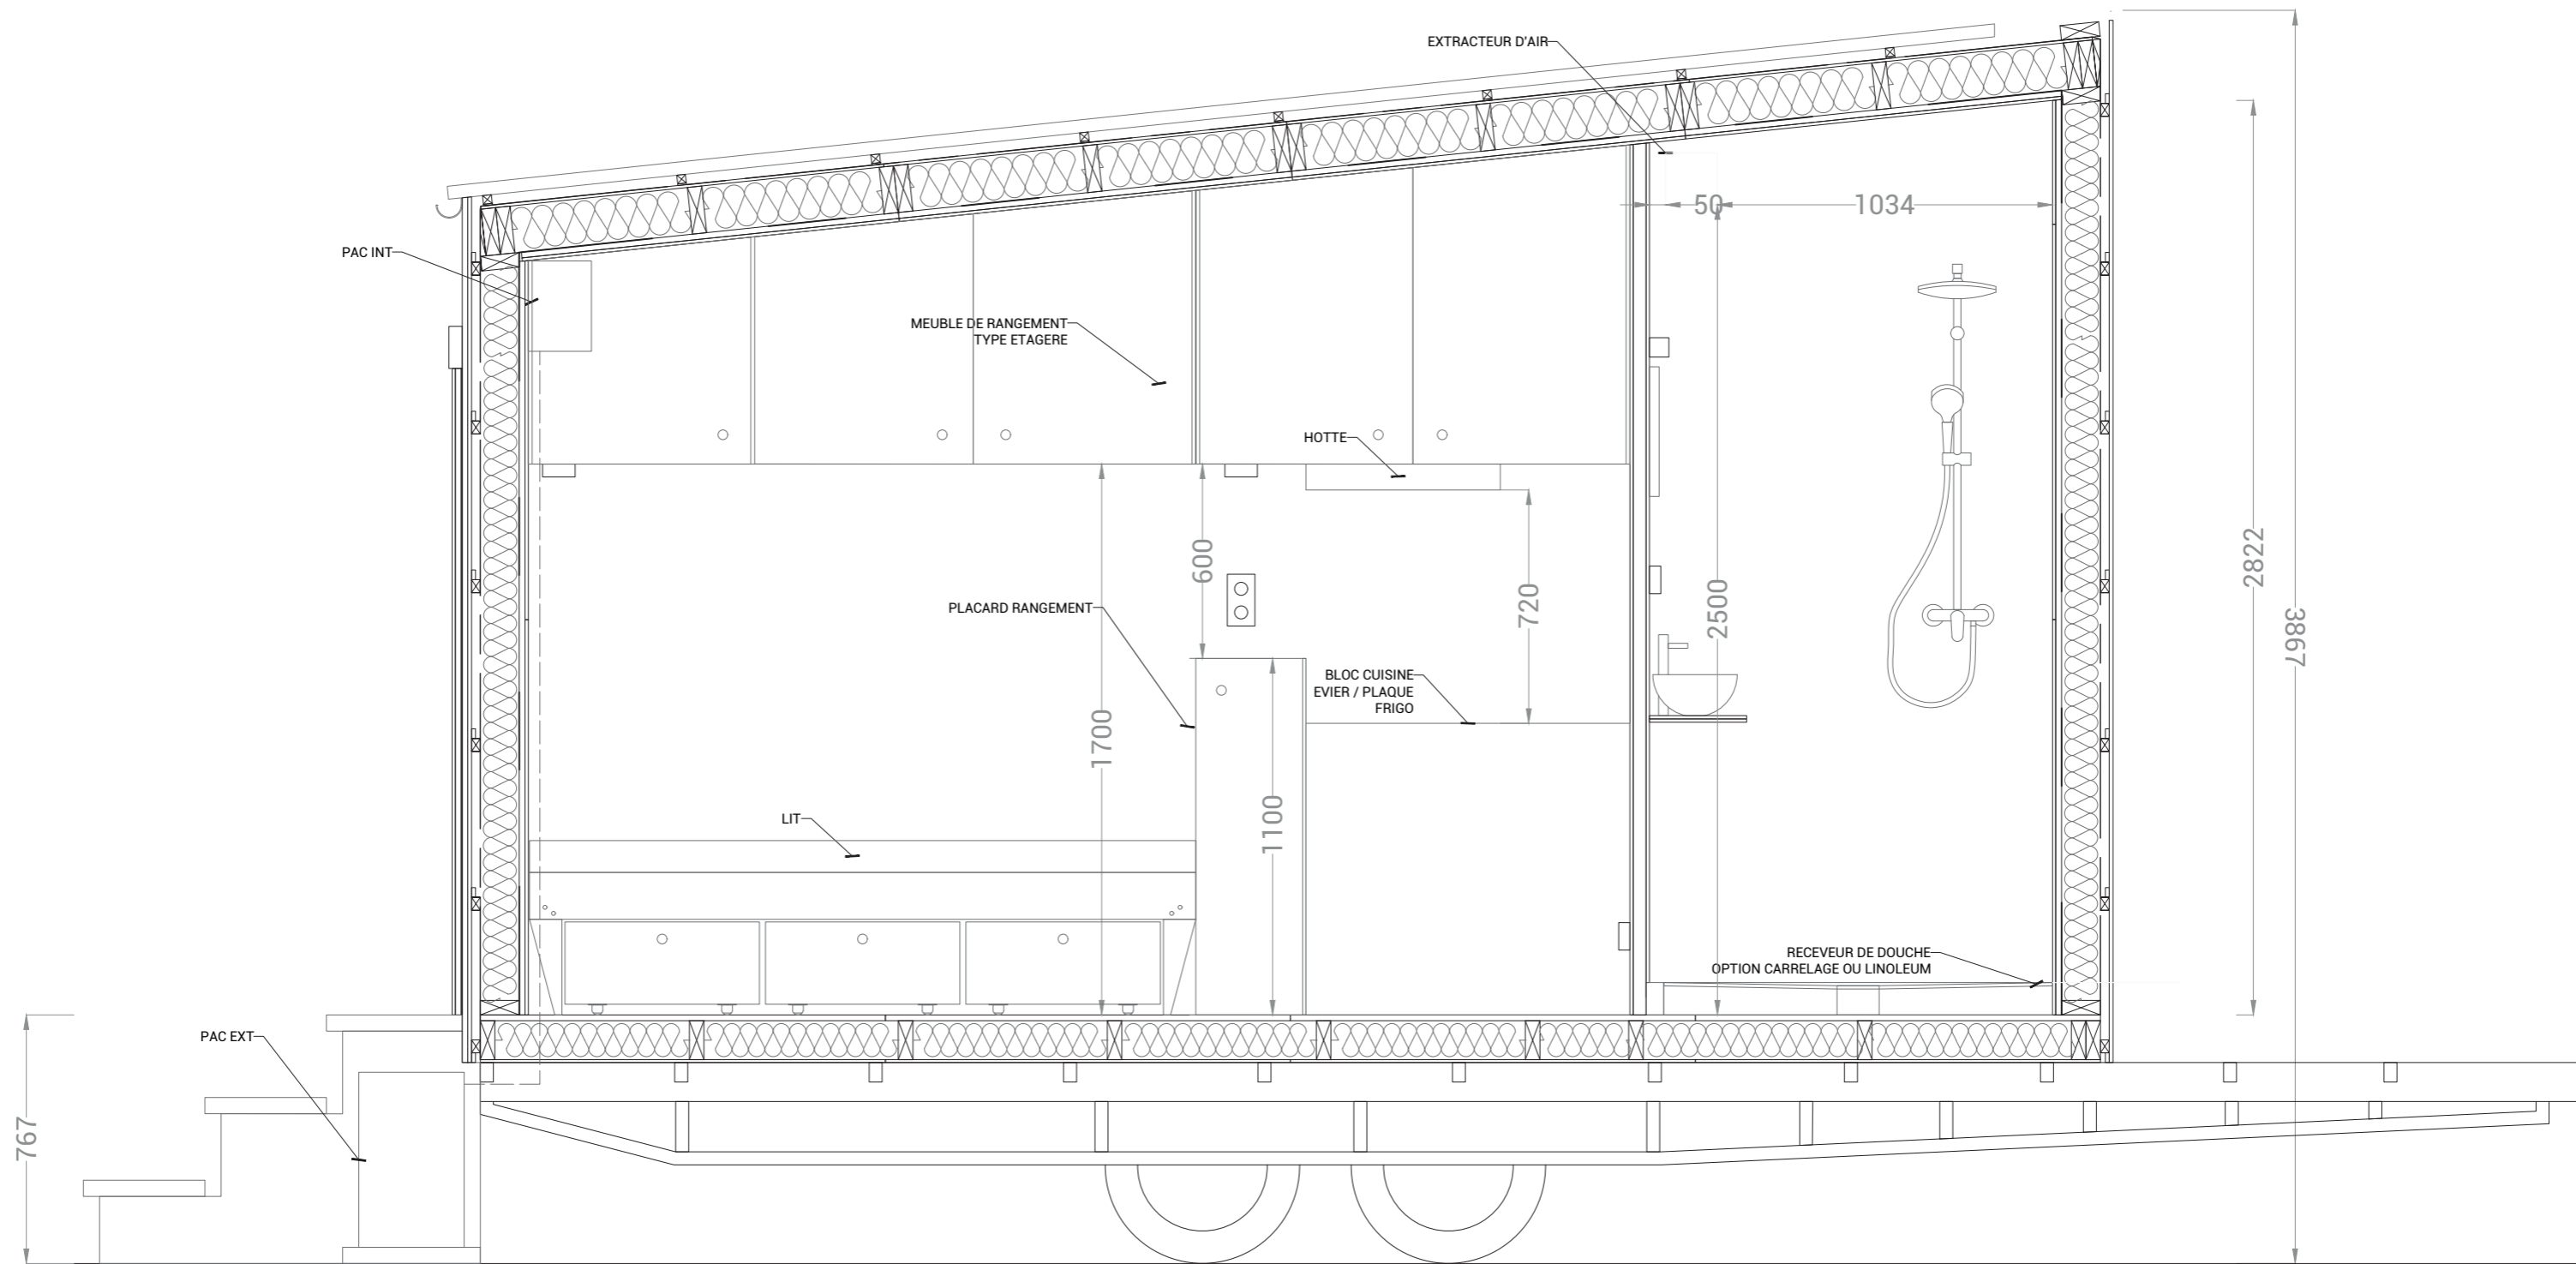

Echelle 1/20e