


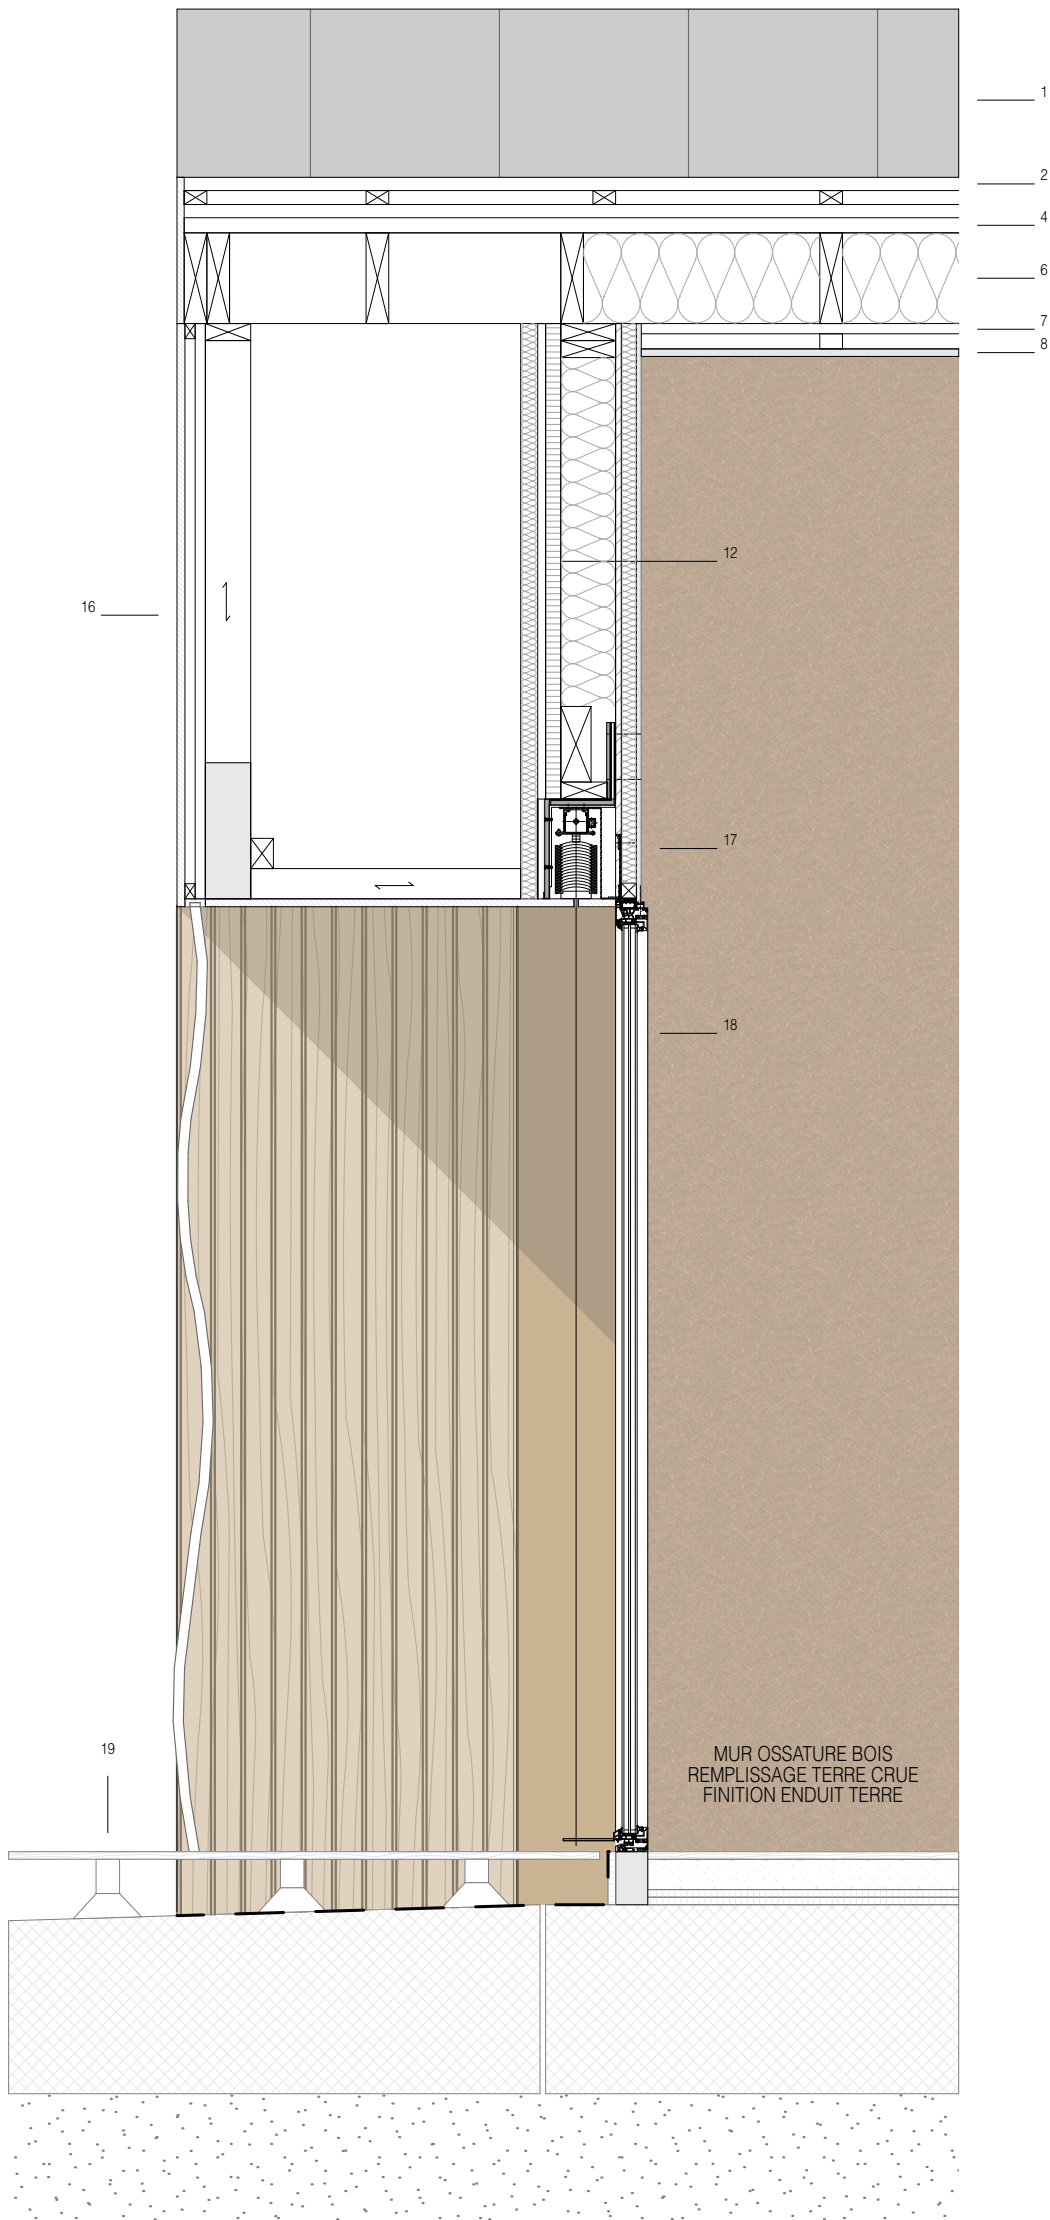

COUPE DETAIL TOITURE

- 1 BAC ACIER HT35 MM
- 2 PANNELETTE 6X10 CM
- 3 TASSEaux 3.6X6 CM
- 4 FIBRE DE BOIS 40MM
- 5 CHEVRON BM HT 28 CM
- 6 ISOLATION OUATE CELLULOSE
- 7 PARE VAPEUR ET TASSEaux 27X28
- 8 PLAFOND RAMPANT

COUPE DETAIL MUR

- 9 COMPLEXE DE DOUBLAGE
- 10 OSB 12 MM
- 11 OSSATURE 4.5X14.5CM
- 12 FIBRE DE BOIS 40MM
- 13 PAREPLUIE ANTI UV
- 14 TASSEAU VERTICAL 13X38
- 15 TASSEAU HORIZONTAL 25X50
- 16 BARDAGE AJOURE 20X70 MM
- 17 BRISE SOLEIL ORIENTABLE ALU
- 18 MENUISERIE ALU HT 250CM
- 19 TERRASSE BOIS SUR PLOT

