


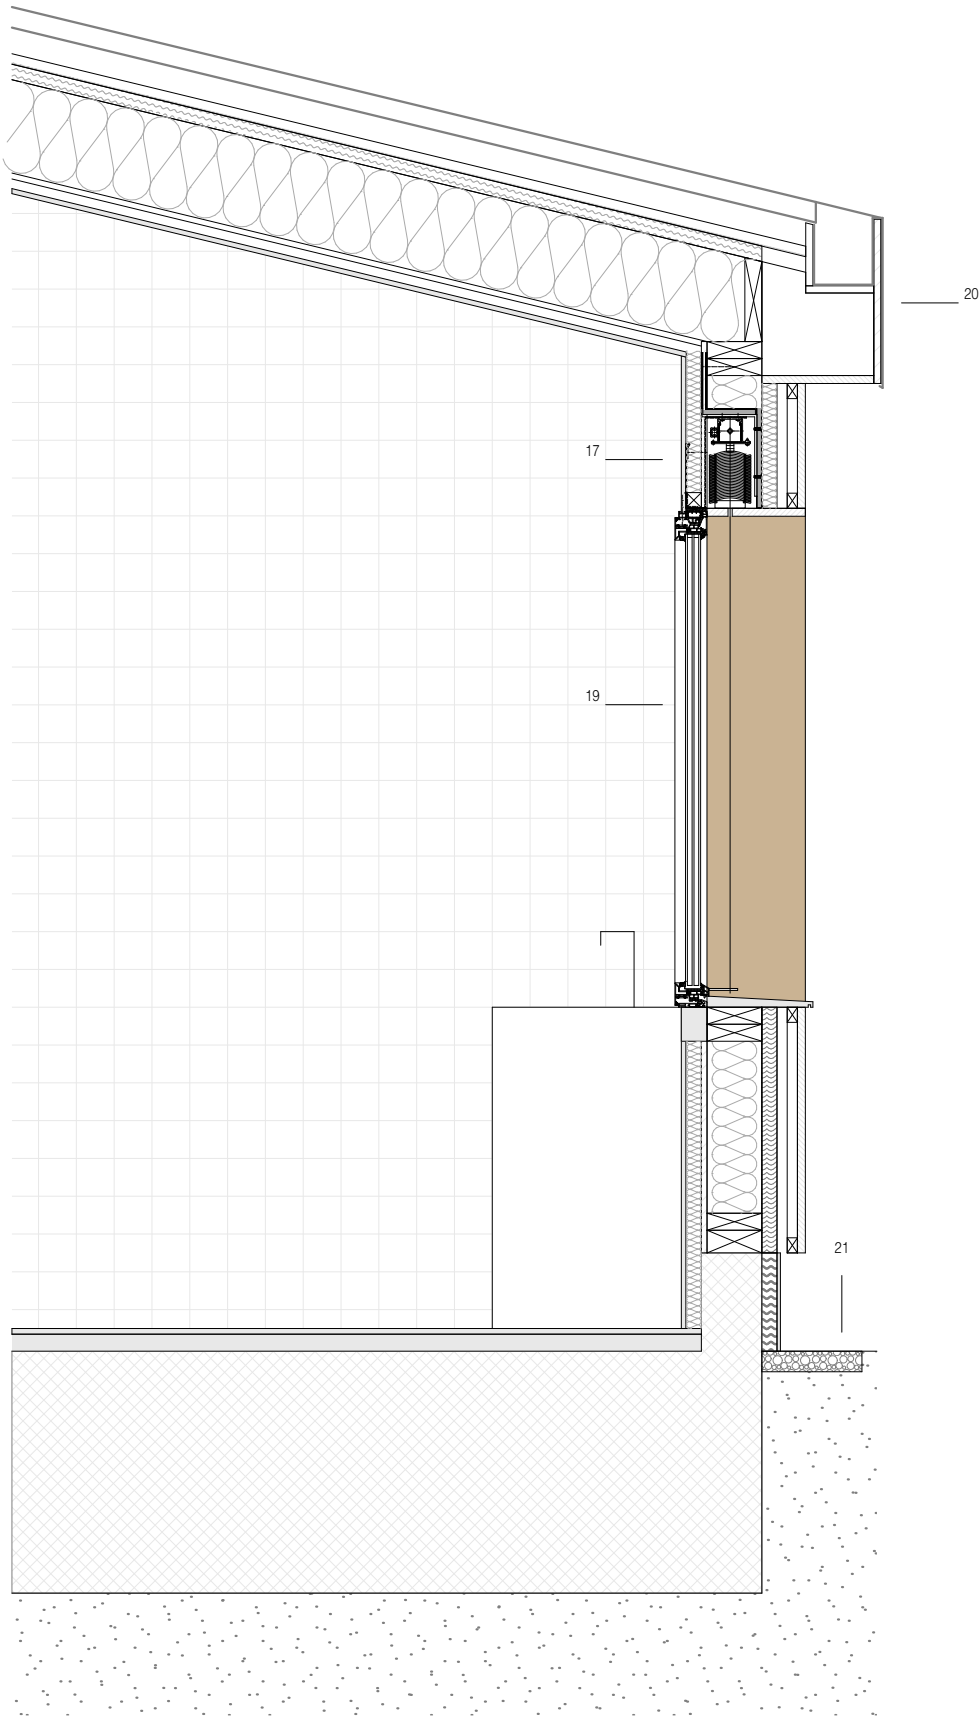

COUPE DETAIL MUR

9 COMPLEXE DE DOUBLAGE
10 OSB 12 MM
11 OSSATURE 4.5X14.5CM
12 FIBRE DE BOIS 40MM
13 PAREPLUIE ANTI UV
14 TASSEAU VERTICAL 13X38
15 TASSEAU HORIZONTAL 25X50
16 BARDAGE AJOURE 20X70 MM

17 BRISE SOLEIL ORIENTABLE ALU
18 MENUISERIE ALU HT 250CM
19 HABILLAGE ALU
20 CHENEAU SEMI ENCASTRE
21 GRAVILLON

