

ngf  
+46.43 FAITAGE +16.43

ngf  
+45.50 TOIT +15.50

ngf  
+42.80 R+4 +12.80

ngf  
+39.85 R+3 +9.85

ngf  
+36.90 R+2 +6.90



ngf  
+33.95 R+1 +3.95

ngf  
+30.00 RDC ±0.00

LIMITE DE PROPRIETE

LIMITE DE PROPRIETE

RUE PAUL VAILLANT COUTURIER

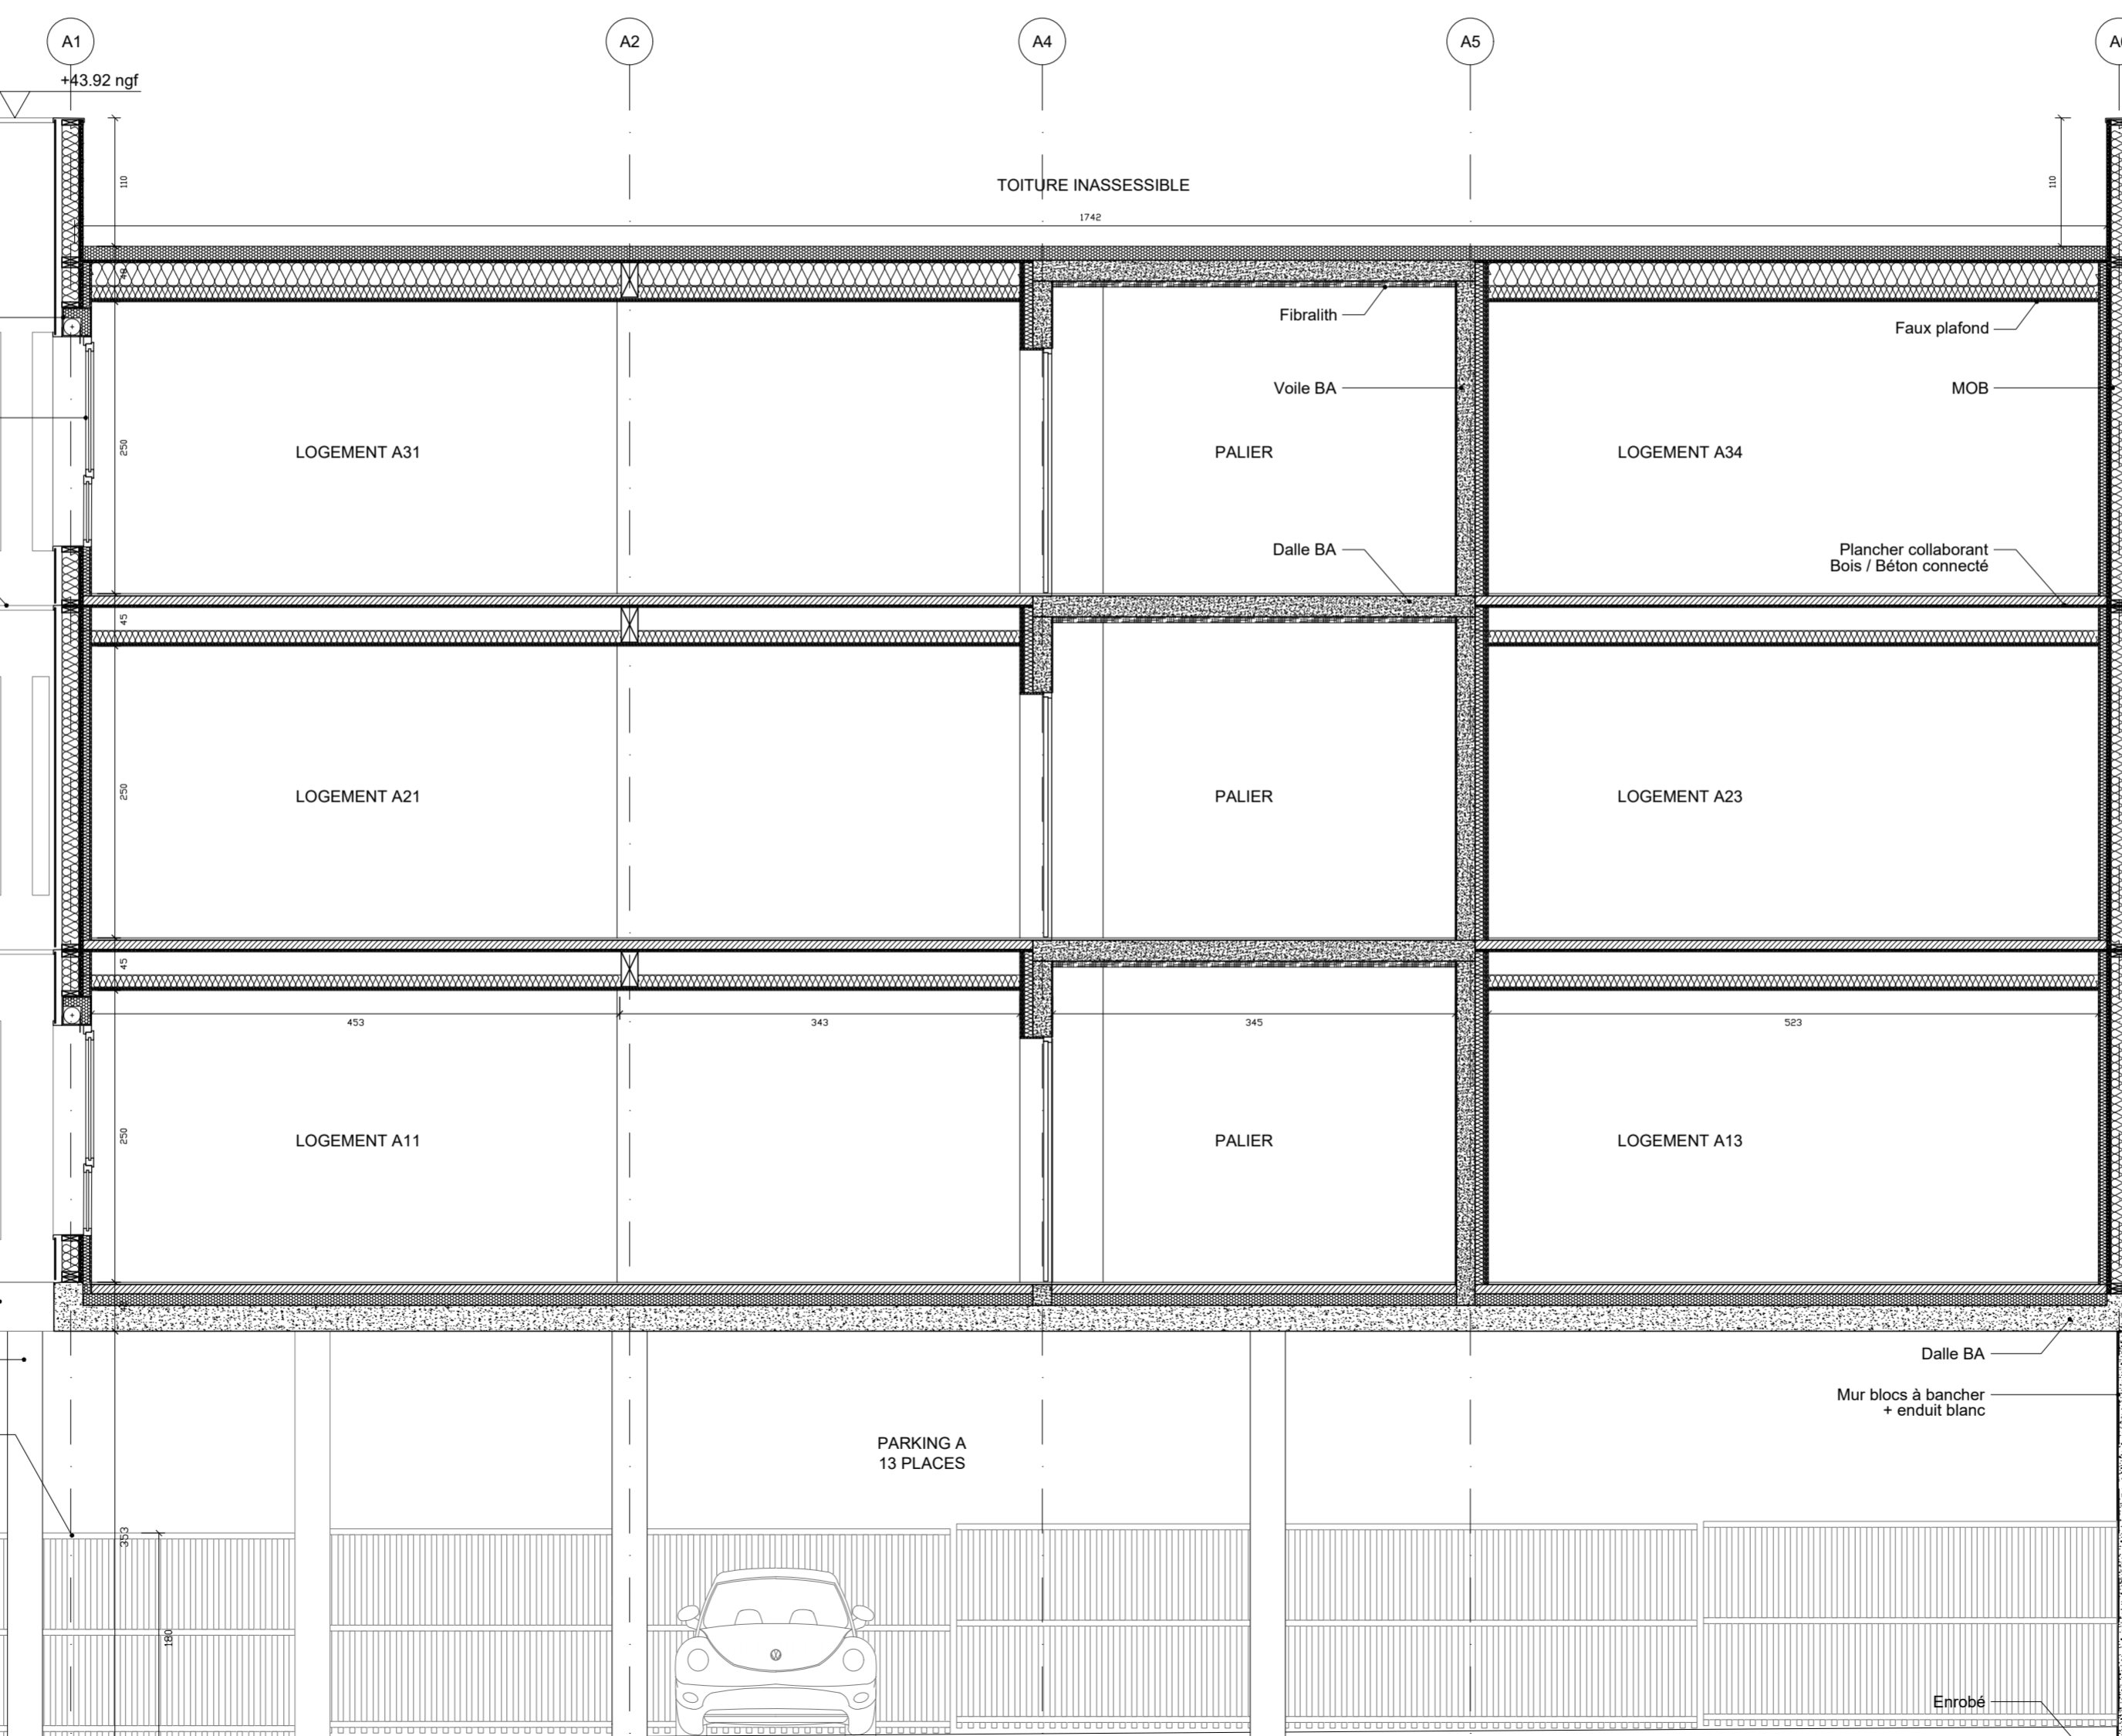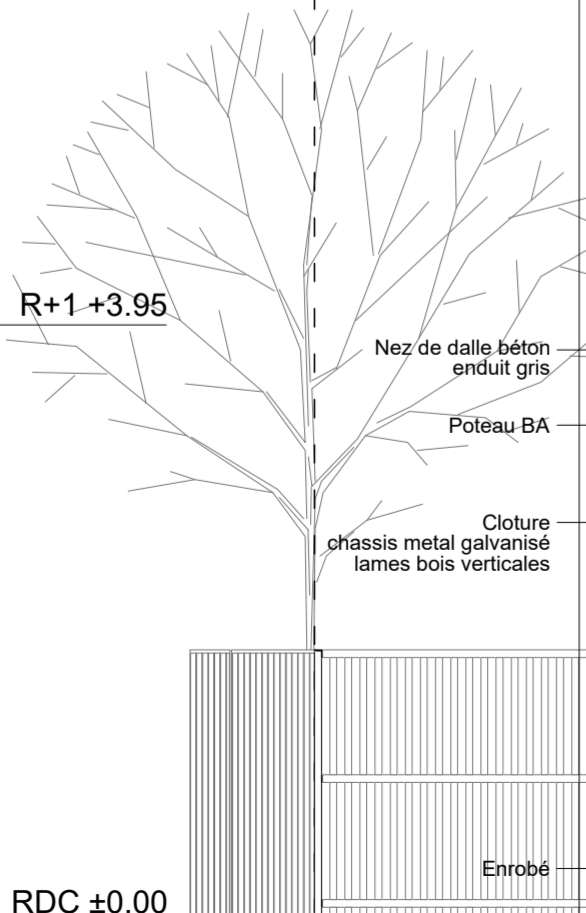

MOB + vêtire panneau type Equitone gris clair

Bâtiment voisin (coupé)

MOB sans finition

Dalle BA  
Mur blocs à bancher + enduit blanc

Enrobé