



Titre de documents  
R-2 / R-3 / R-4 / toiture  
1/50ème  
1/100ème

Communes : ...

Lot : ...

Plan : ...

Scale : ...

Author : ...

Client : ...

Project : ...

Date : ...

Version : ...

Scale : ...


Author : ...

Client : ...


Project : ...

Date : ...


Version : ...

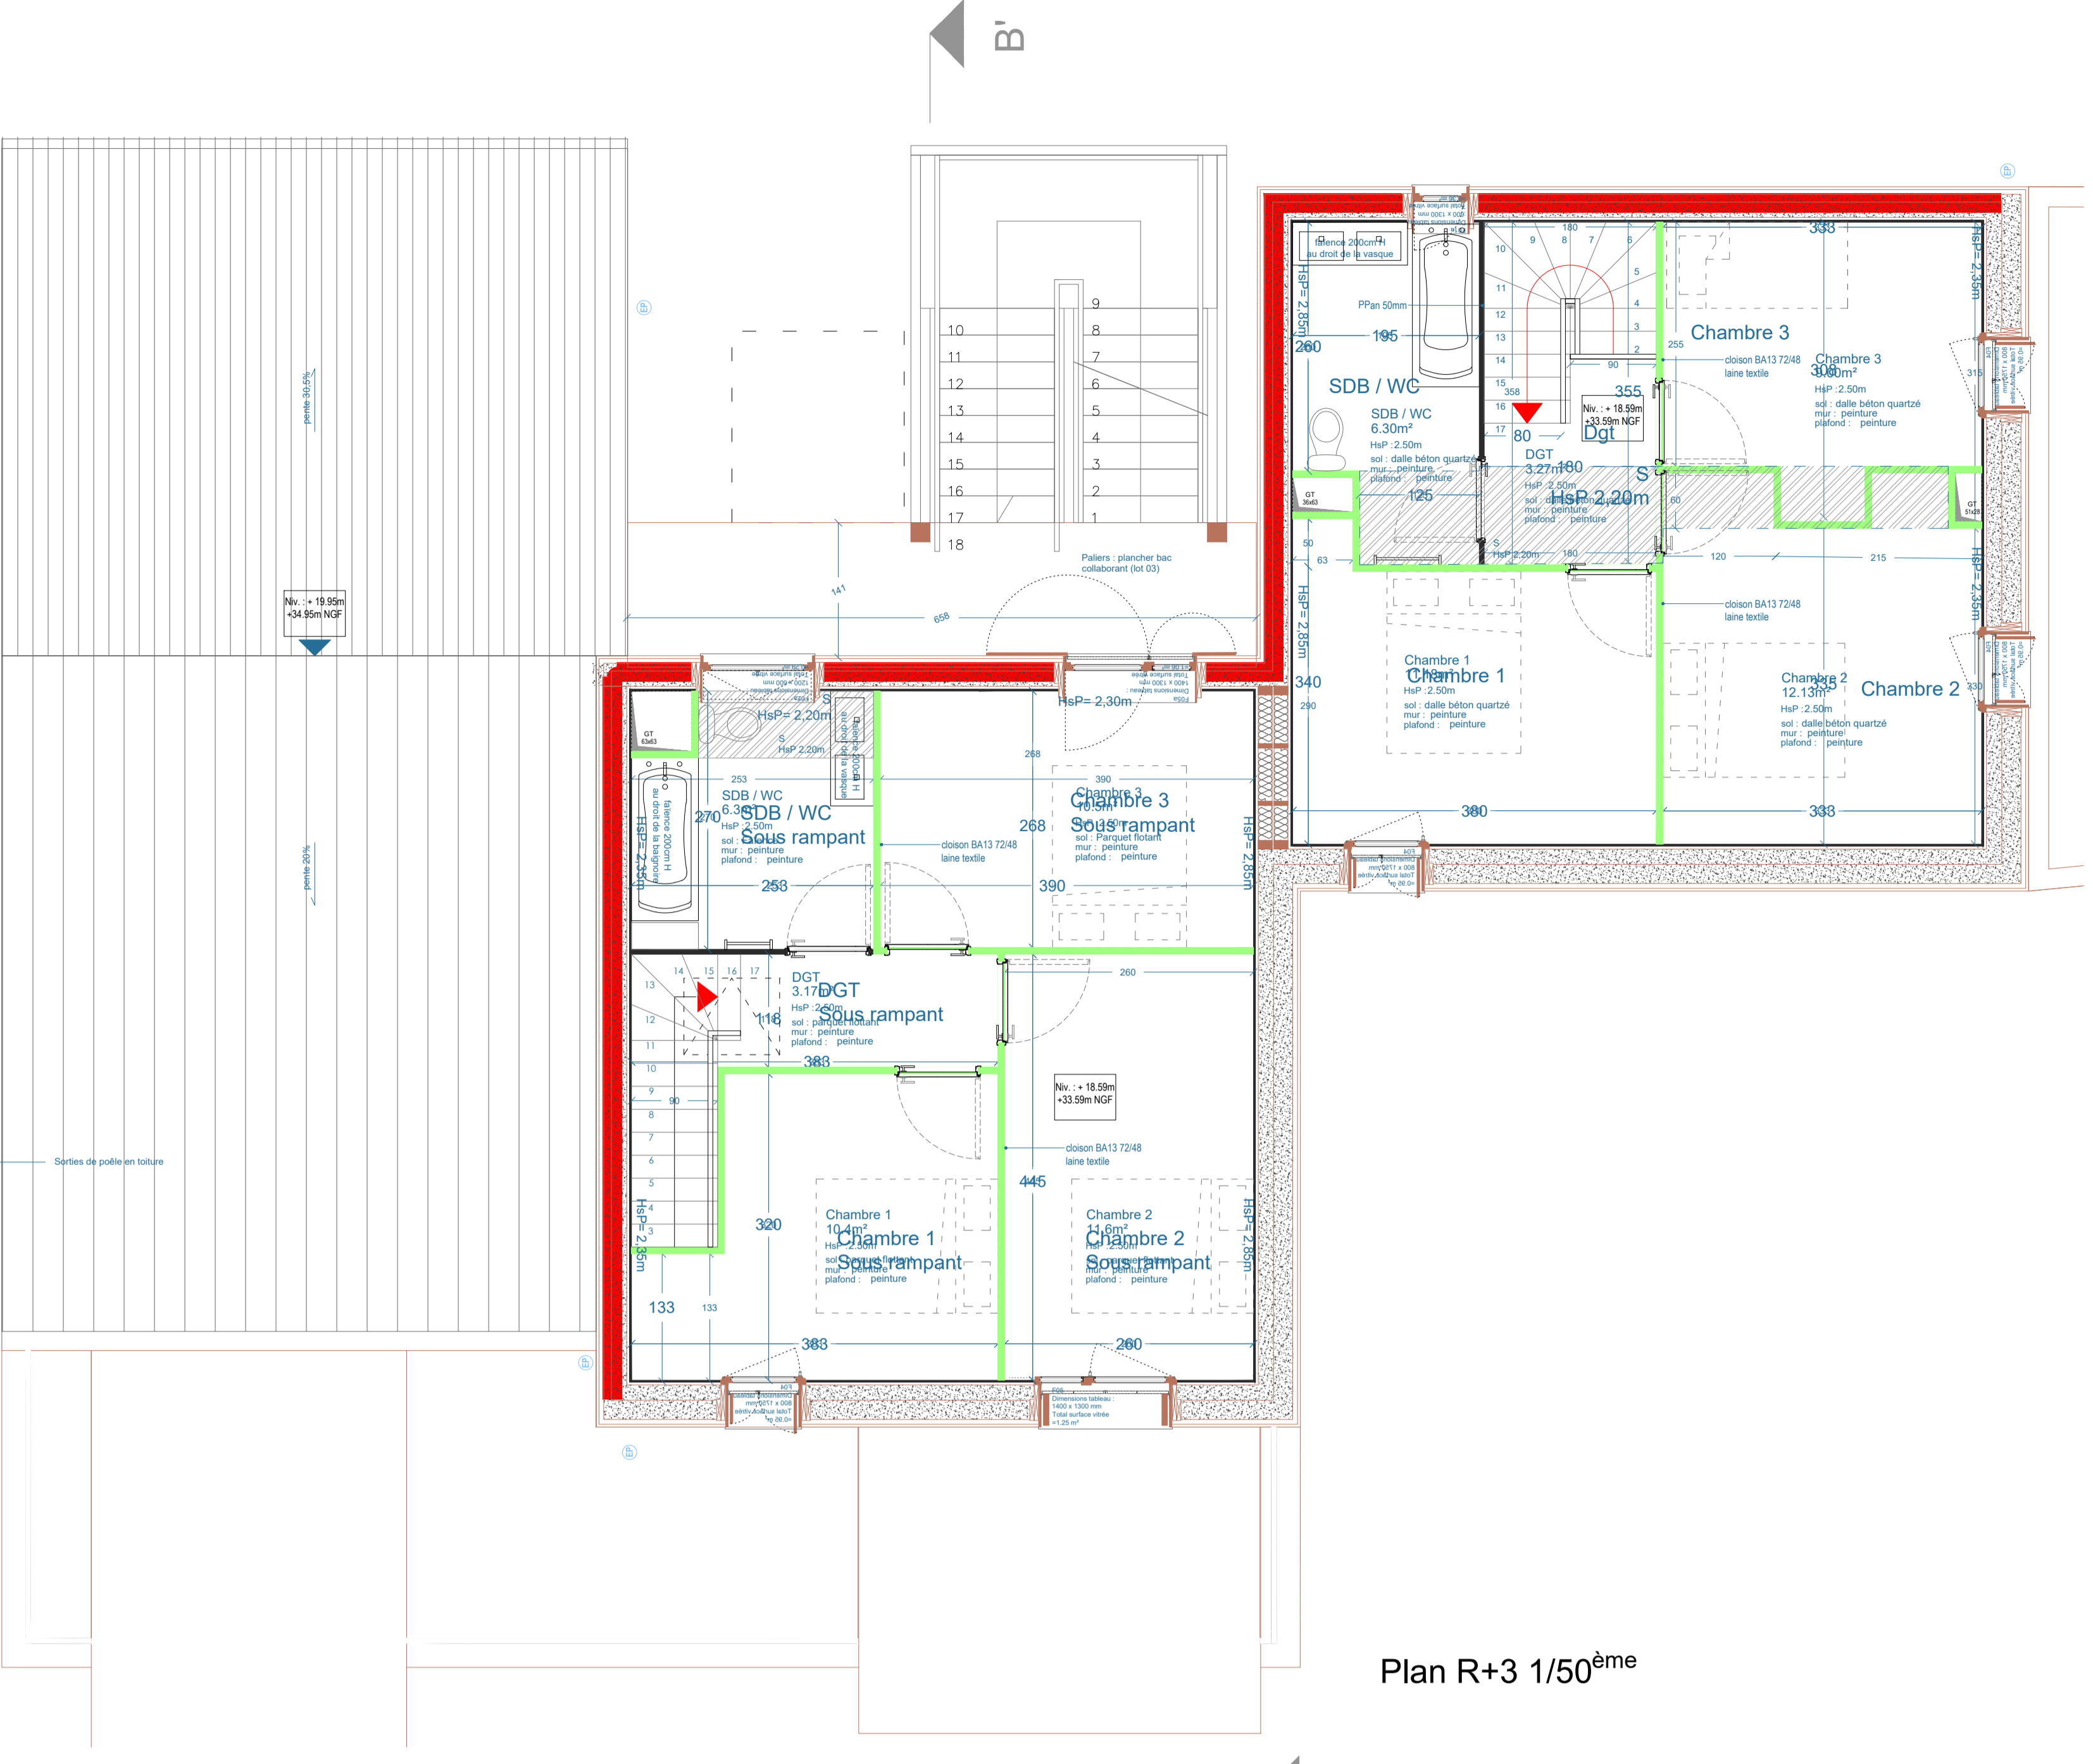


Plan R+3 1/50ème

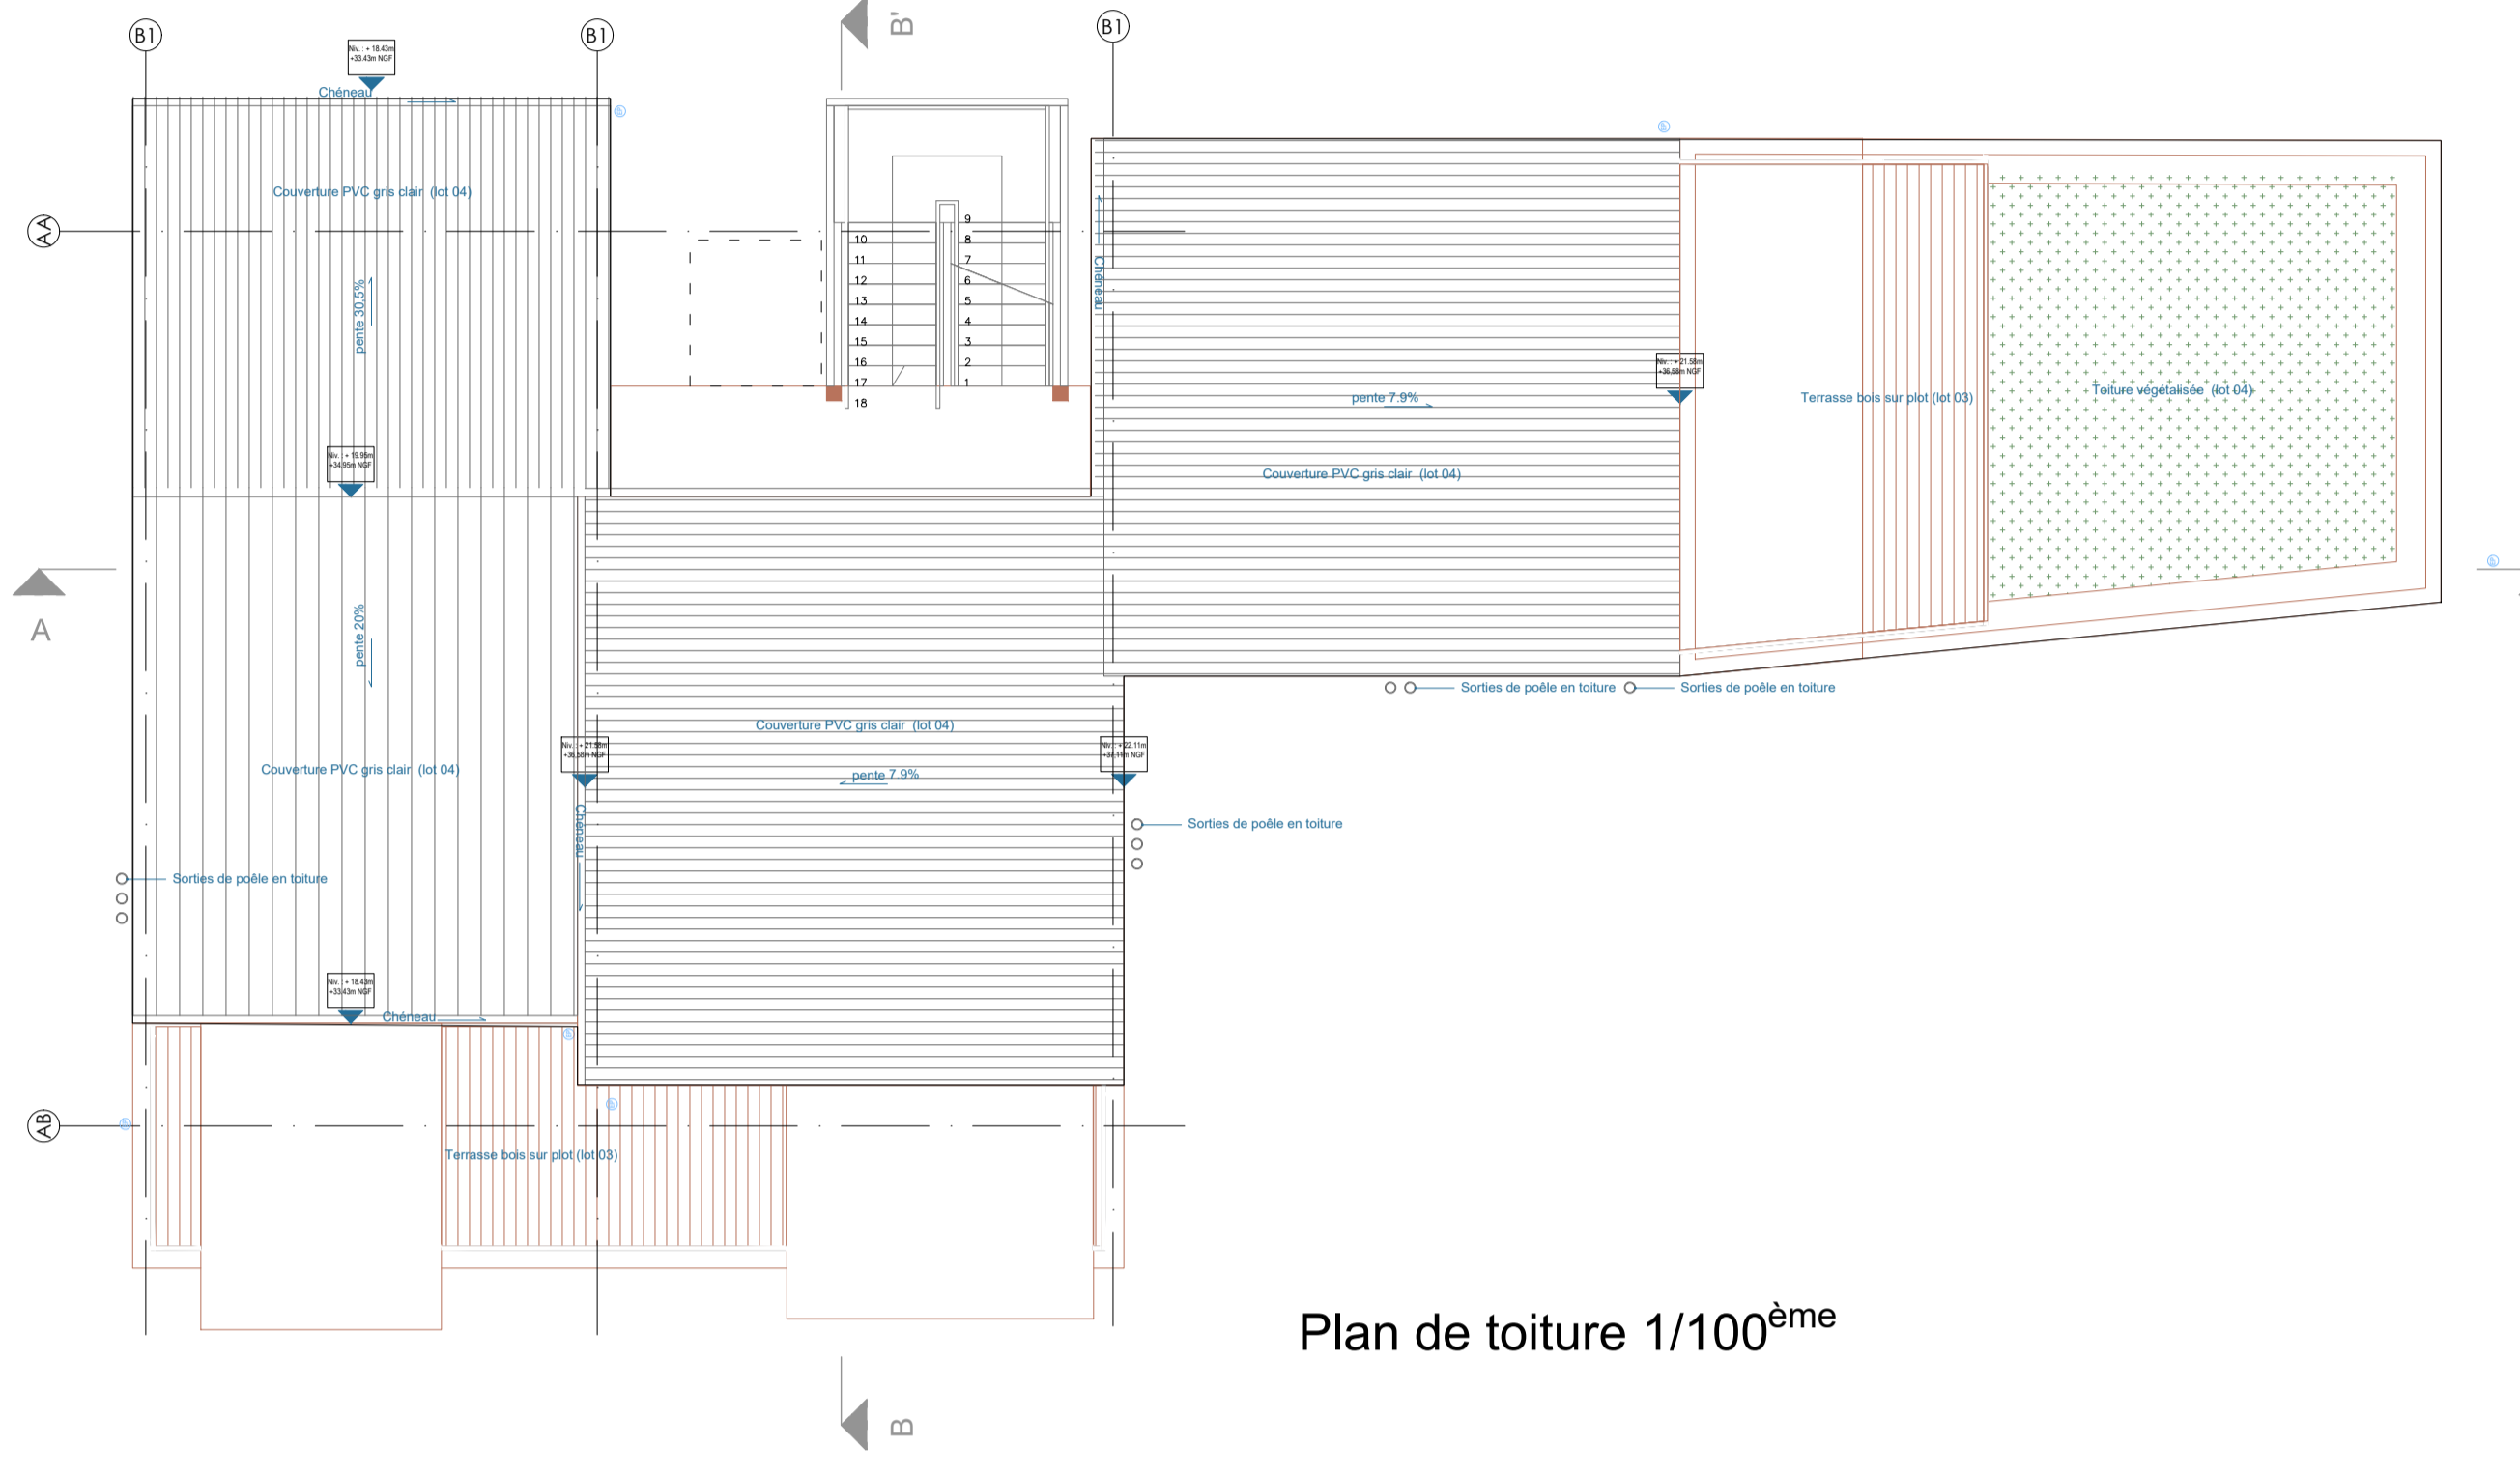

Plan de toiture 1/100ème

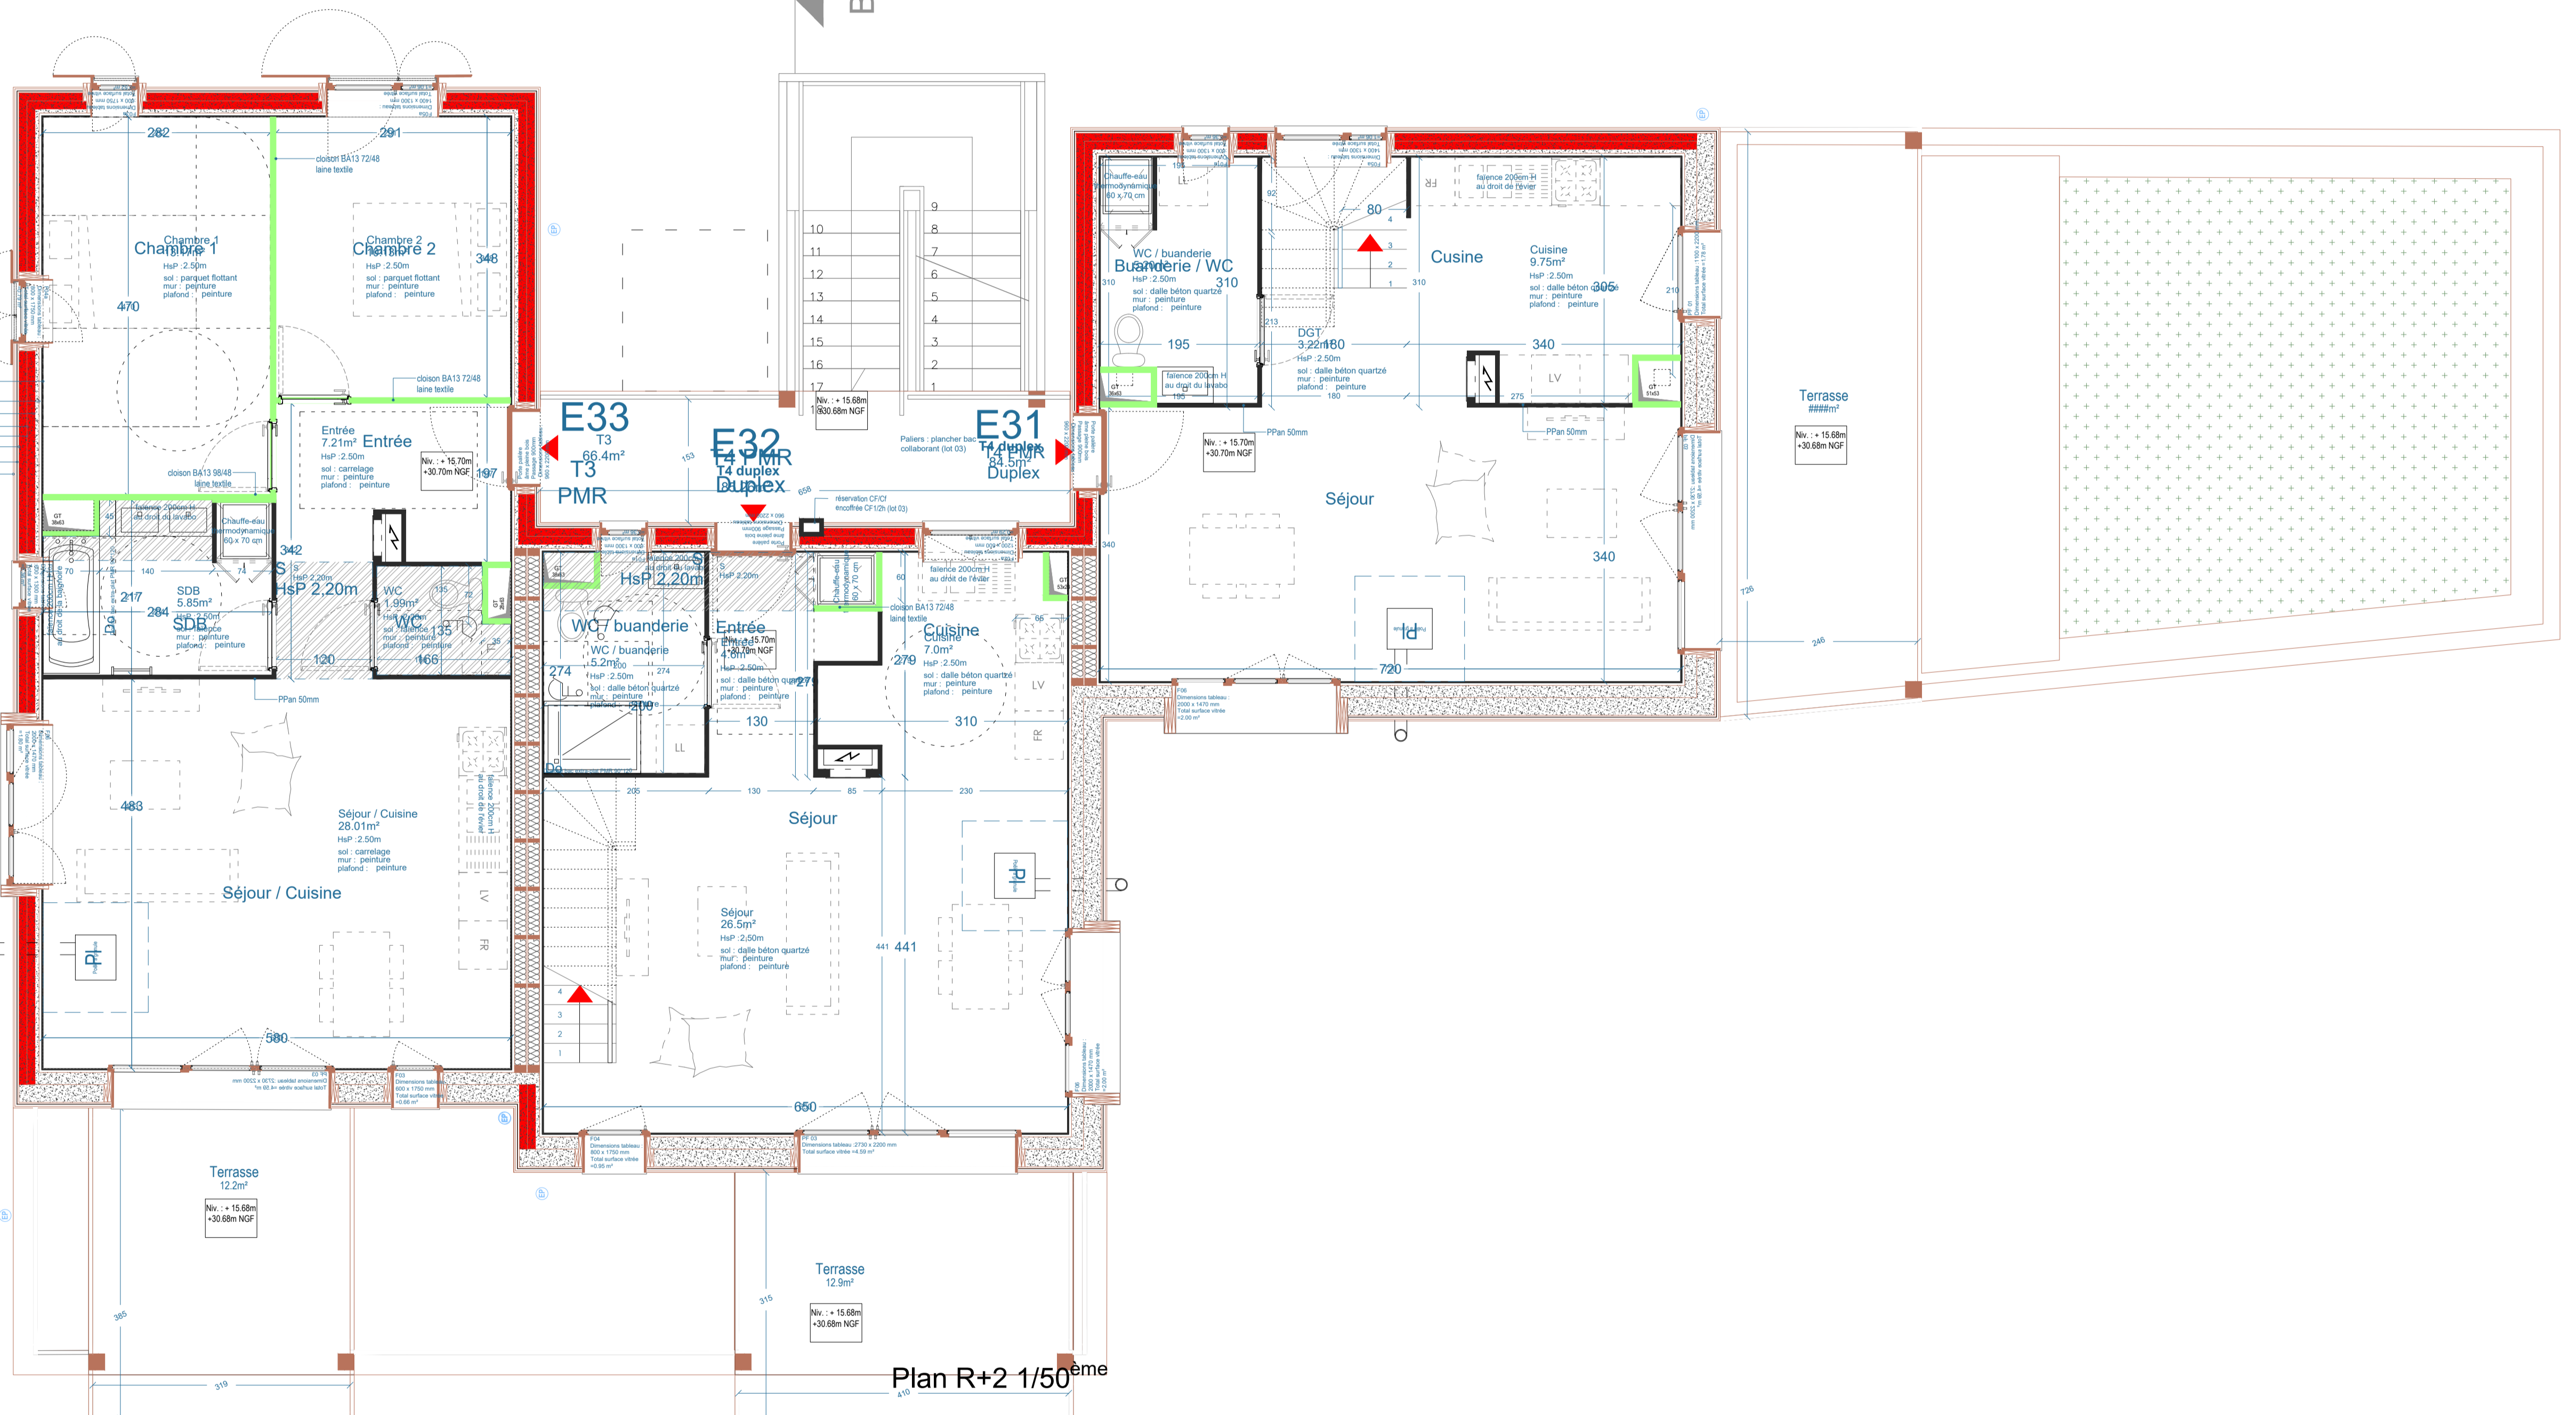

Plan R+2 1/50ème

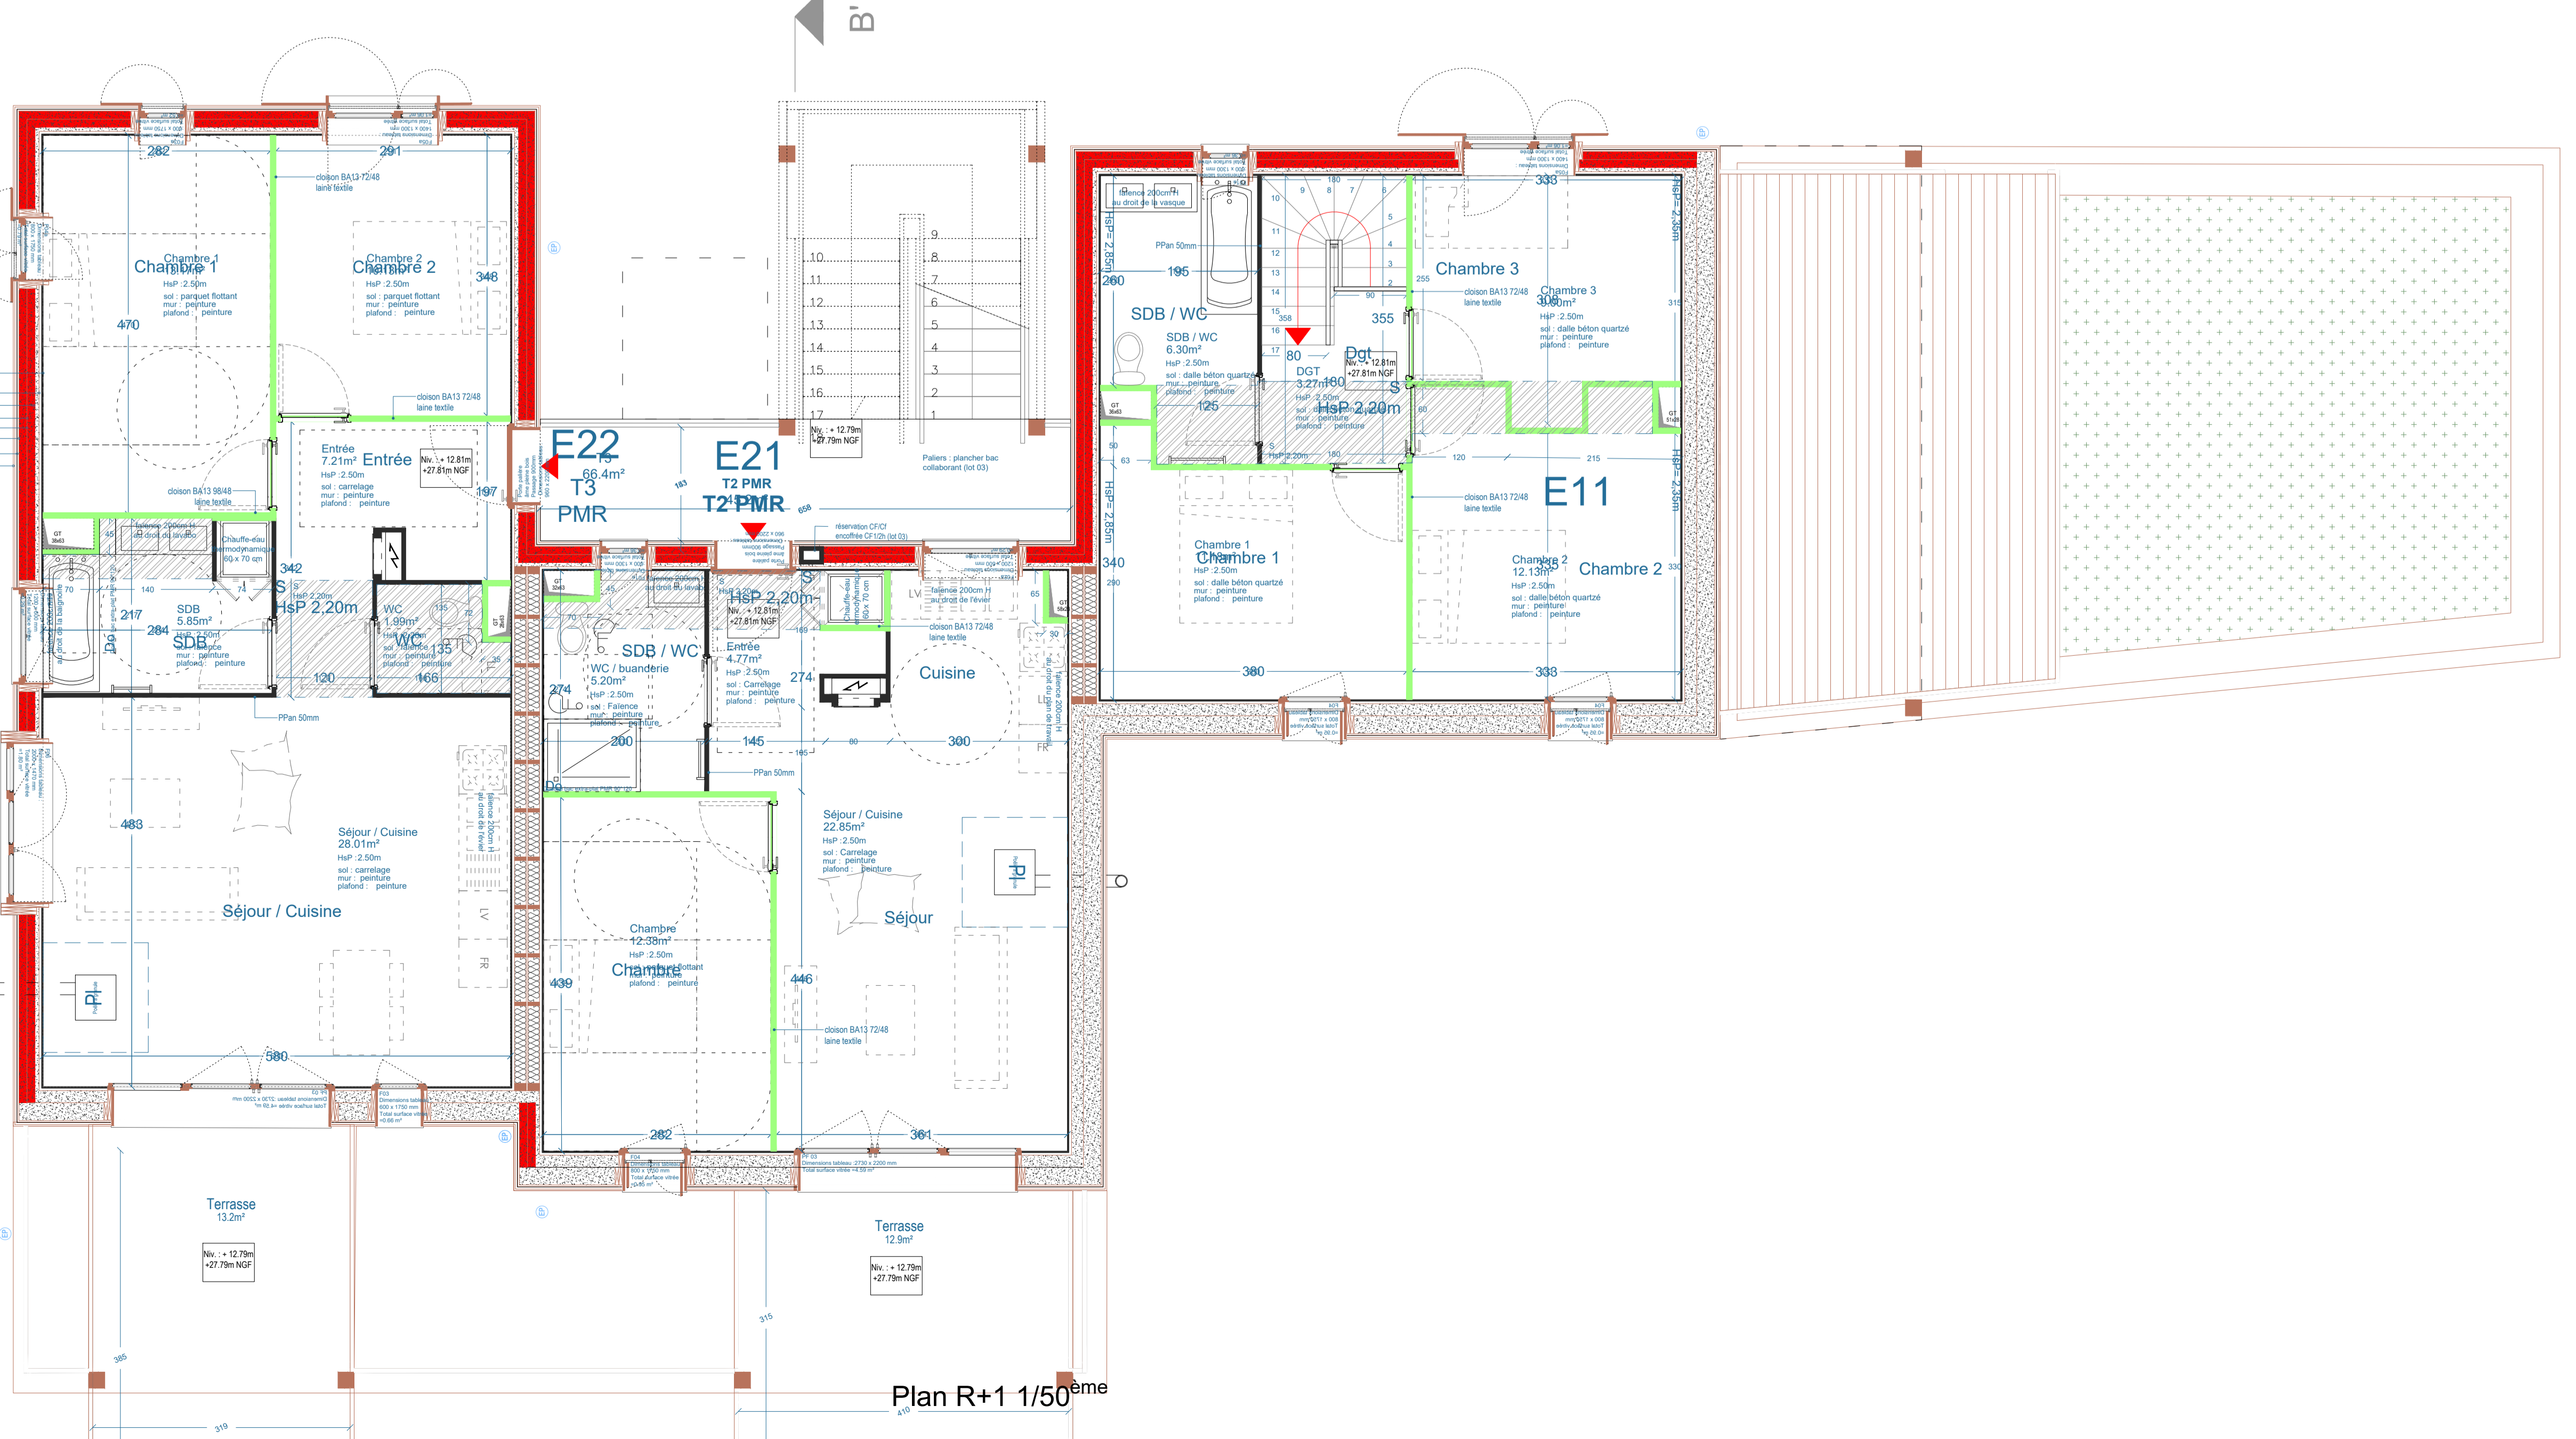

Plan R+1 1/50ème