



Détail 01  
1:5

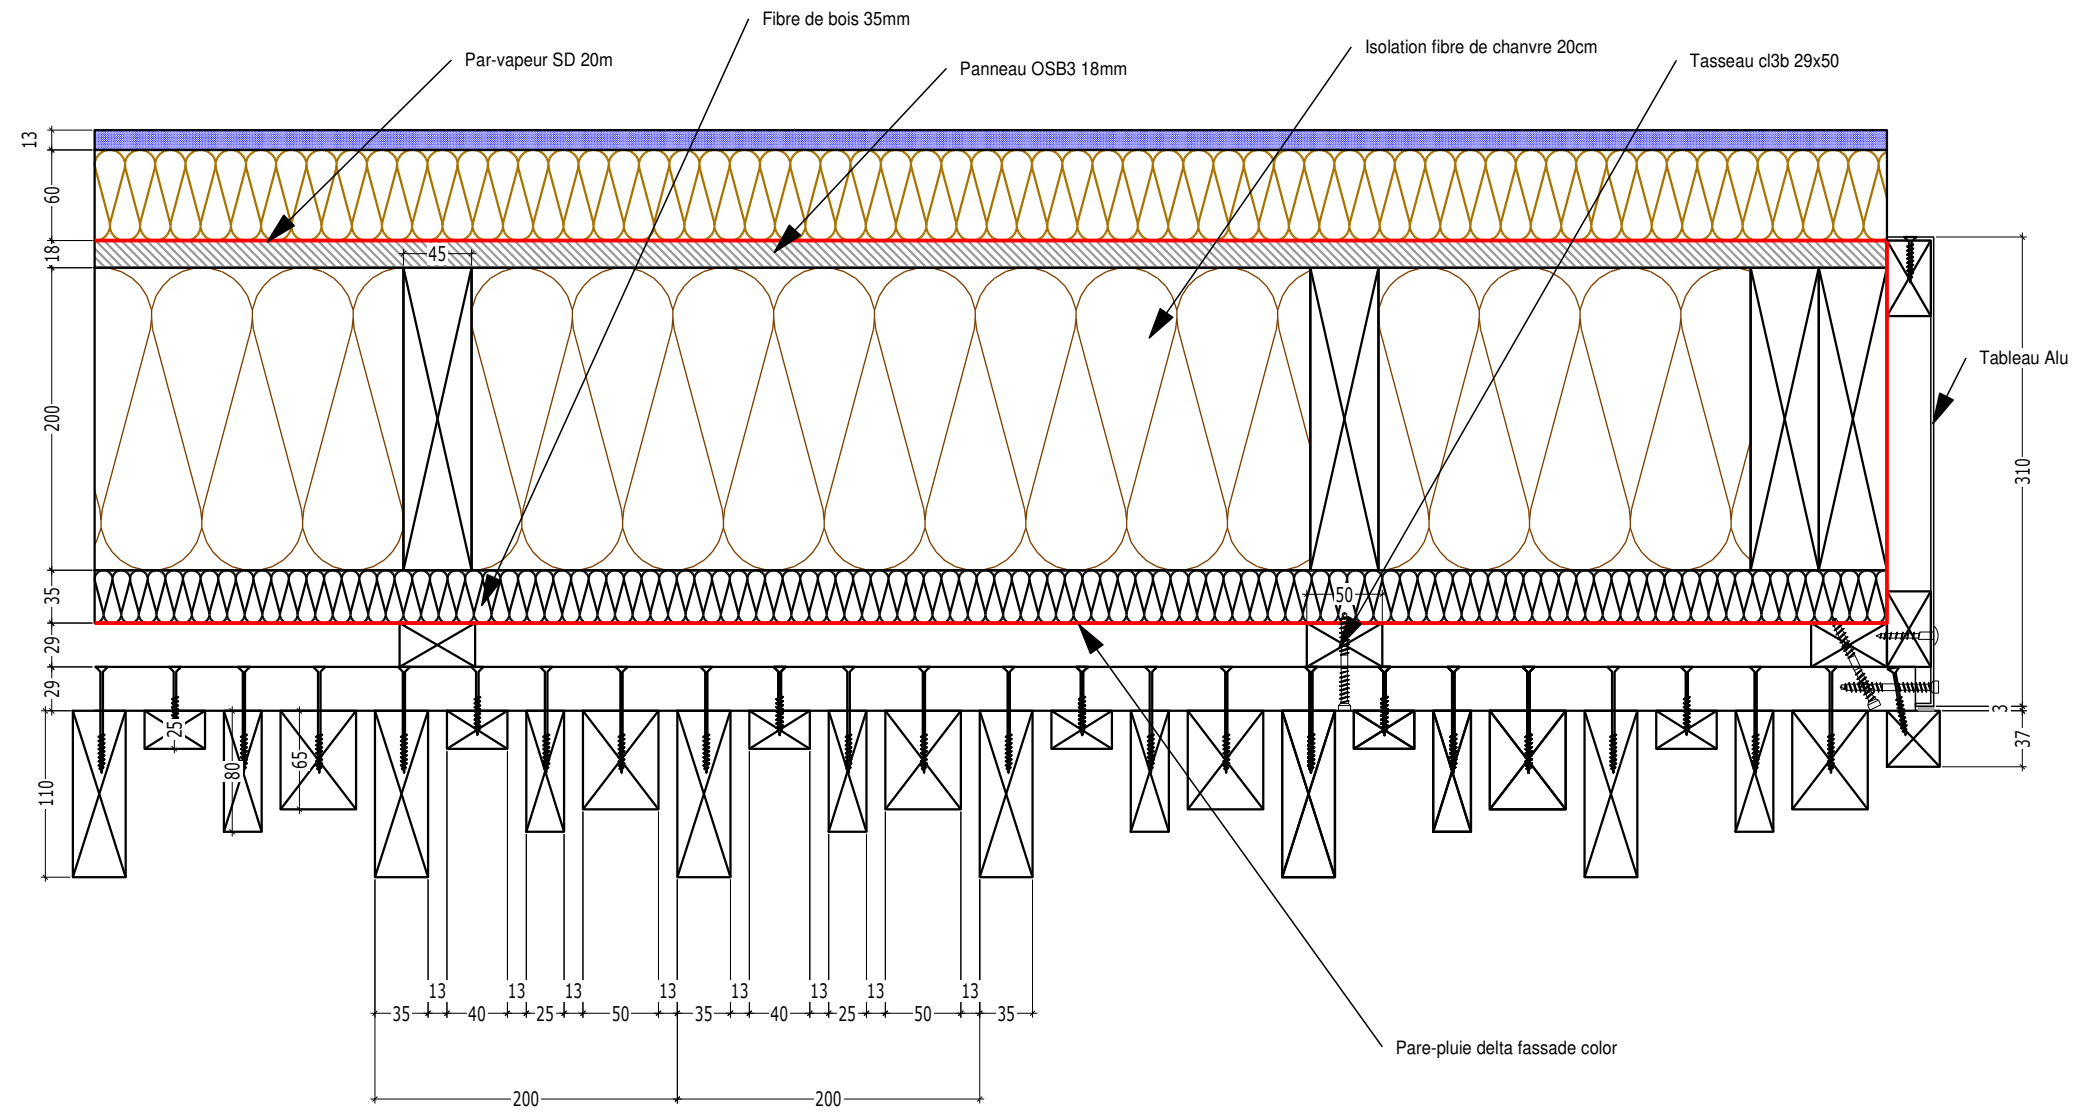

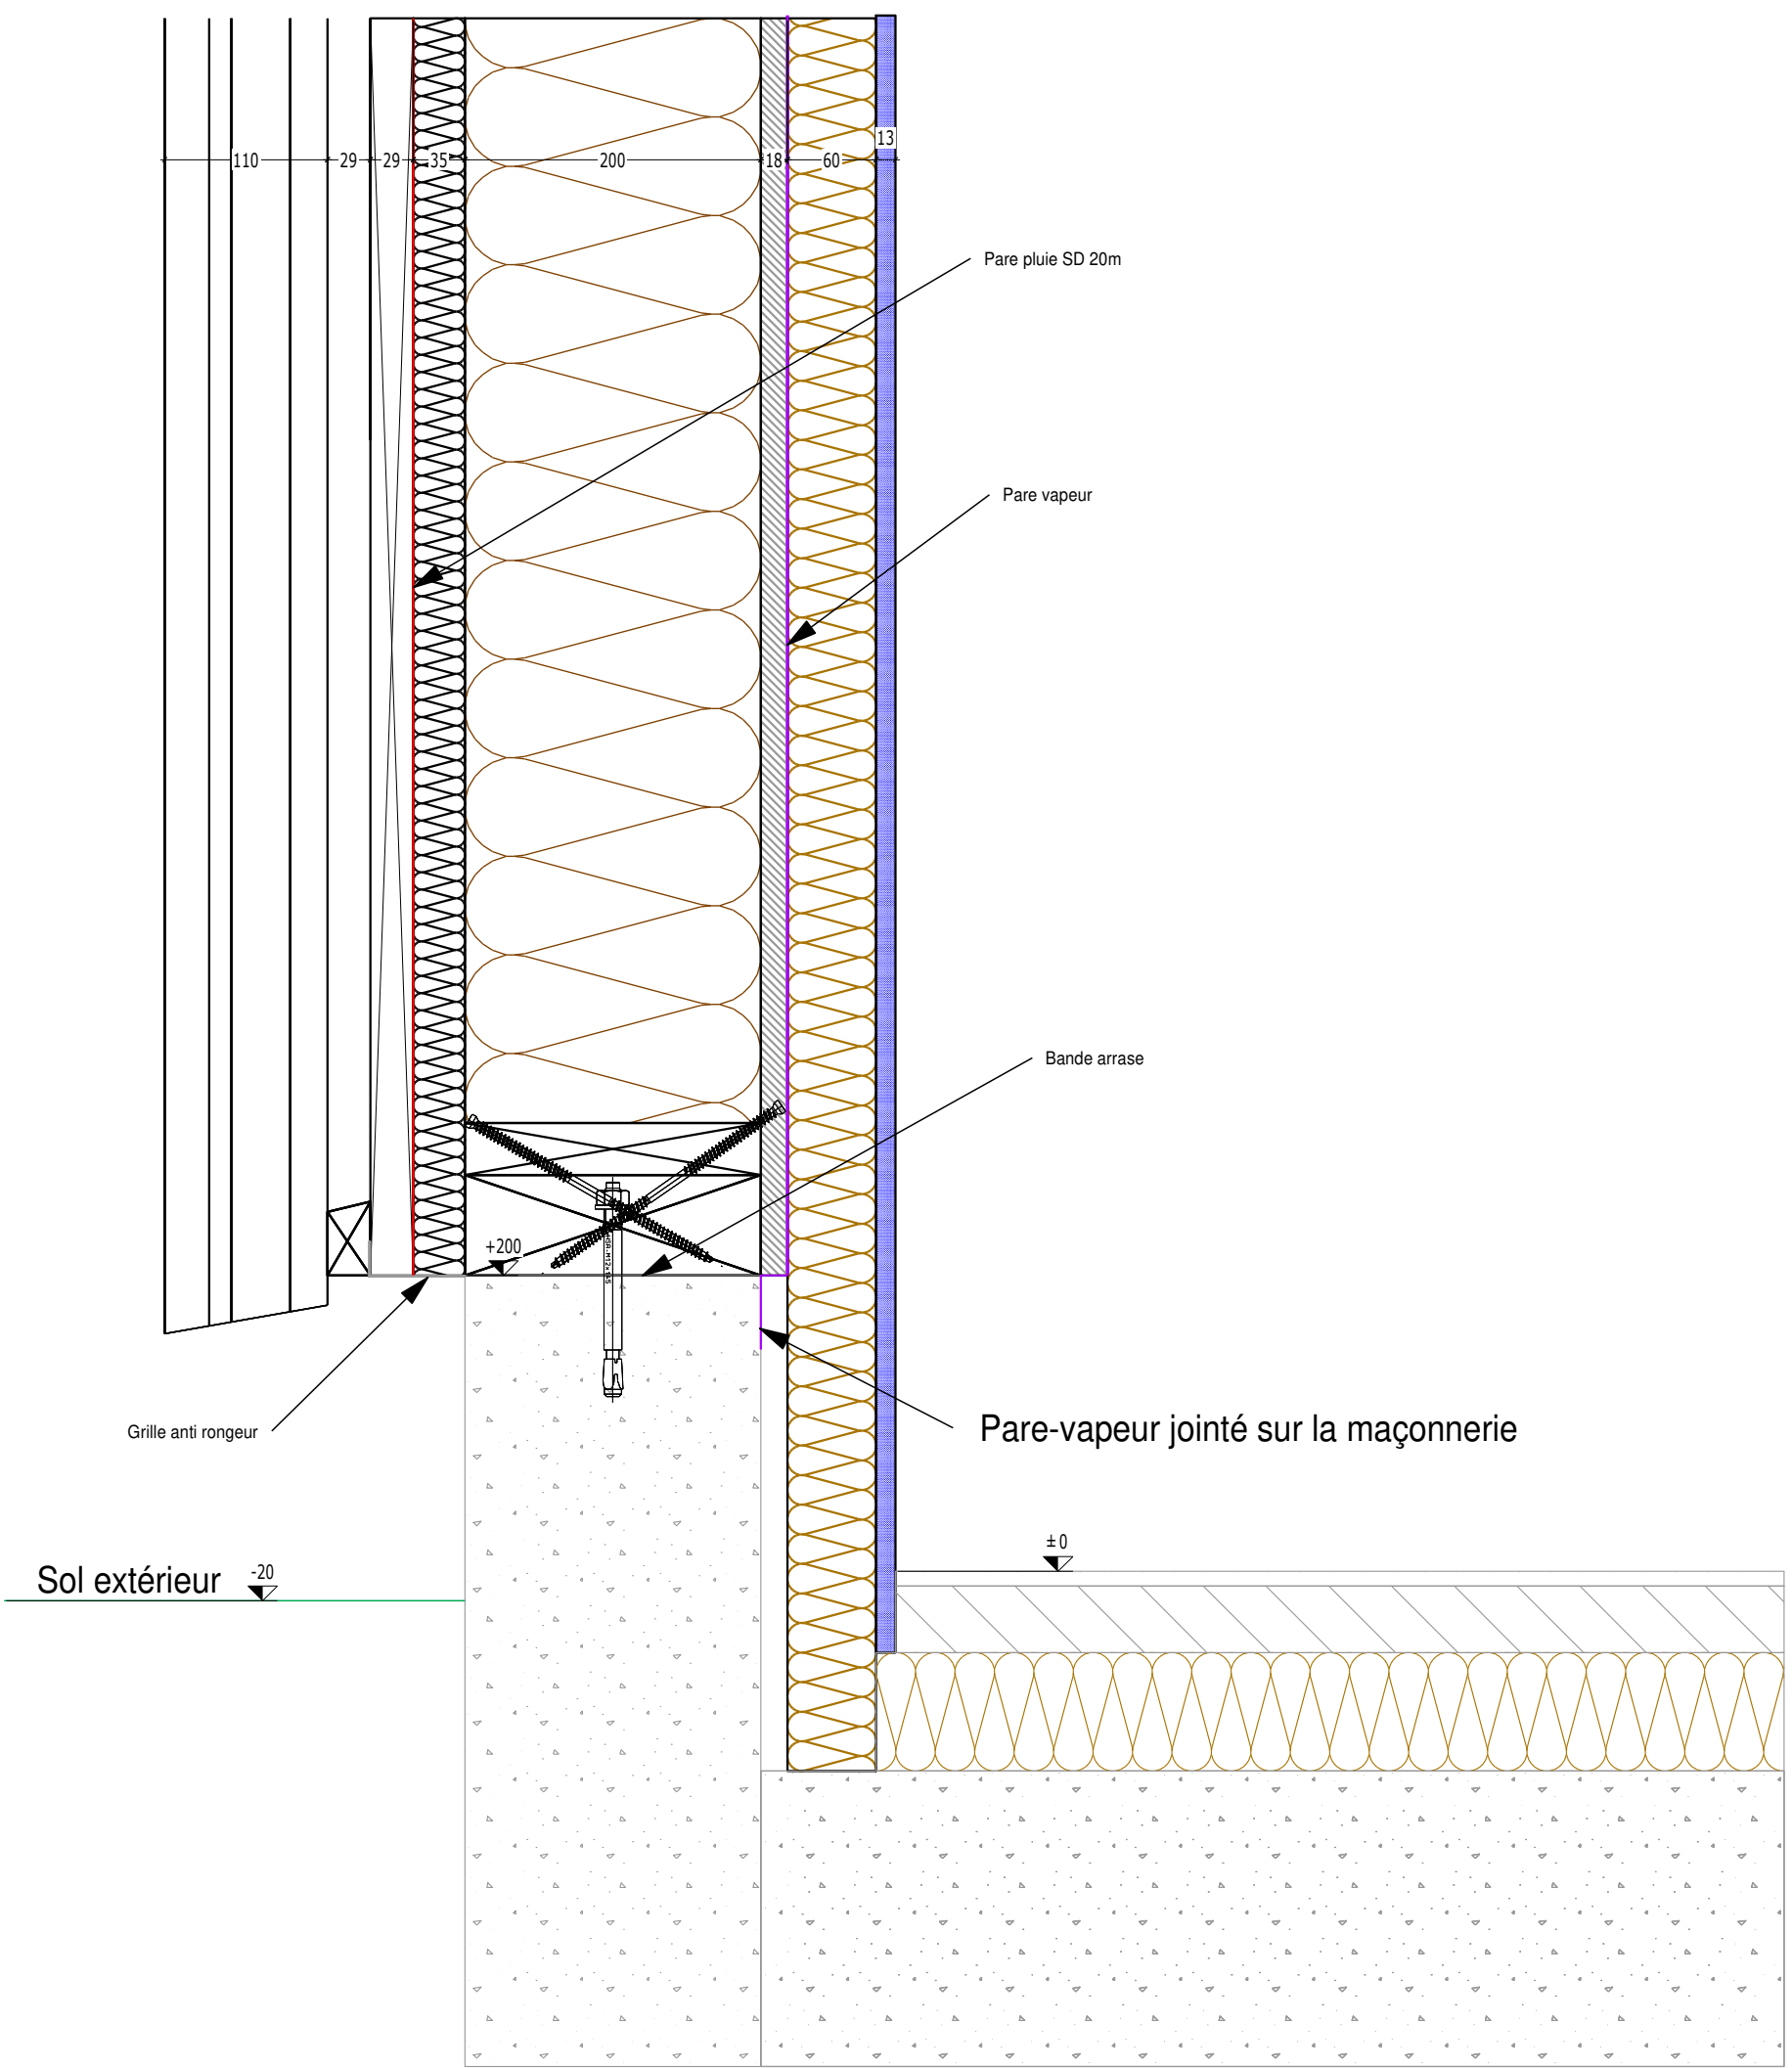

Détail 01  
1:5