
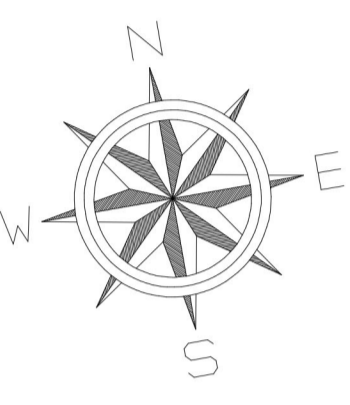
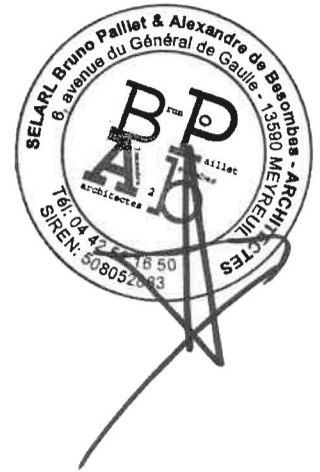


SURFACE DE PLANCHER CREEE = 0m2
 SURFACE D'EMPRISE CREEE = 377,9m2

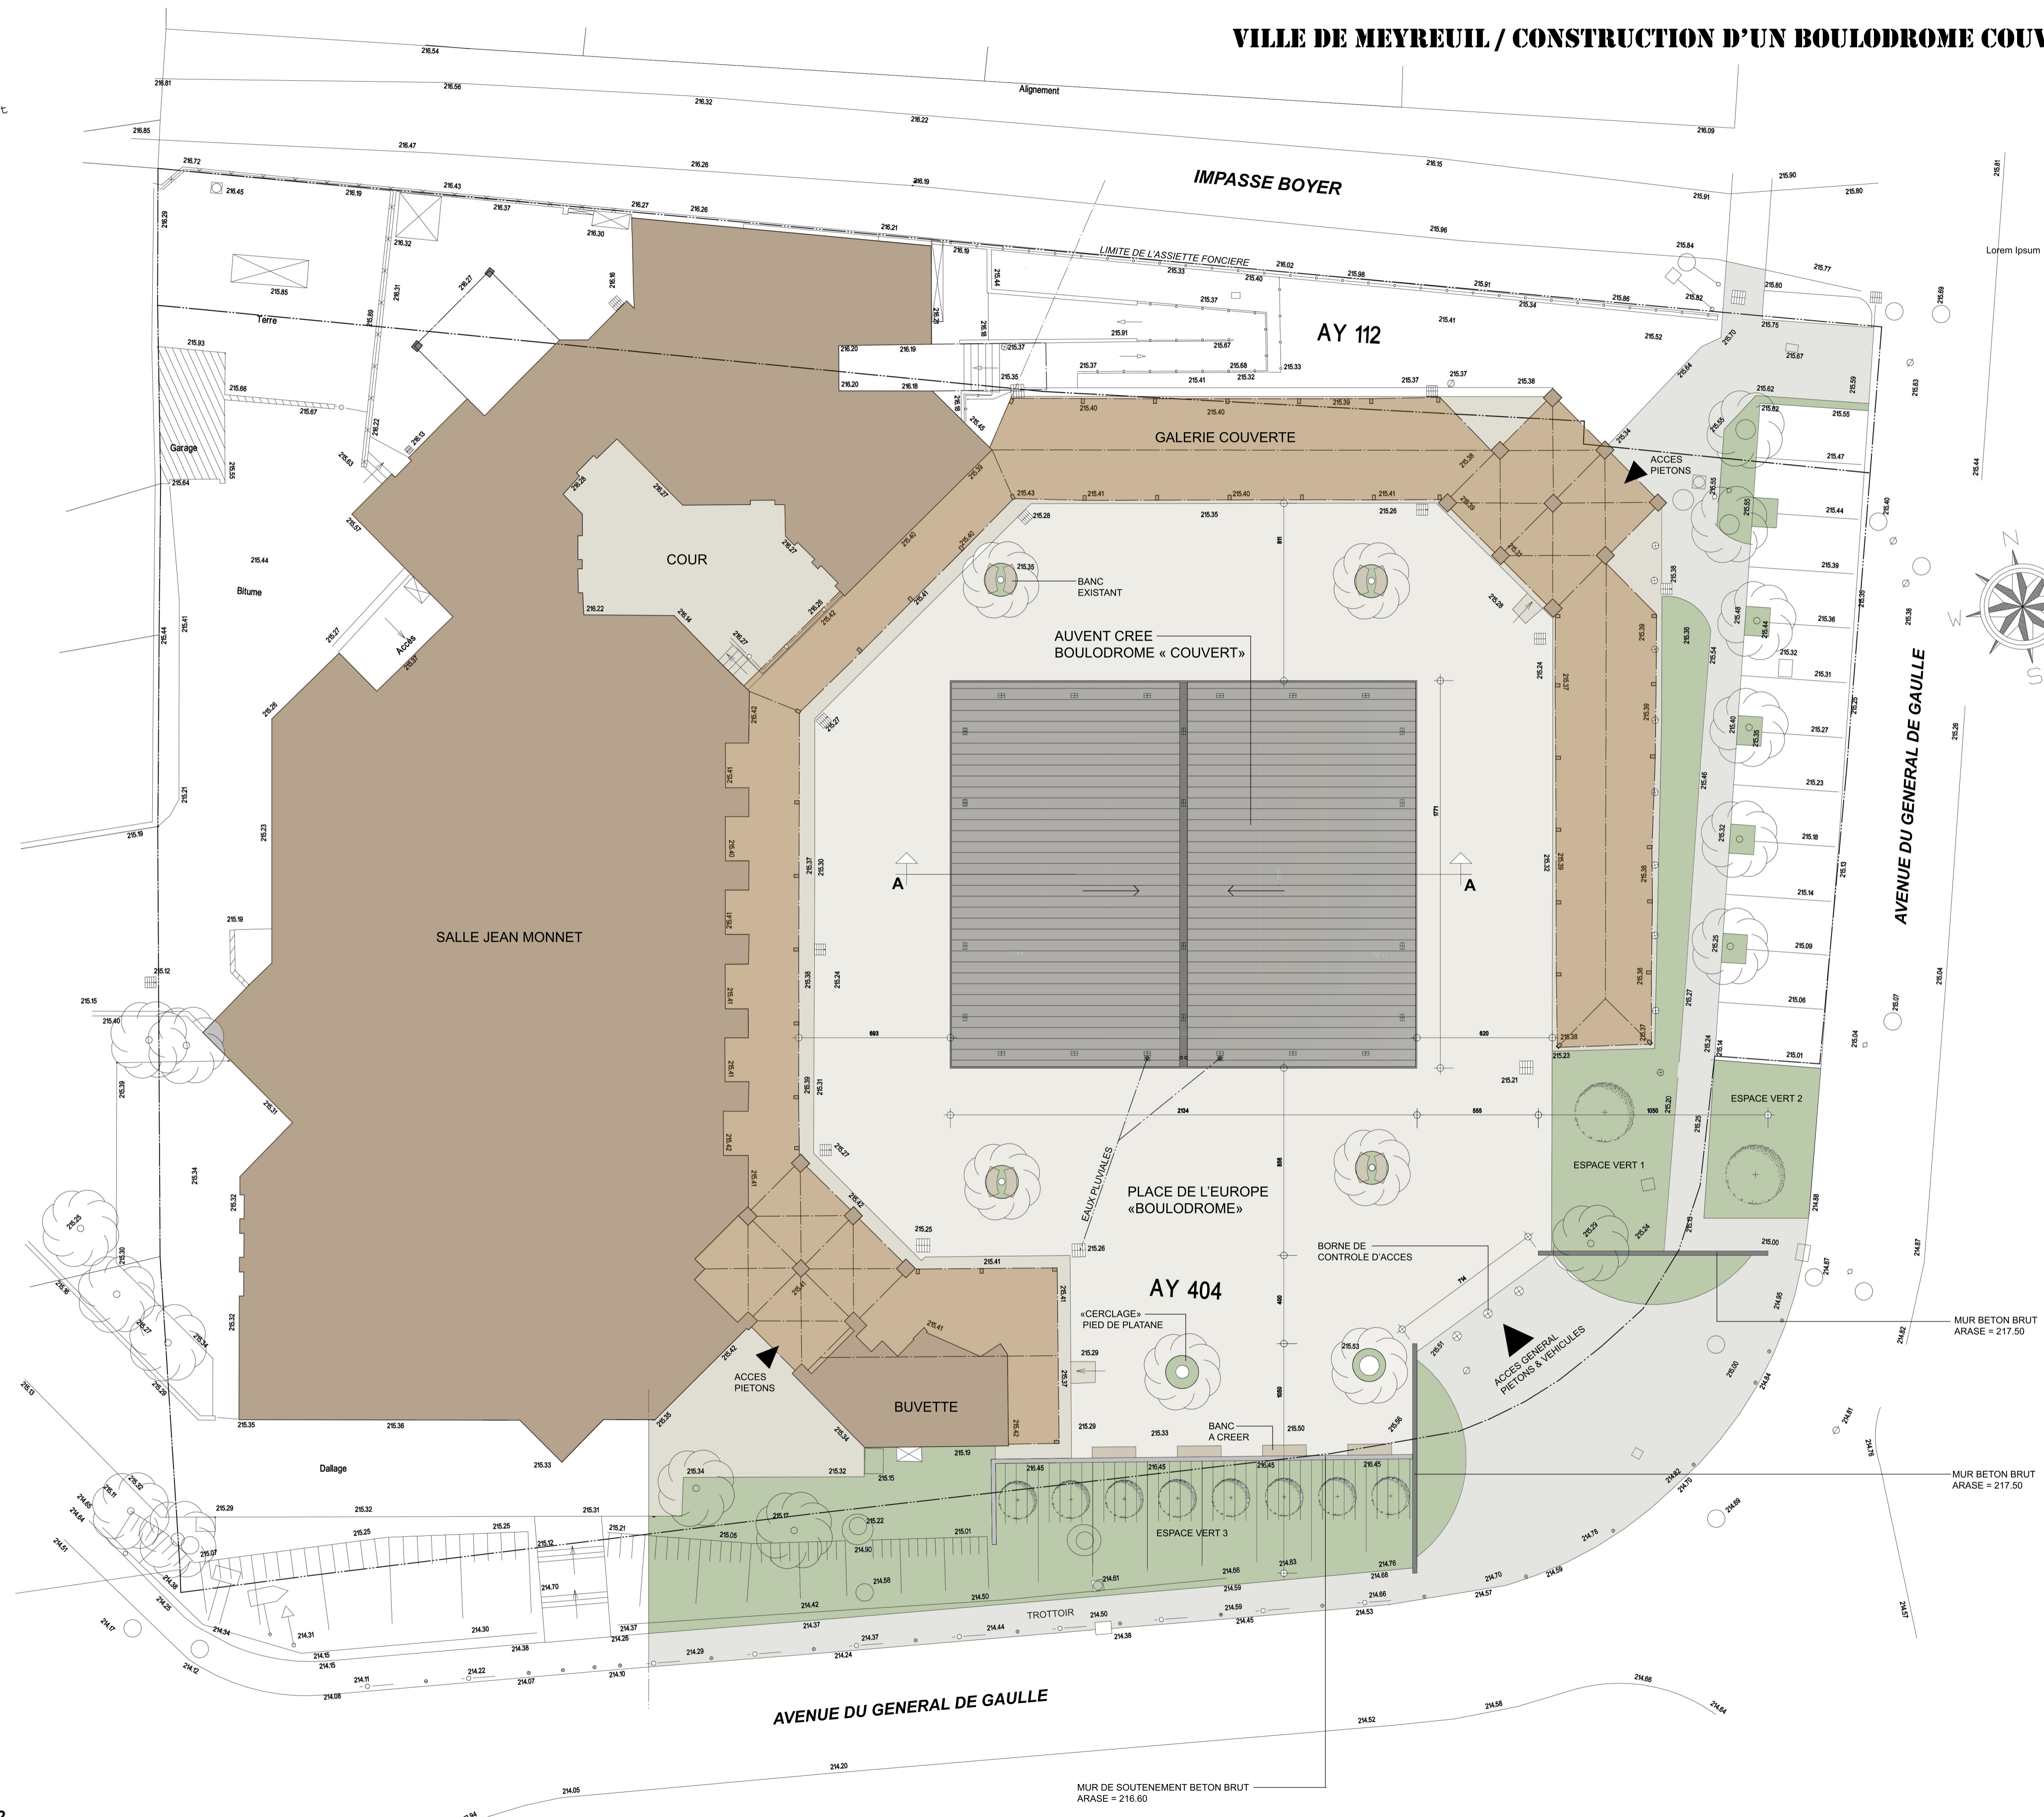

- STABILISE
- PAVES
- ESPACE VERT

MUR DE SOUTÈNEMENT BETON BRUT
 ARASE = 216.60

MUR BETON BRUT
 ARASE = 217.50

MUR BETON BRUT
 ARASE = 217.50