


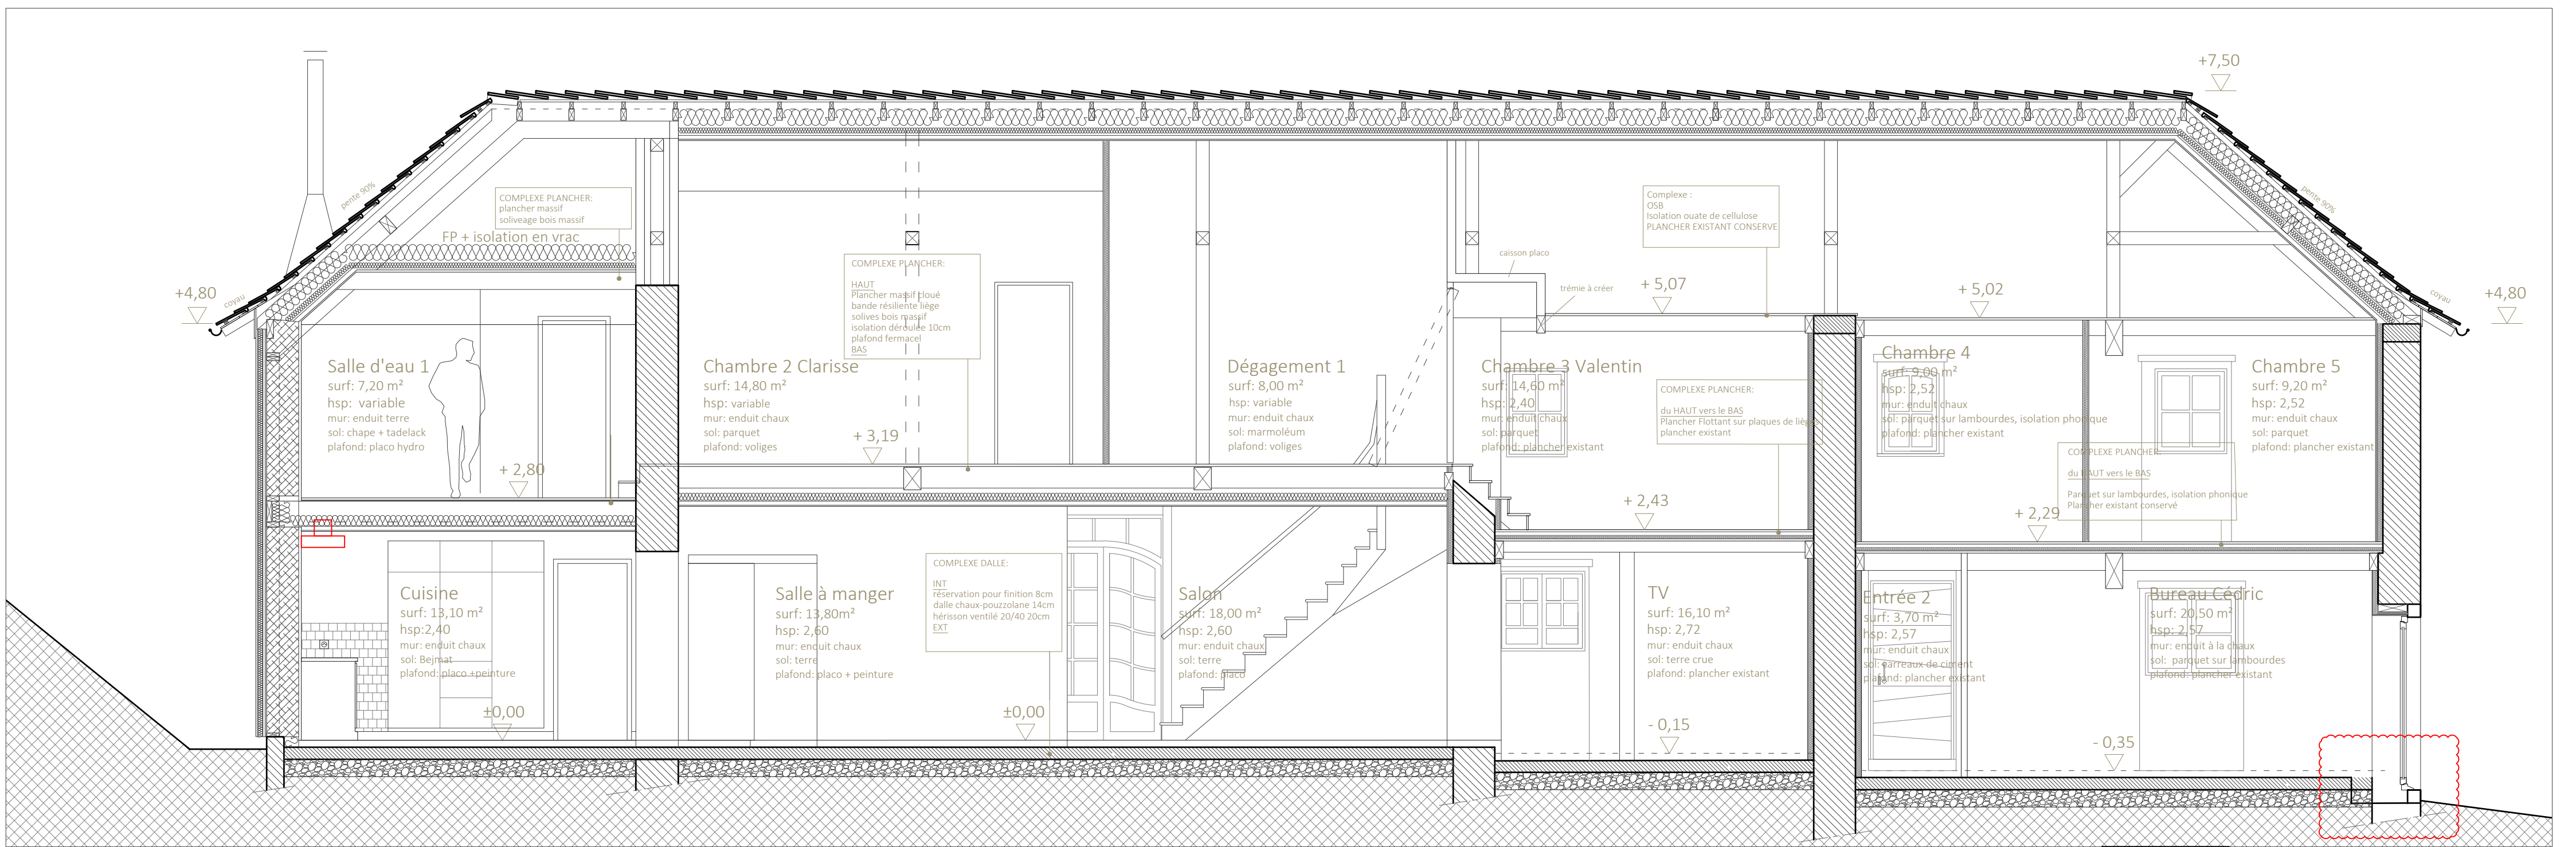

A 201 COUPE AA' échelle: 1/50