


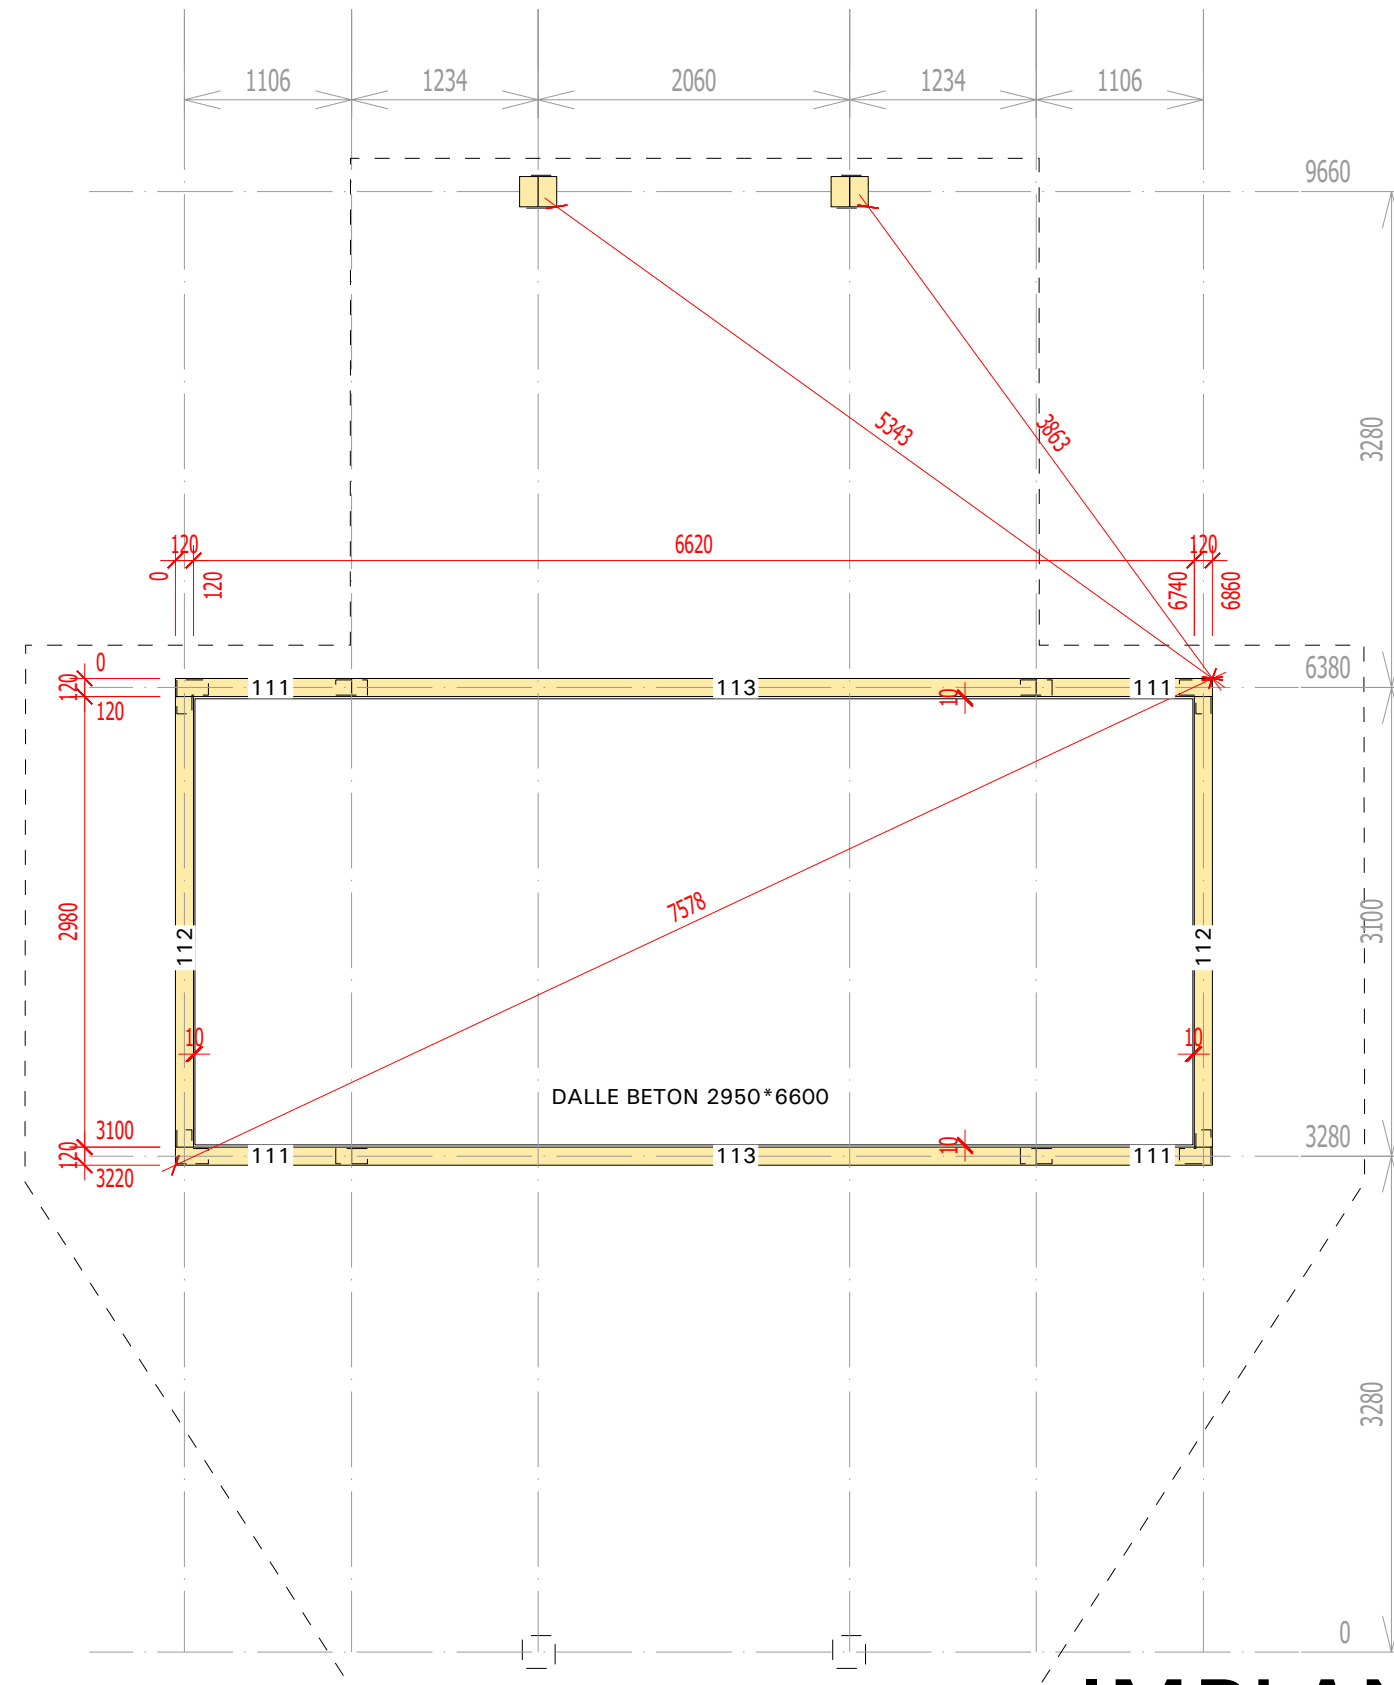


1/9 DOE 04.03.24

IMPLANTATION - Lisses

Cotes en mm - Echelle 1:50

LOCAL TECHNIQUE

URBANLOOP

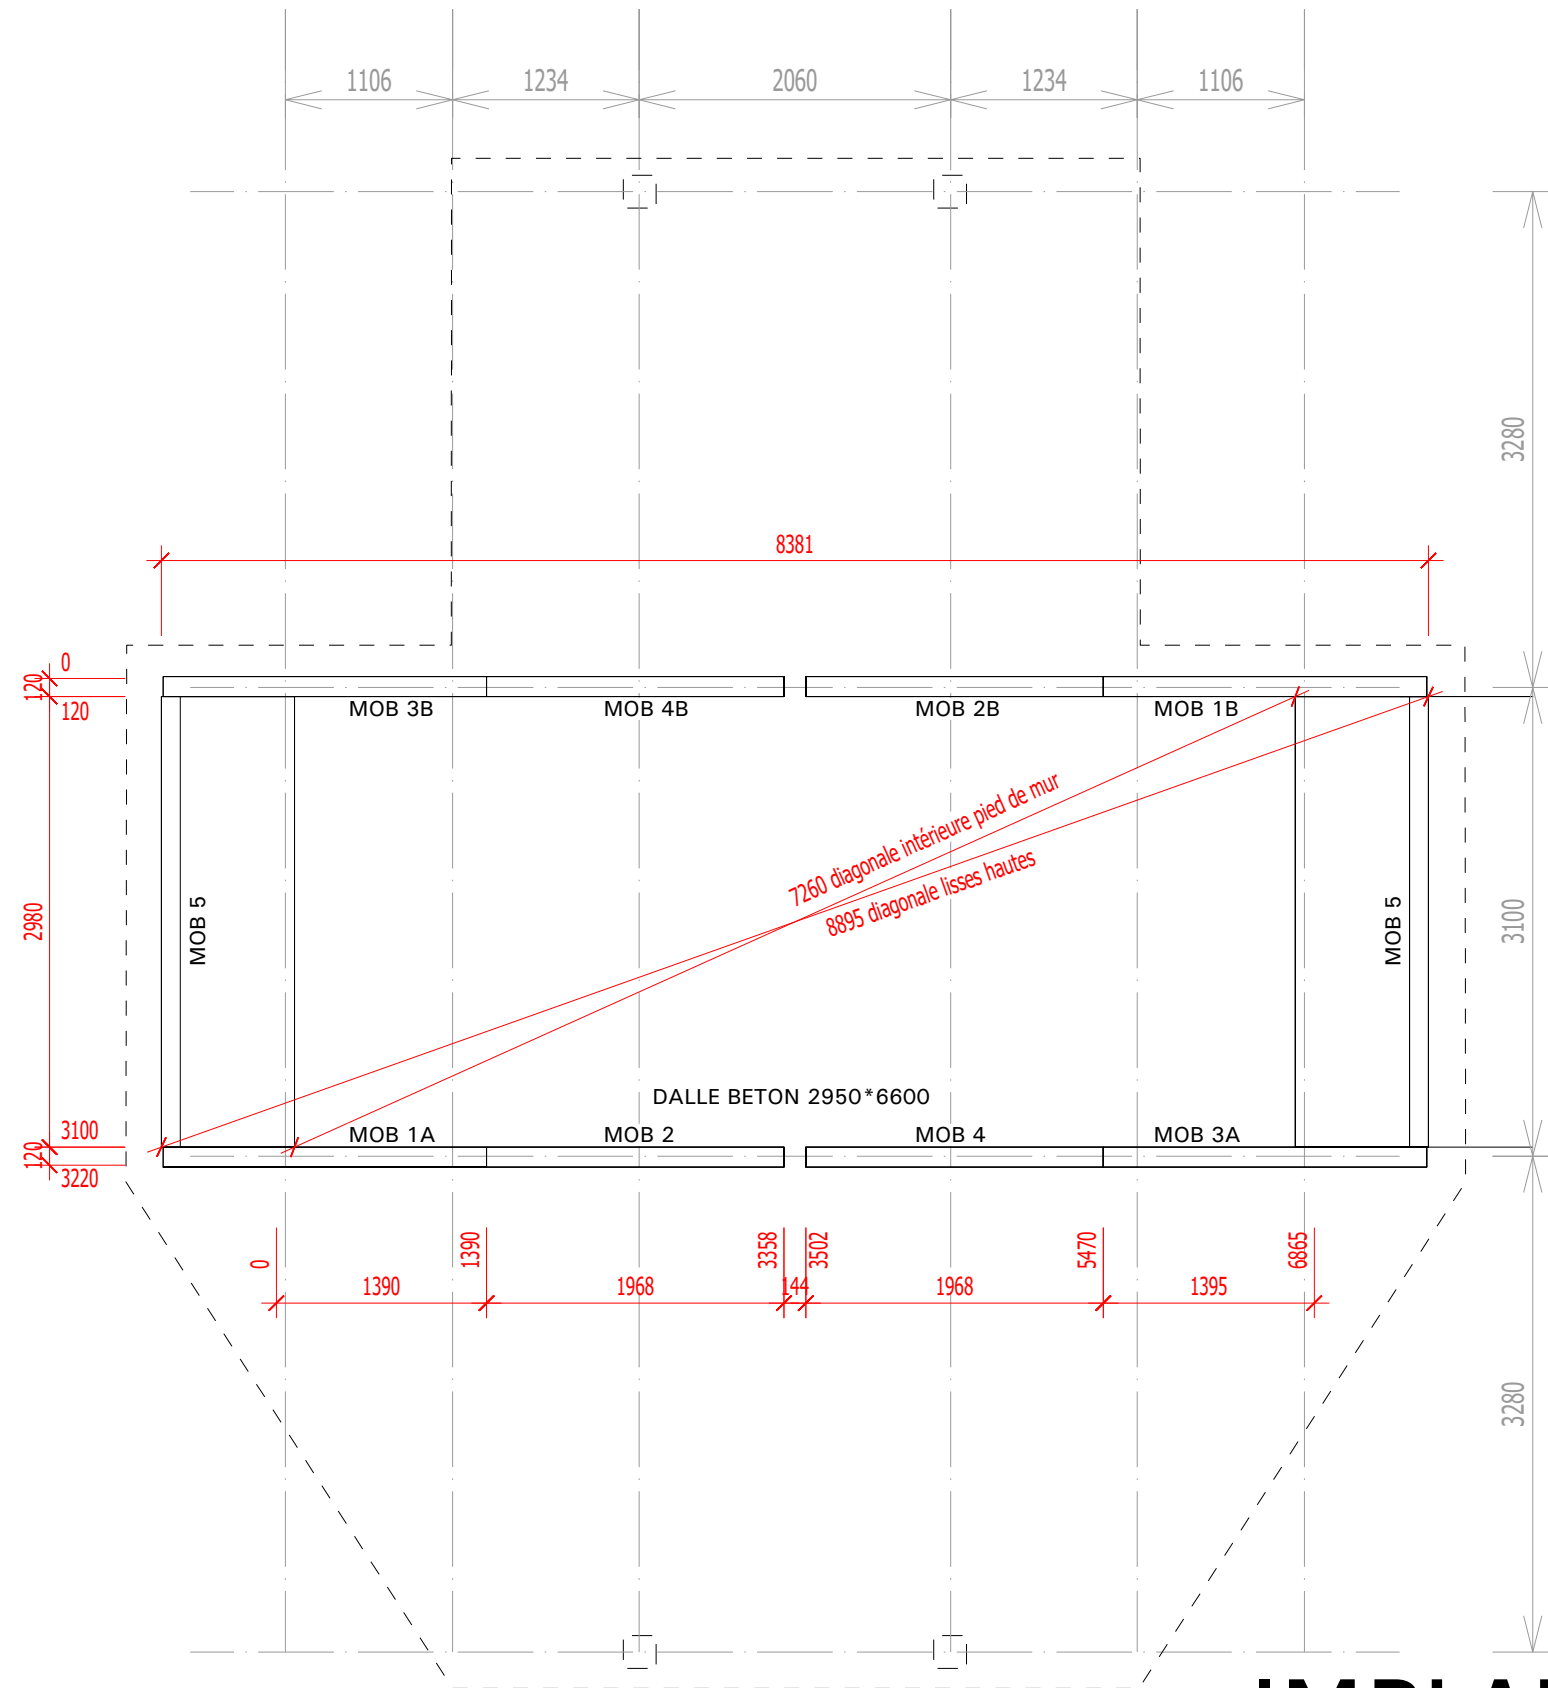


2/9 DOE 04.03.24

IMPLANTATION - MOB

Cotes en mm - Echelle 1:50

LOCAL TECHNIQUE

URBANLOOP

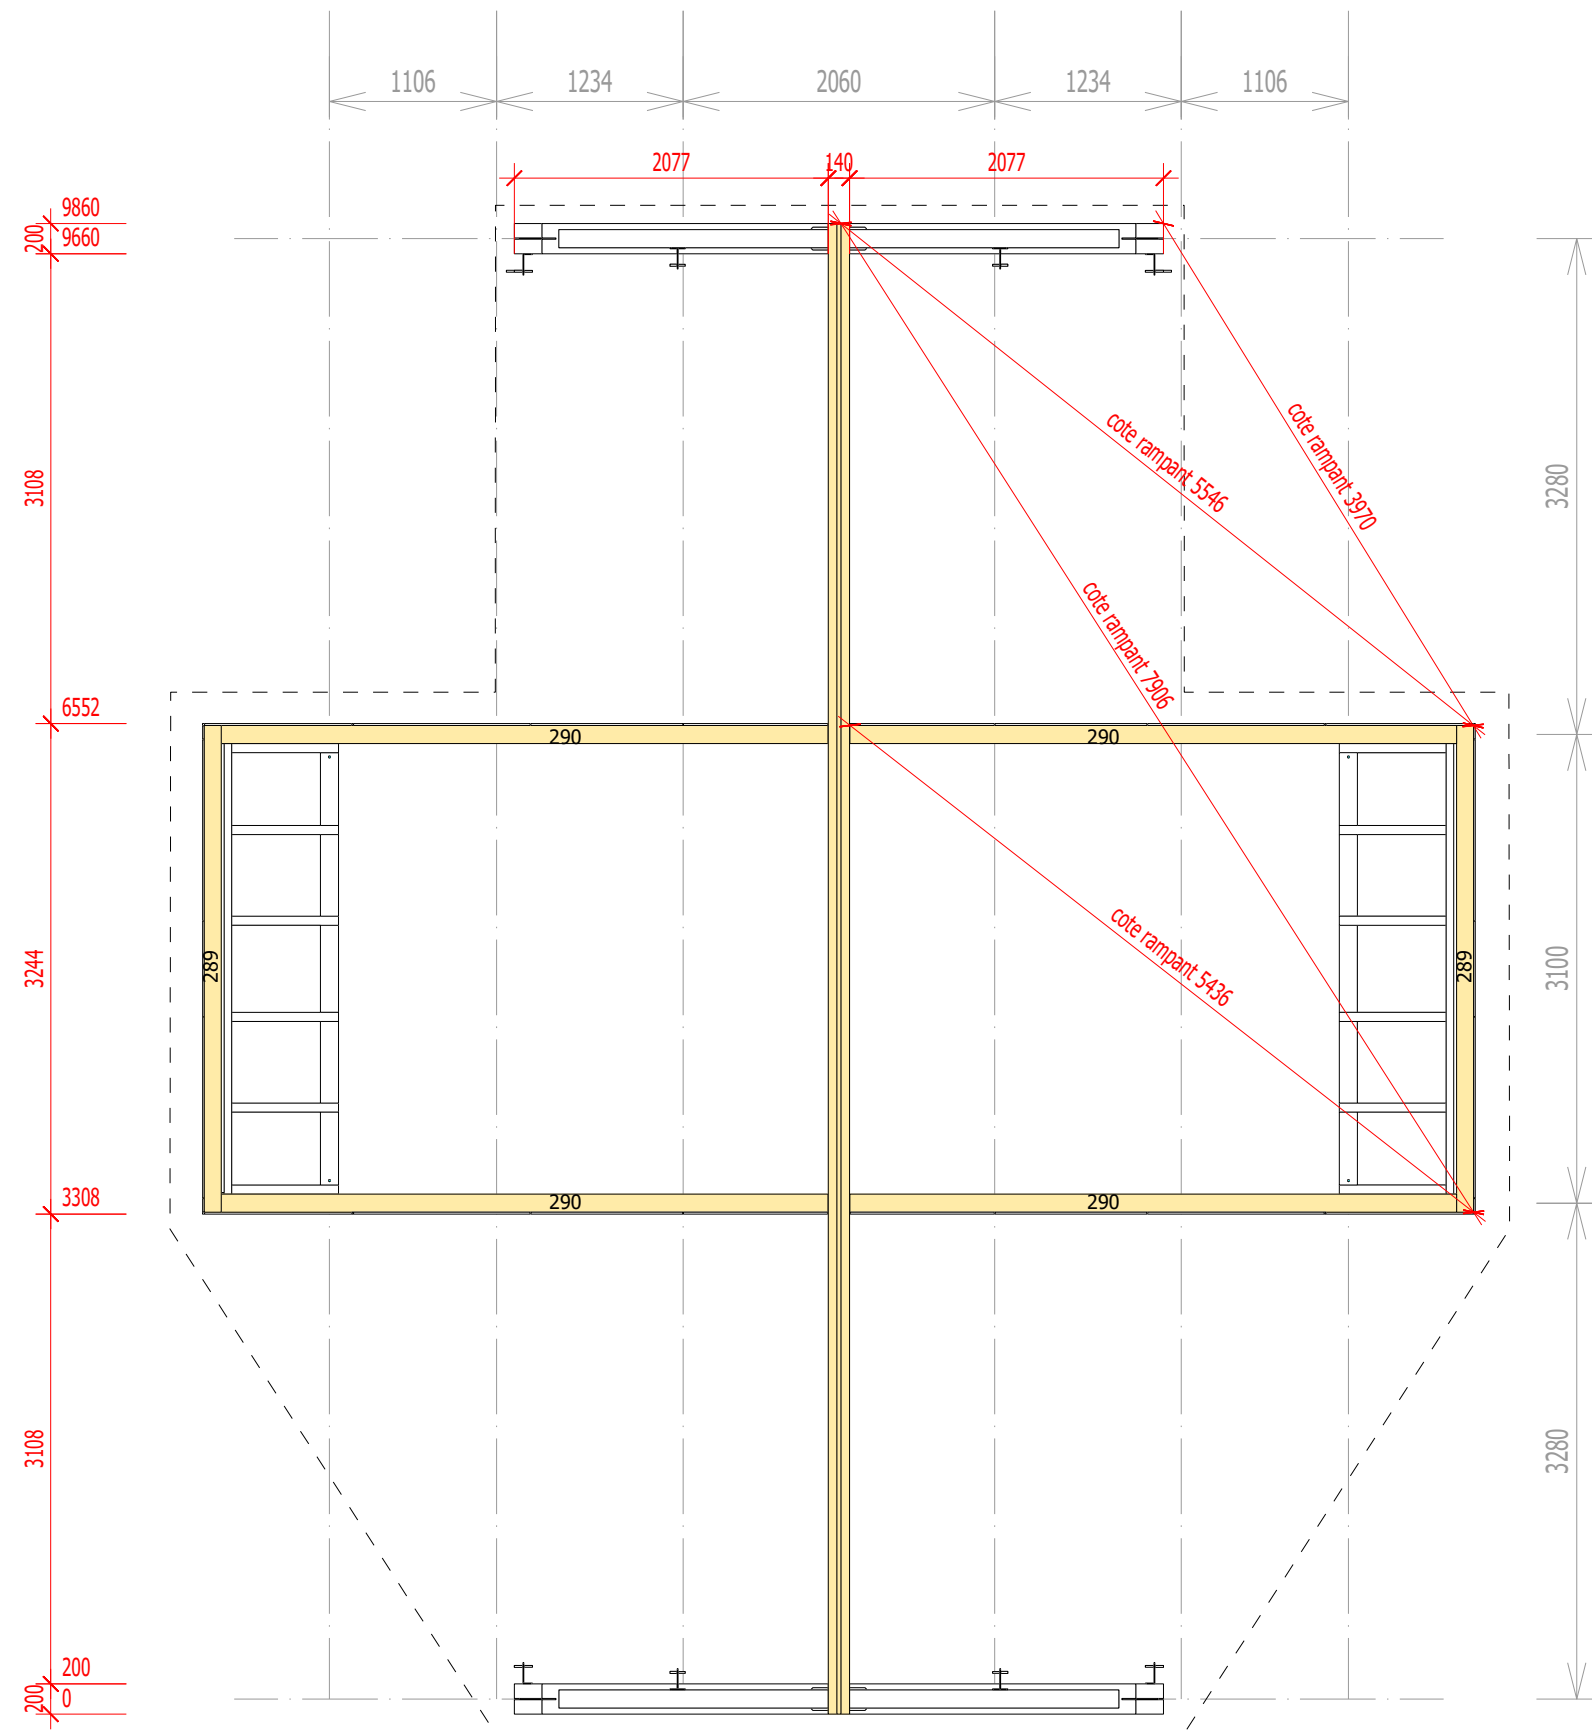


3/9 DOE 04.03.24

CHAINAGES

Cotes en mm - Echelle 1:50

LOCAL TECHNIQUE

URBANLOOP

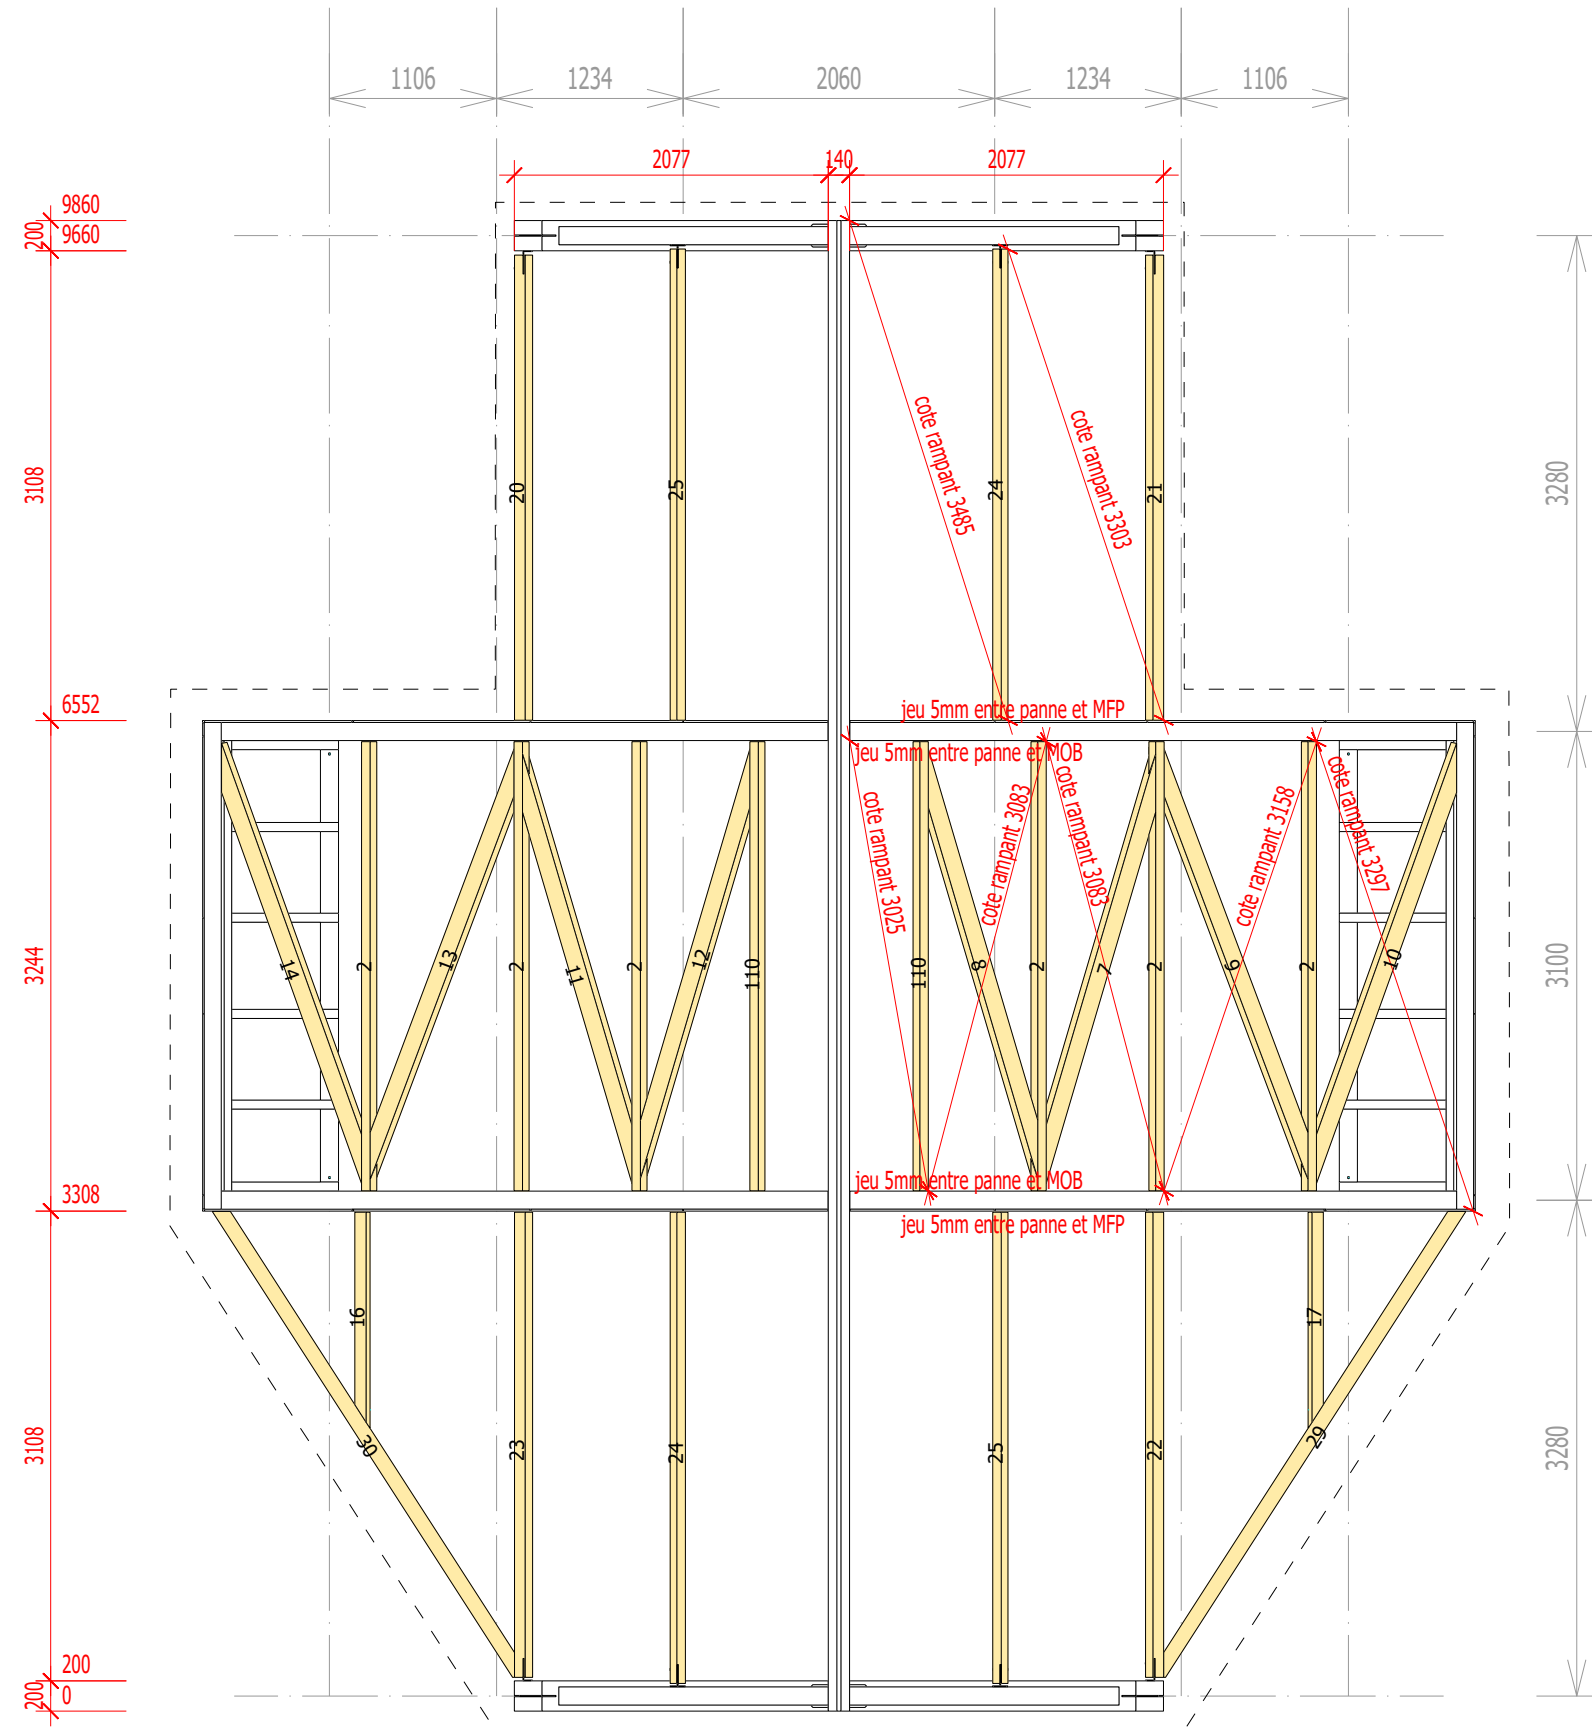


4/9 DOE 04.03.24

PANNES

Cotes en mm - Echelle 1:50

LOCAL TECHNIQUE

URBANLOOP

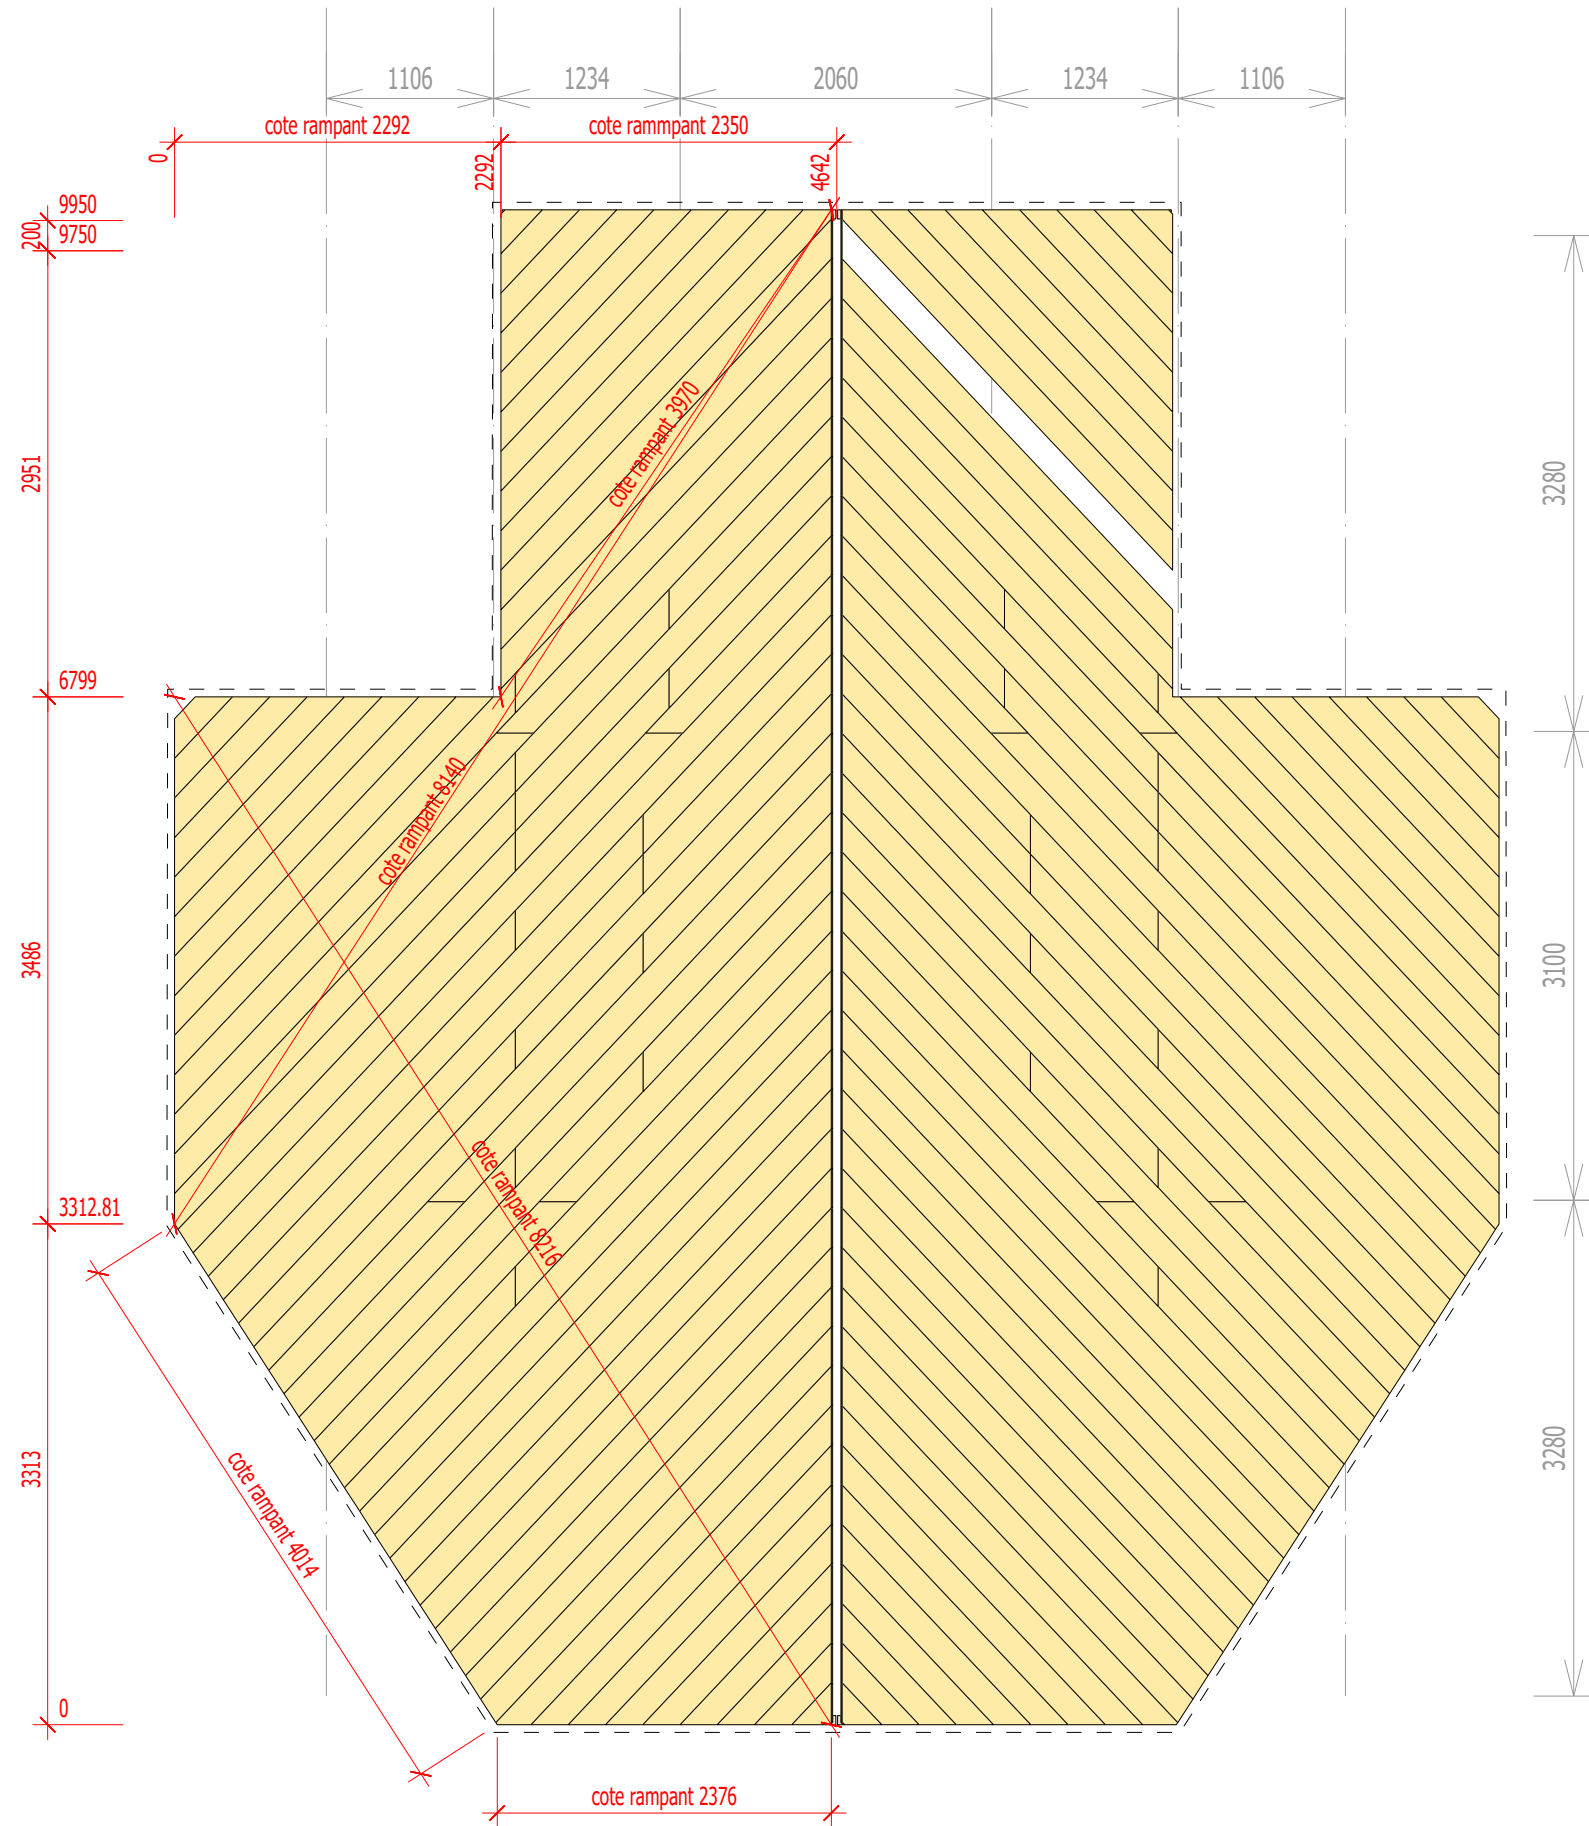


5/9 DOE 04.03.24

VOLIGEAGE

Cotes en mm - Echelle 1:50

LOCAL TECHNIQUE

URBANLOOP

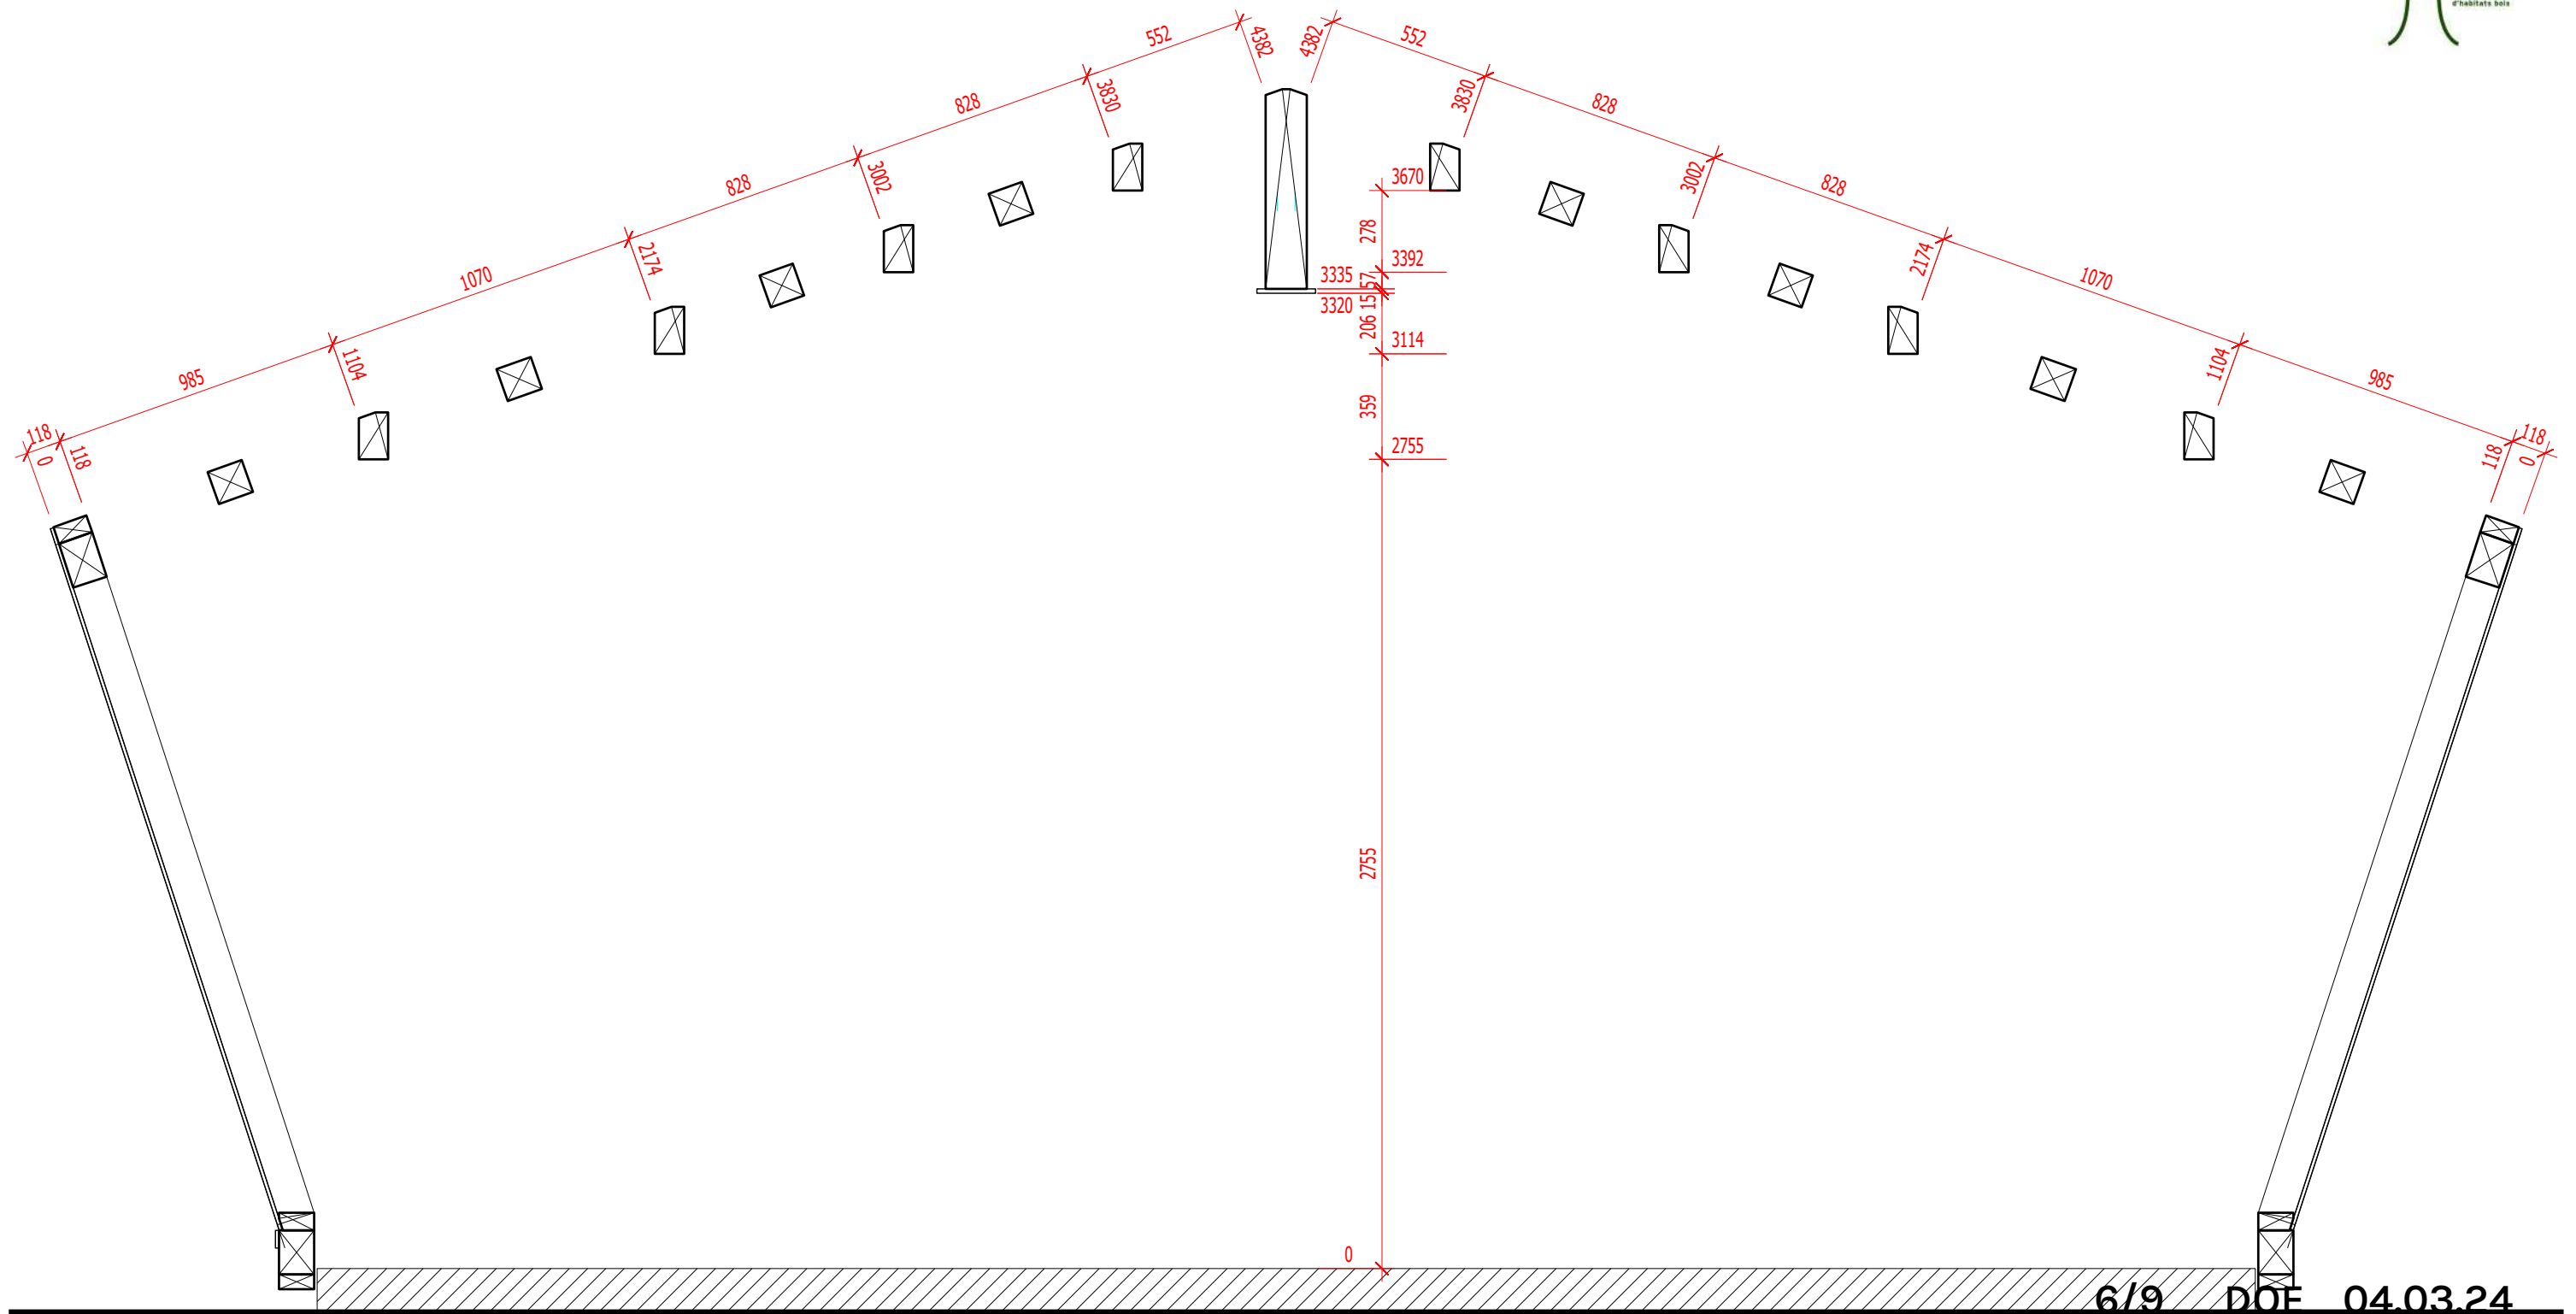


PROFIL - Pannes

Cotes en mm - Echelle 1:22


LOCAL TECHNIQUE

URBANLOOP

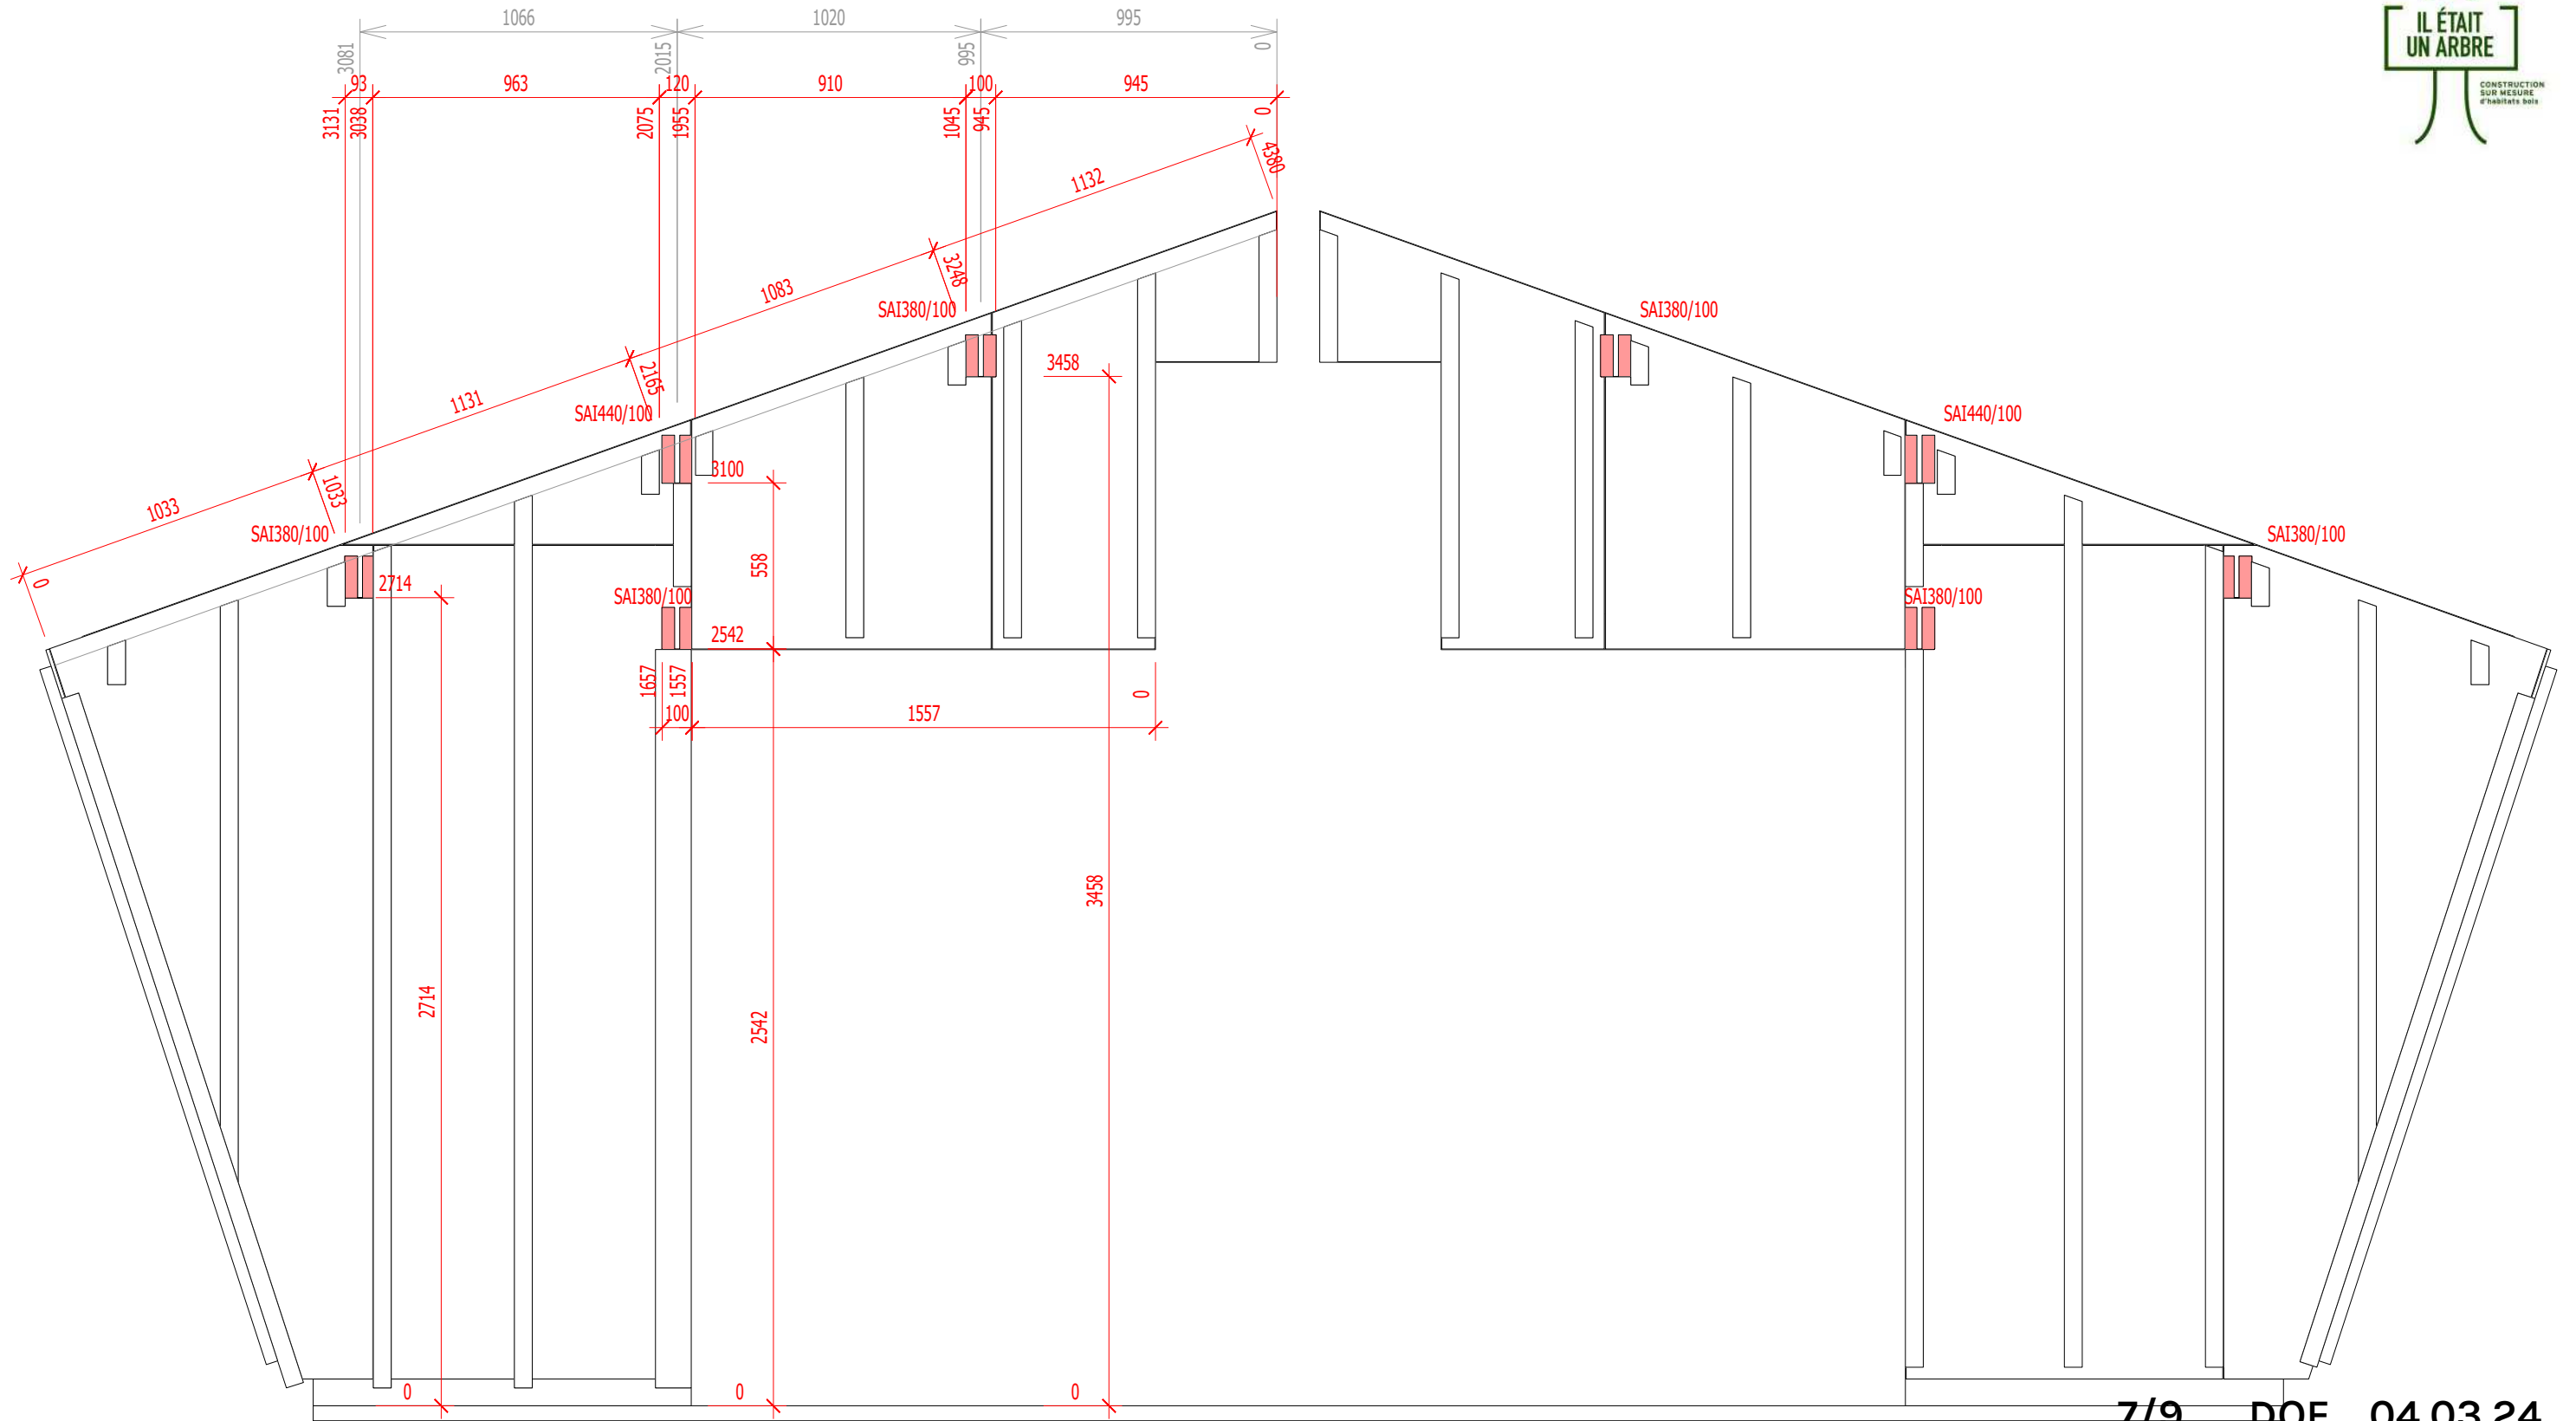

PROFIL - Sabots extérieurs

URBANLOOP

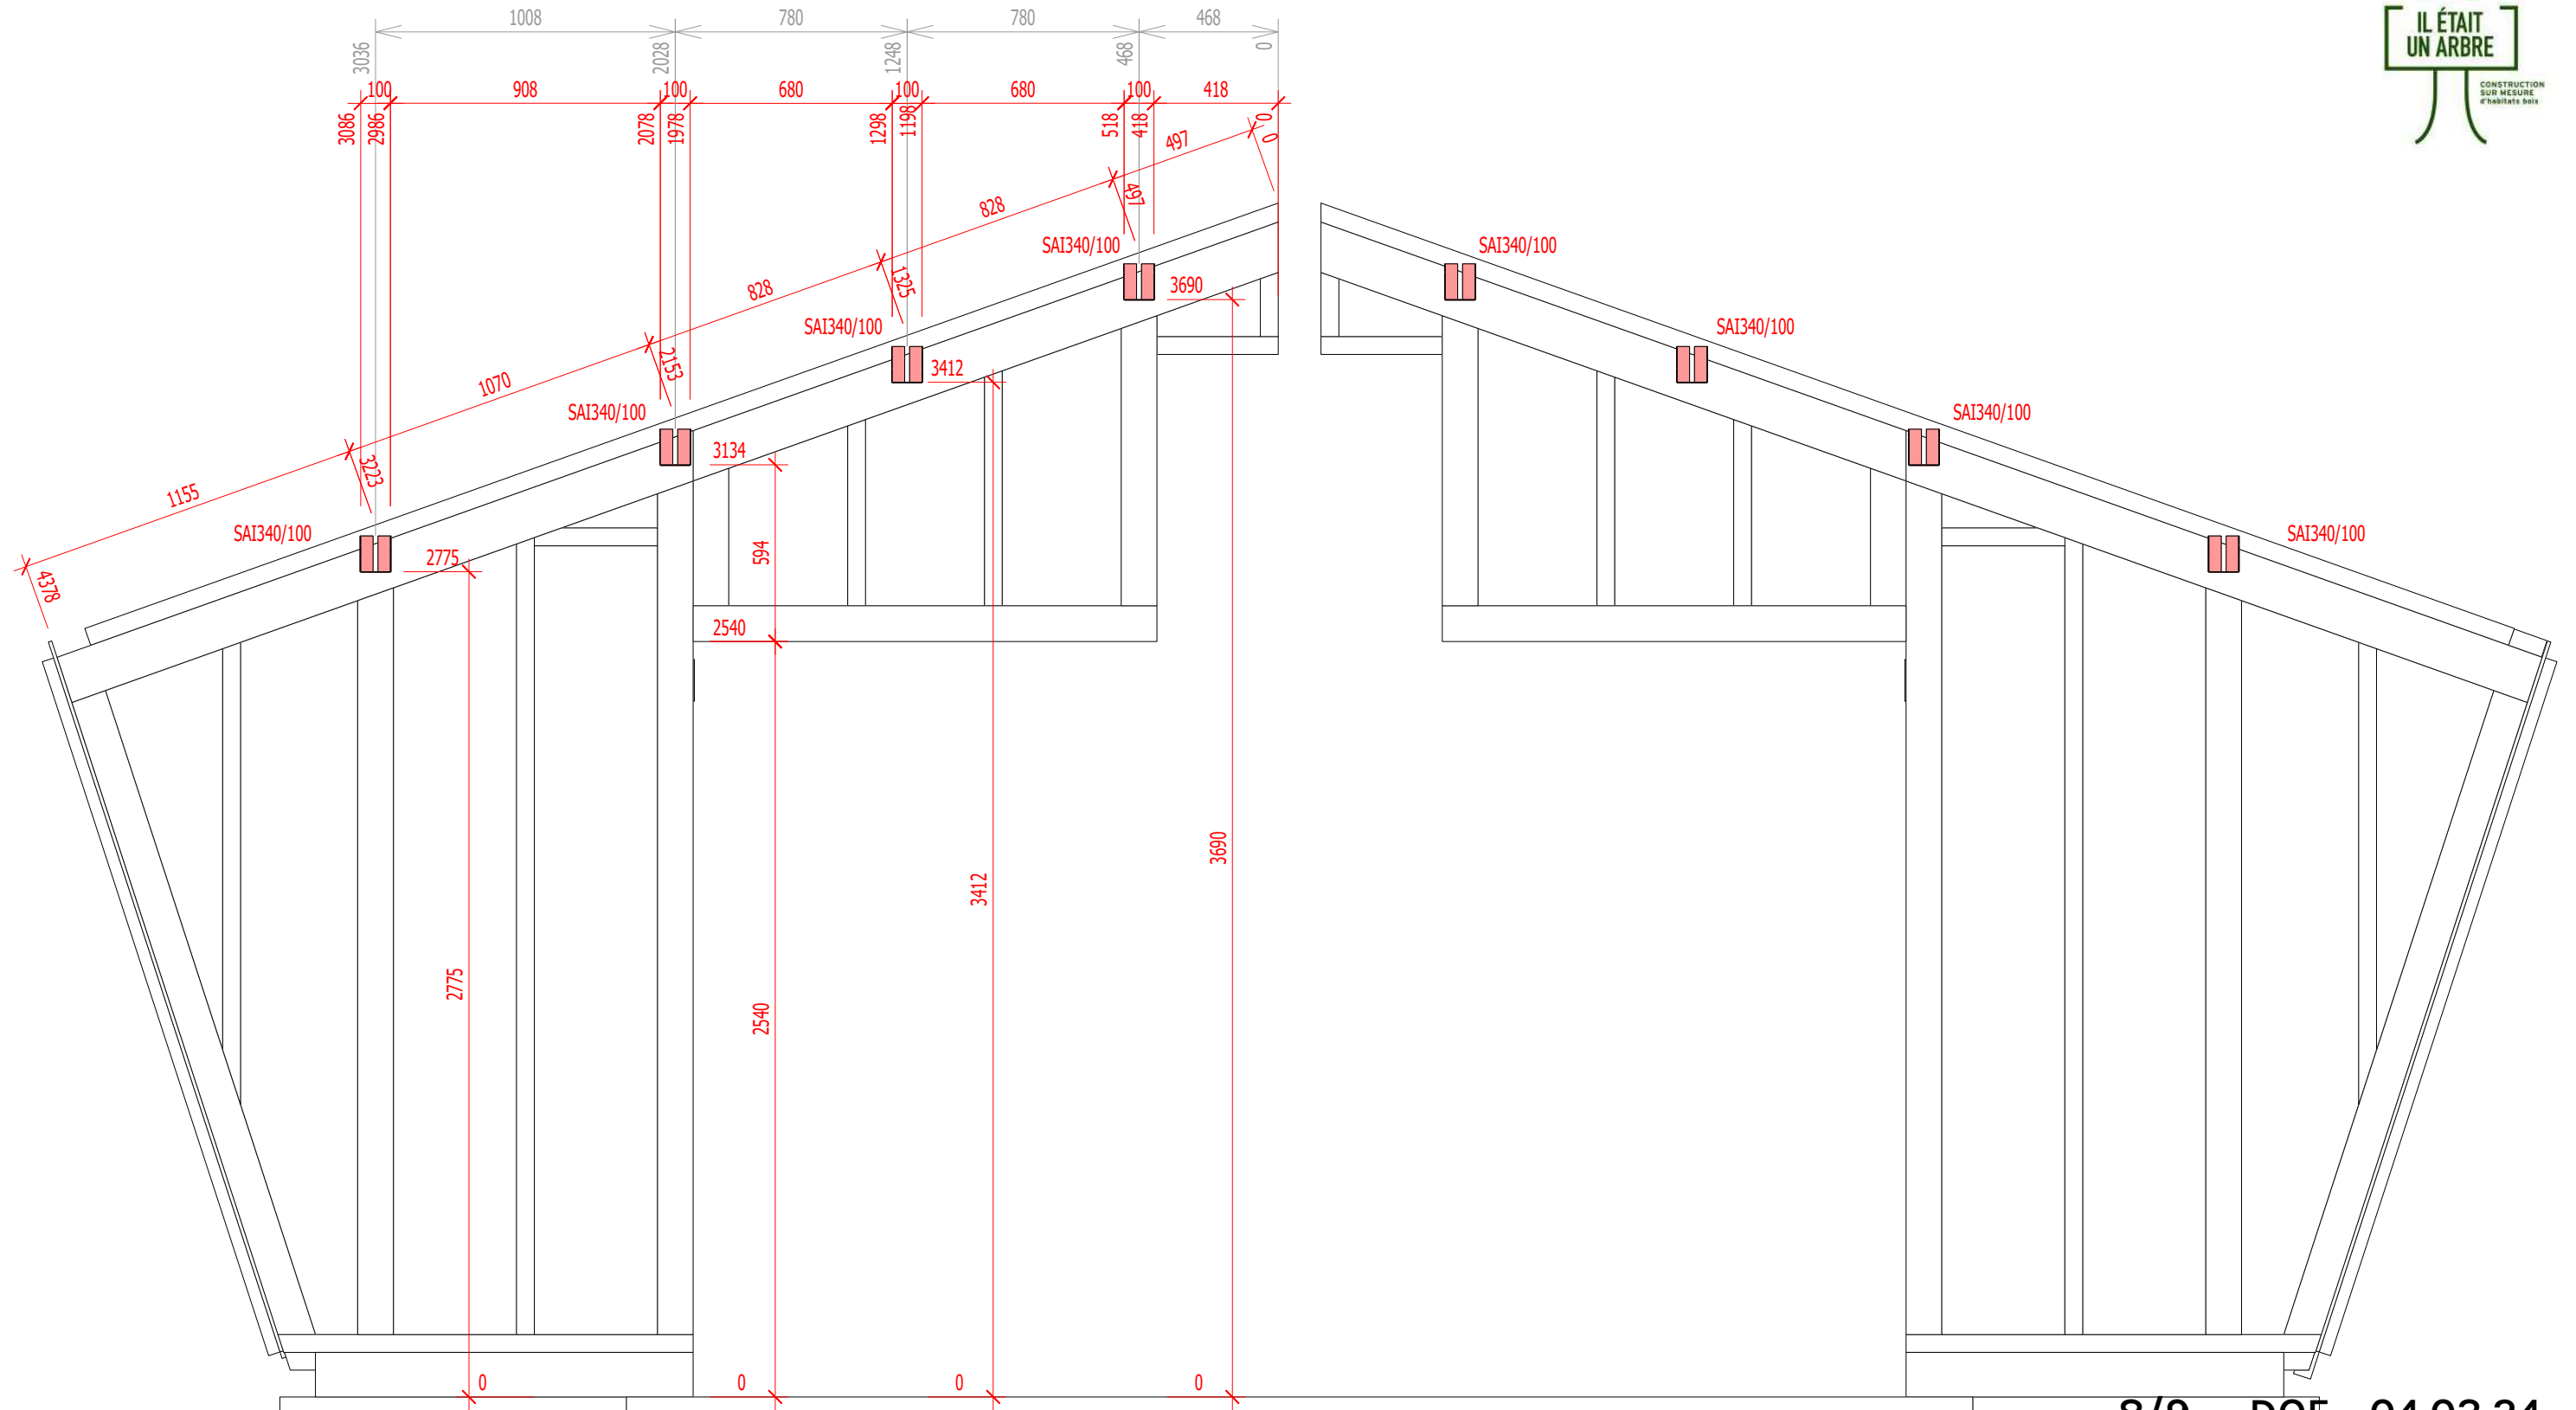



8/9 DOE 04.03.24

PROFIL - Sabots intérieurs

Cotes en mm - Echelle 1:22

LOCAL TECHNIQUE

URBANLOOP

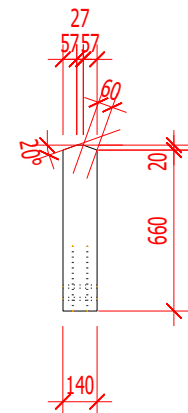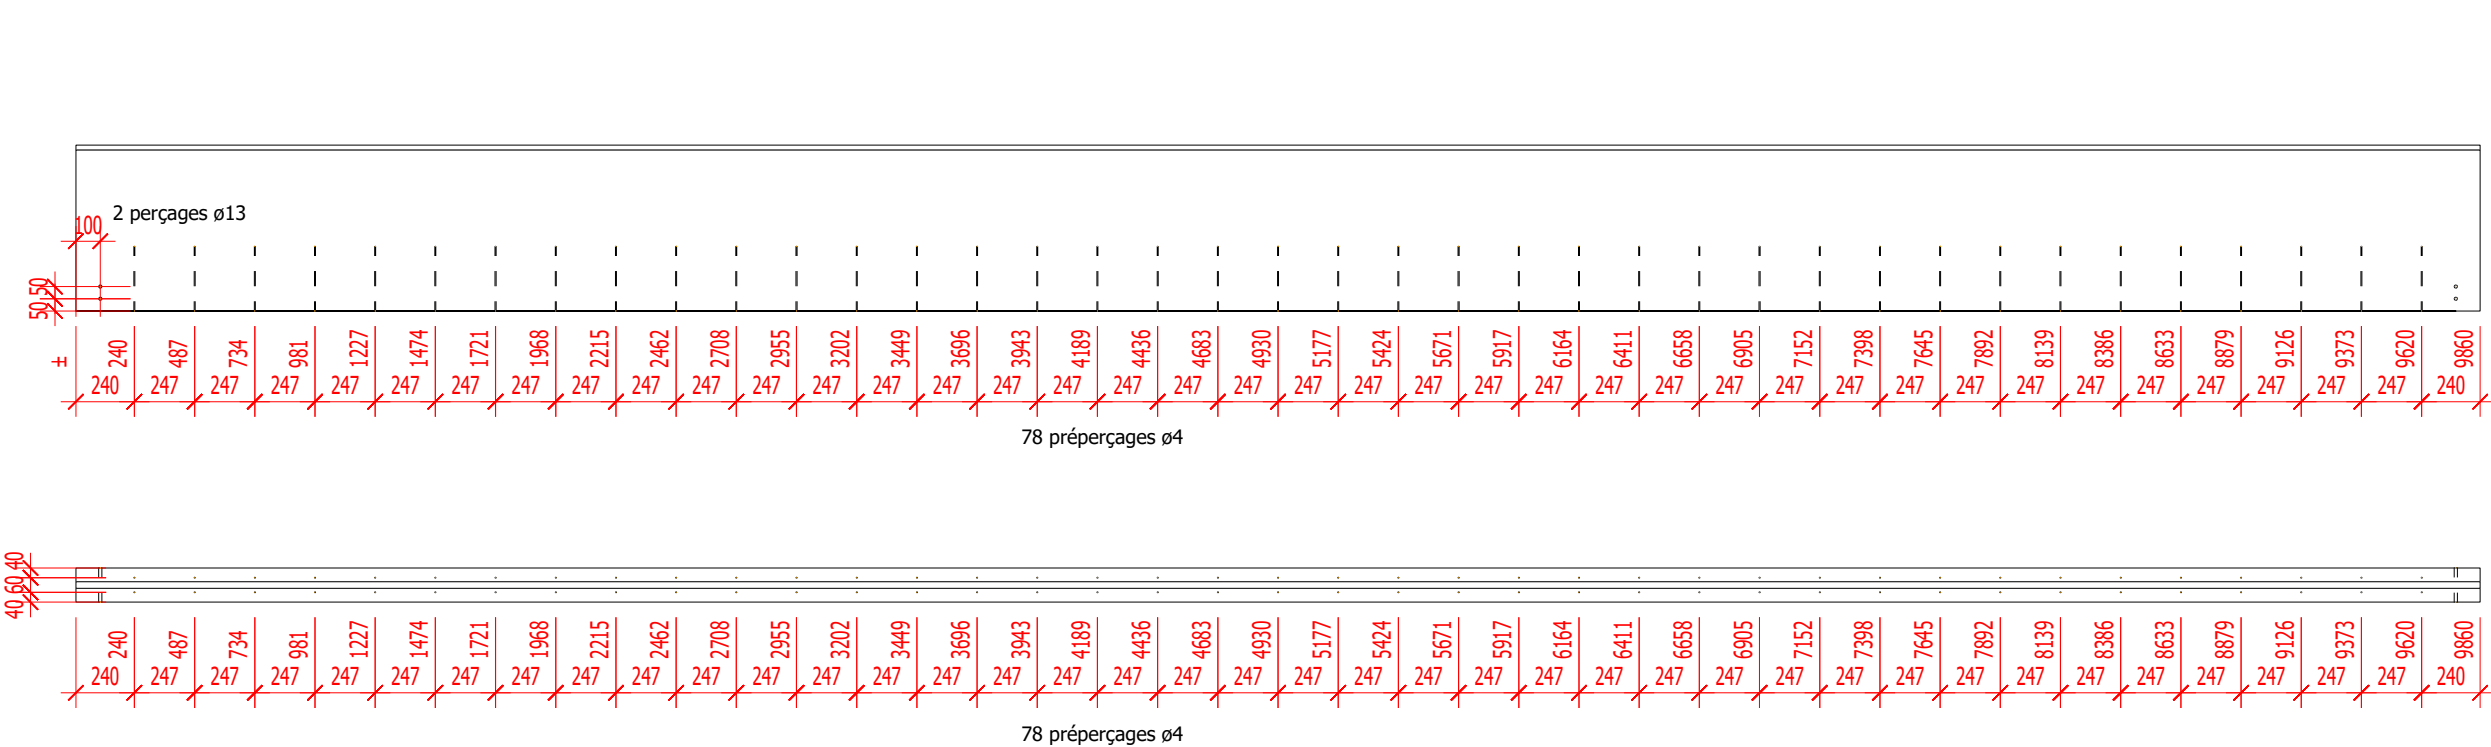

78 vis 280 filetage total total tête fraisée

9/9 DOE 04.03.24

PANNE FAITIERE

Cotes en mm - Echelle 1:31

LOCAL TECHNIQUE

URBANLOOP