


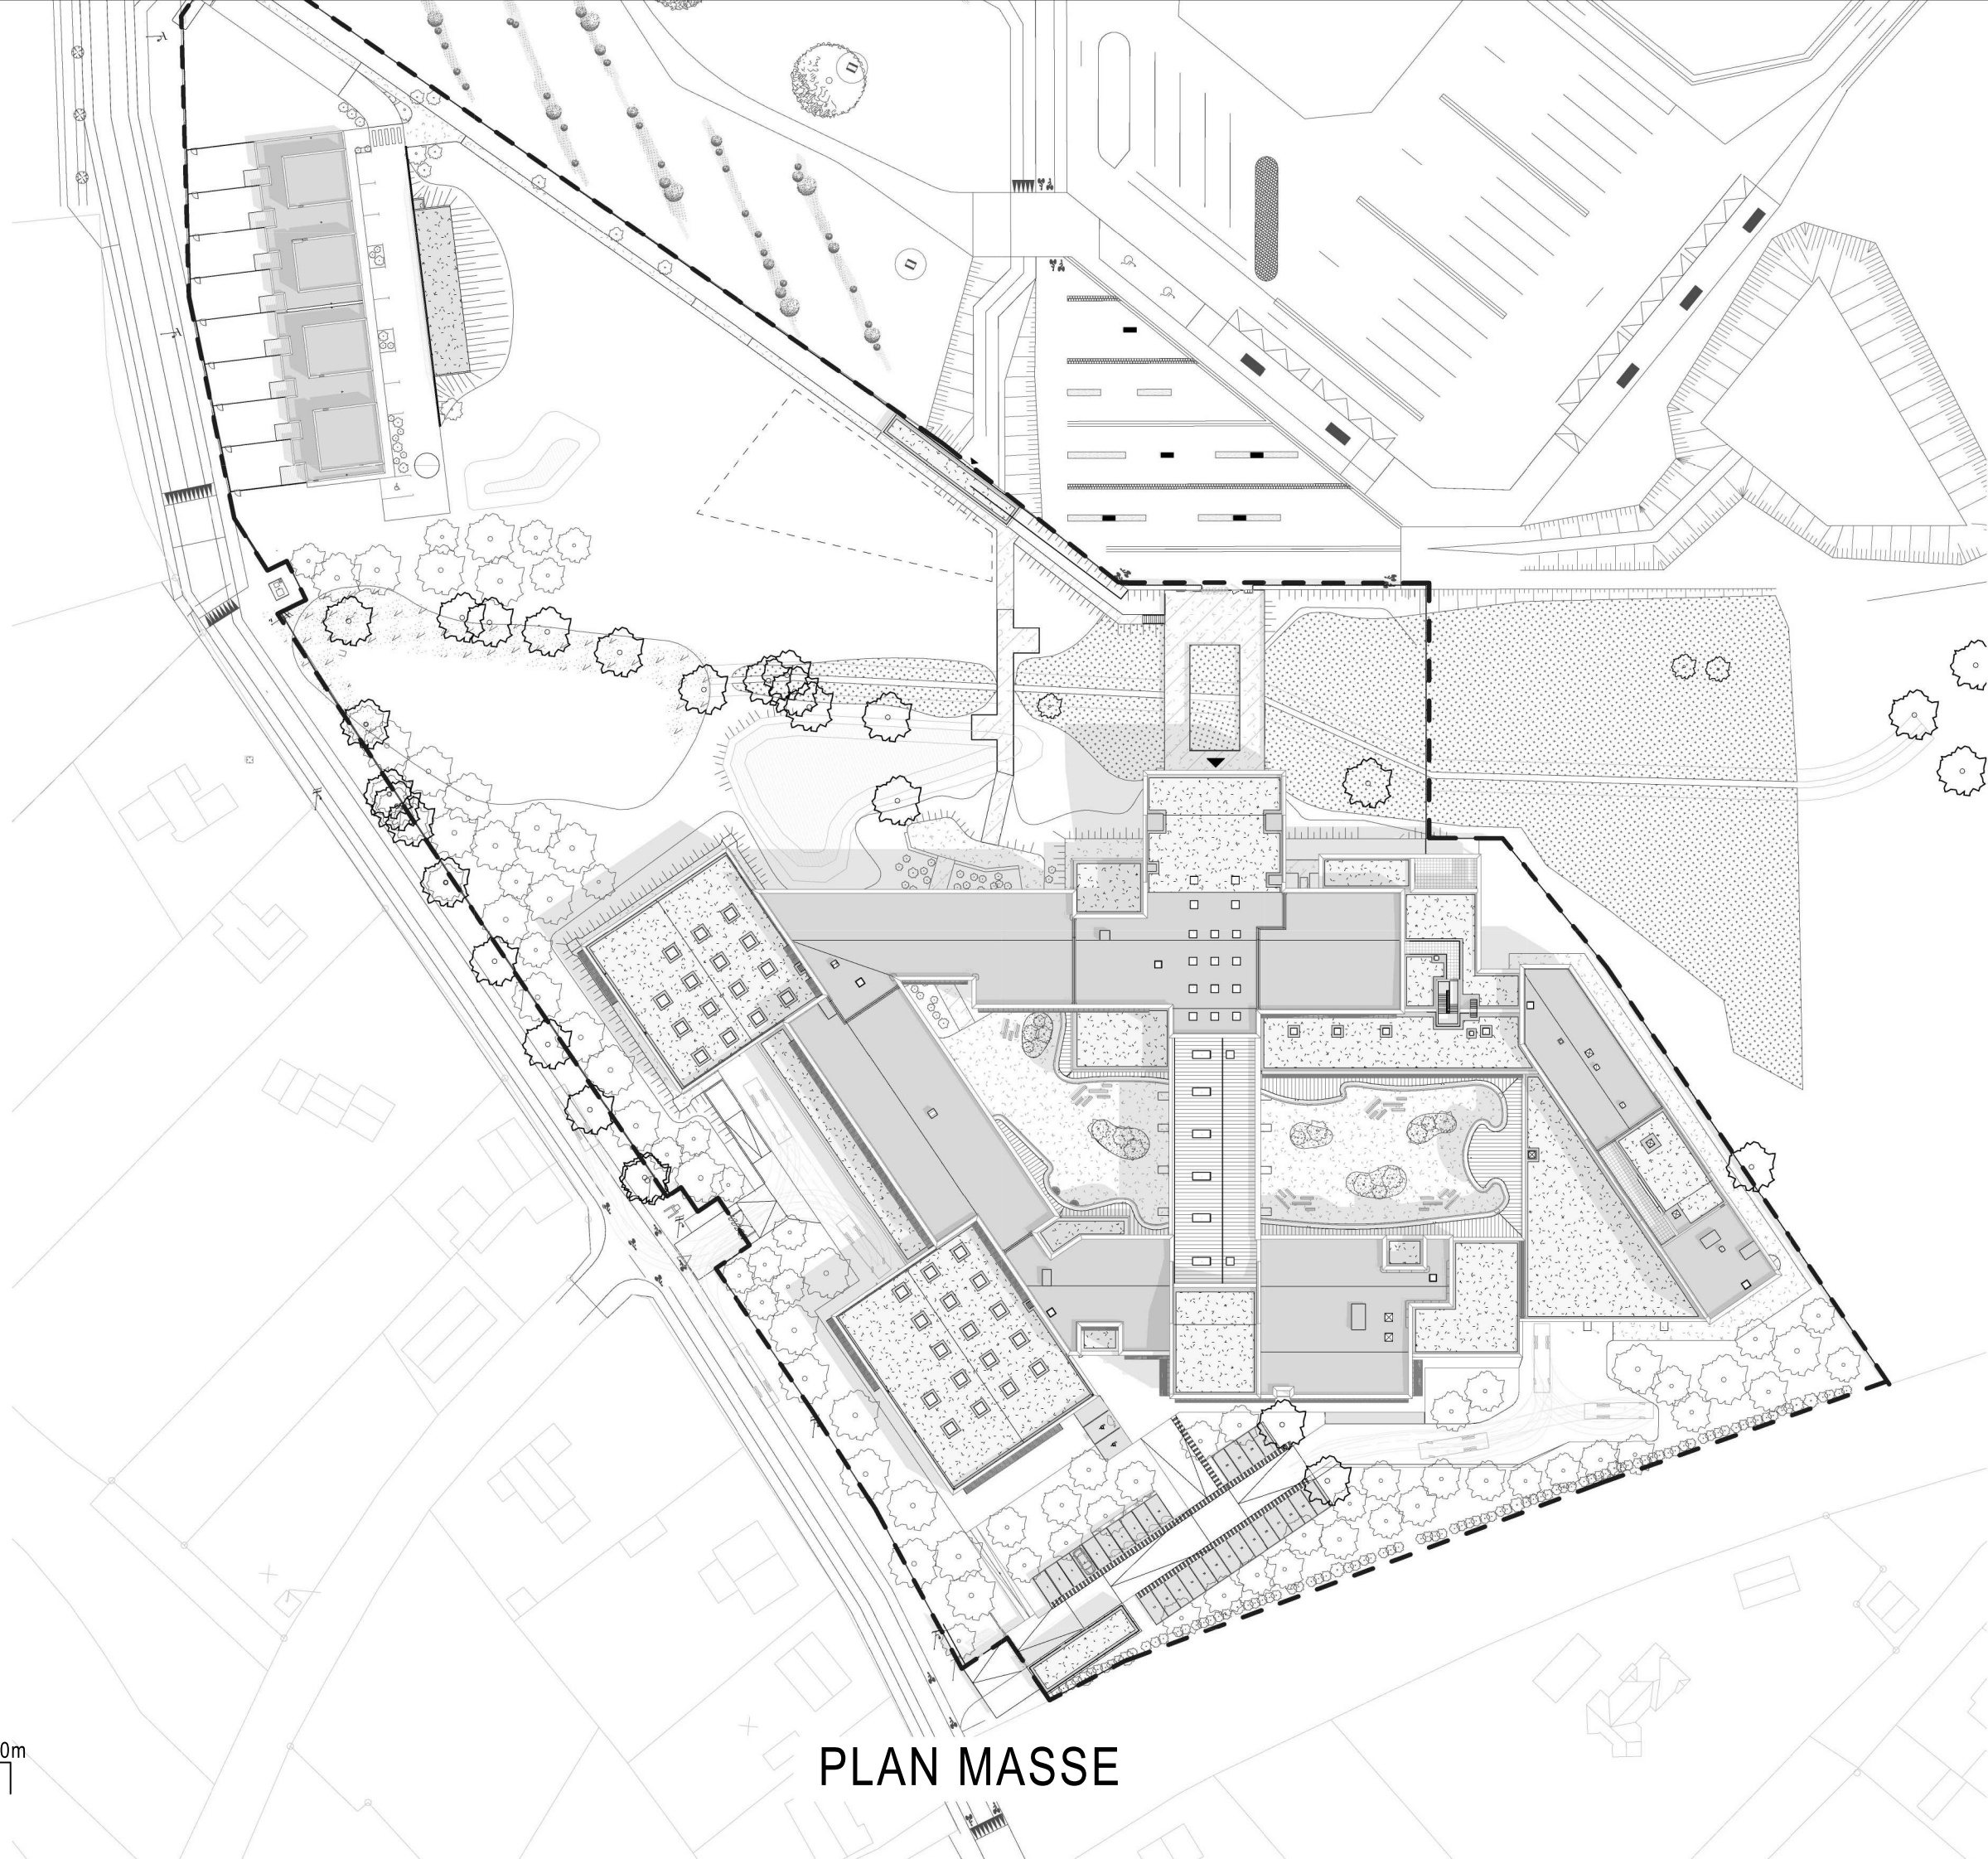

0 10m 20m 40m

PLAN MASSE

