
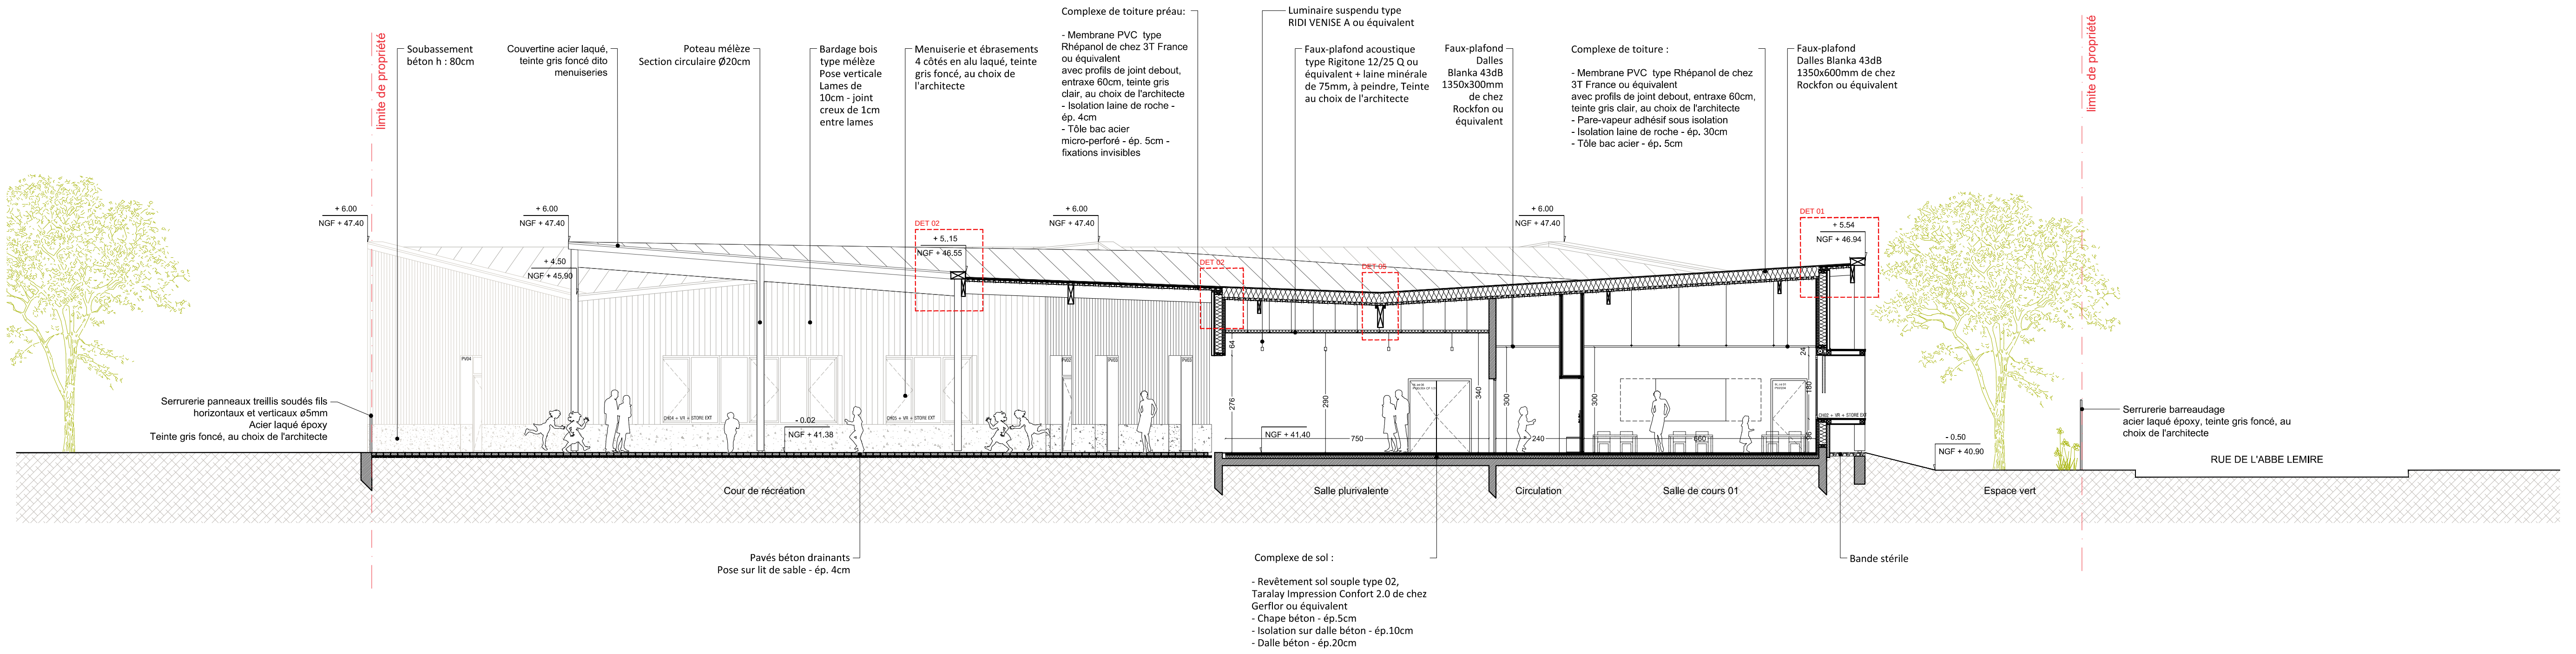


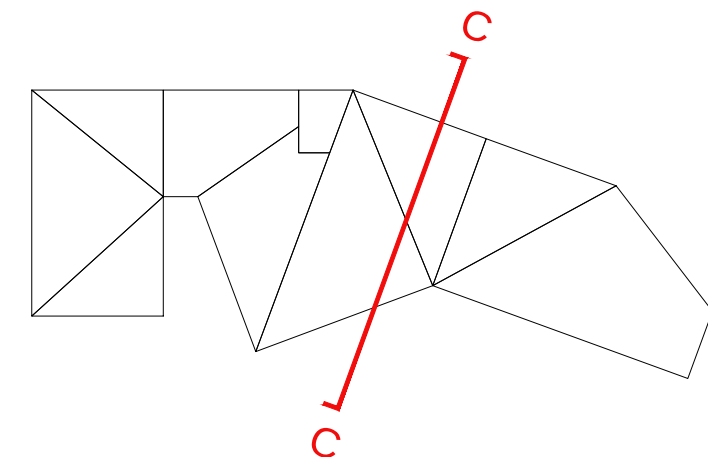

COUPE CC _ 1/100