


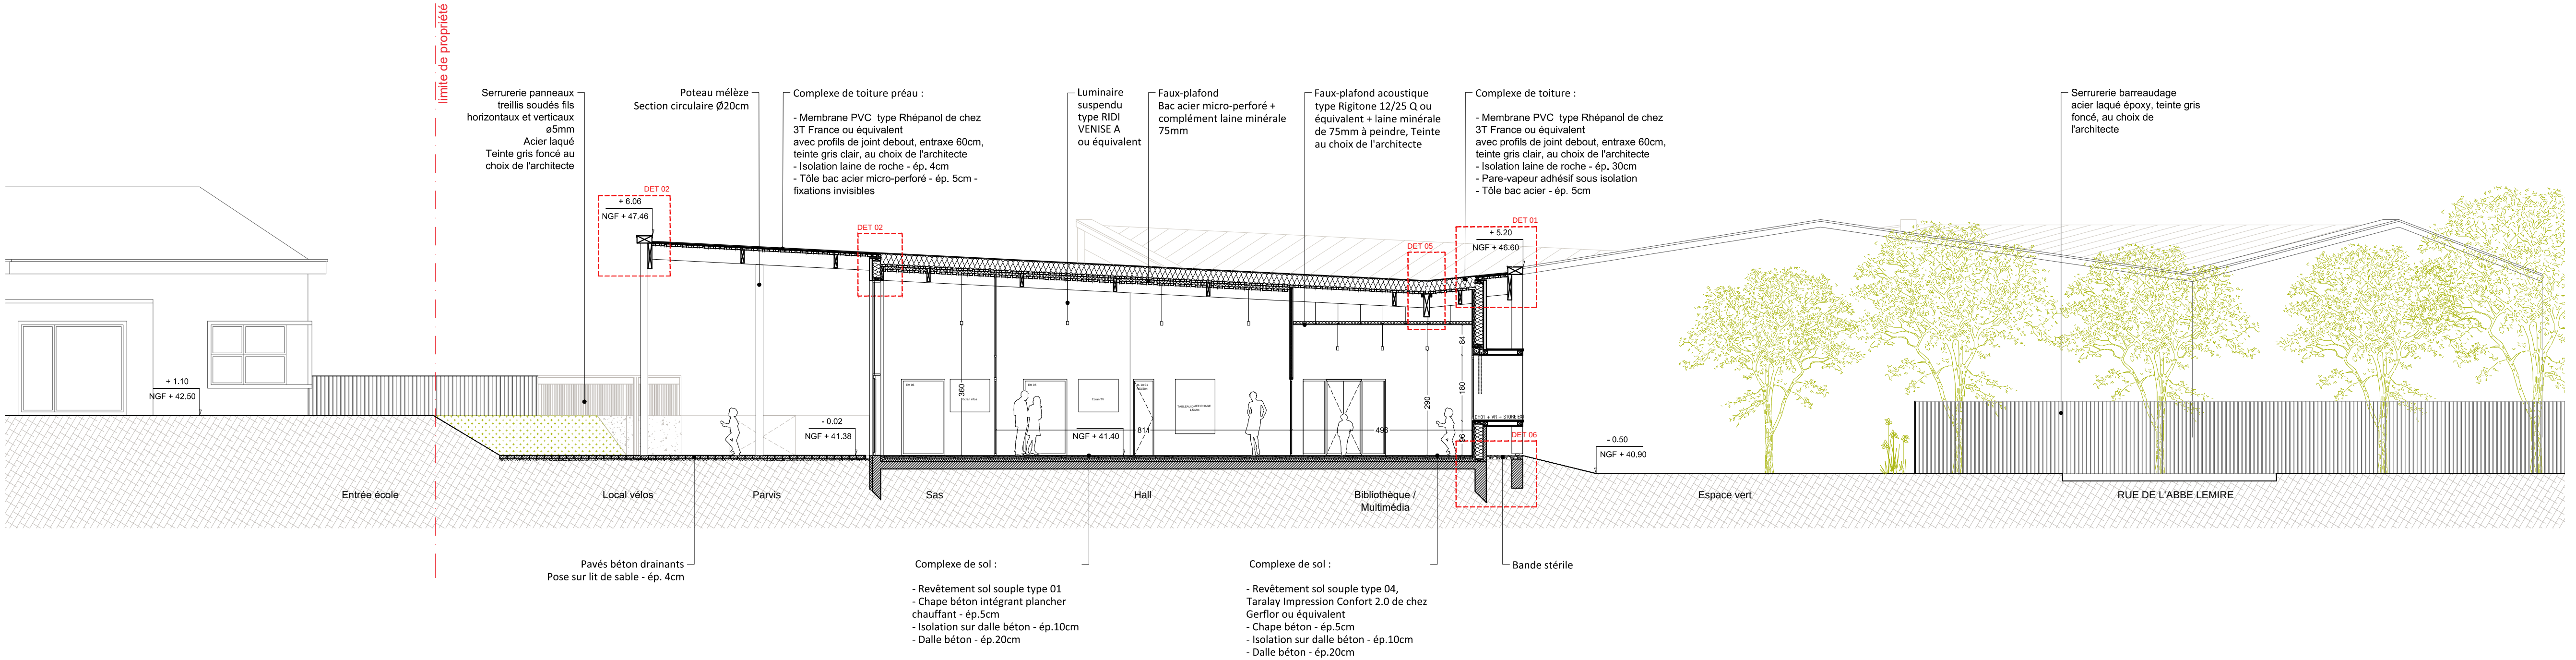

COUPE FF _ 1/100

