


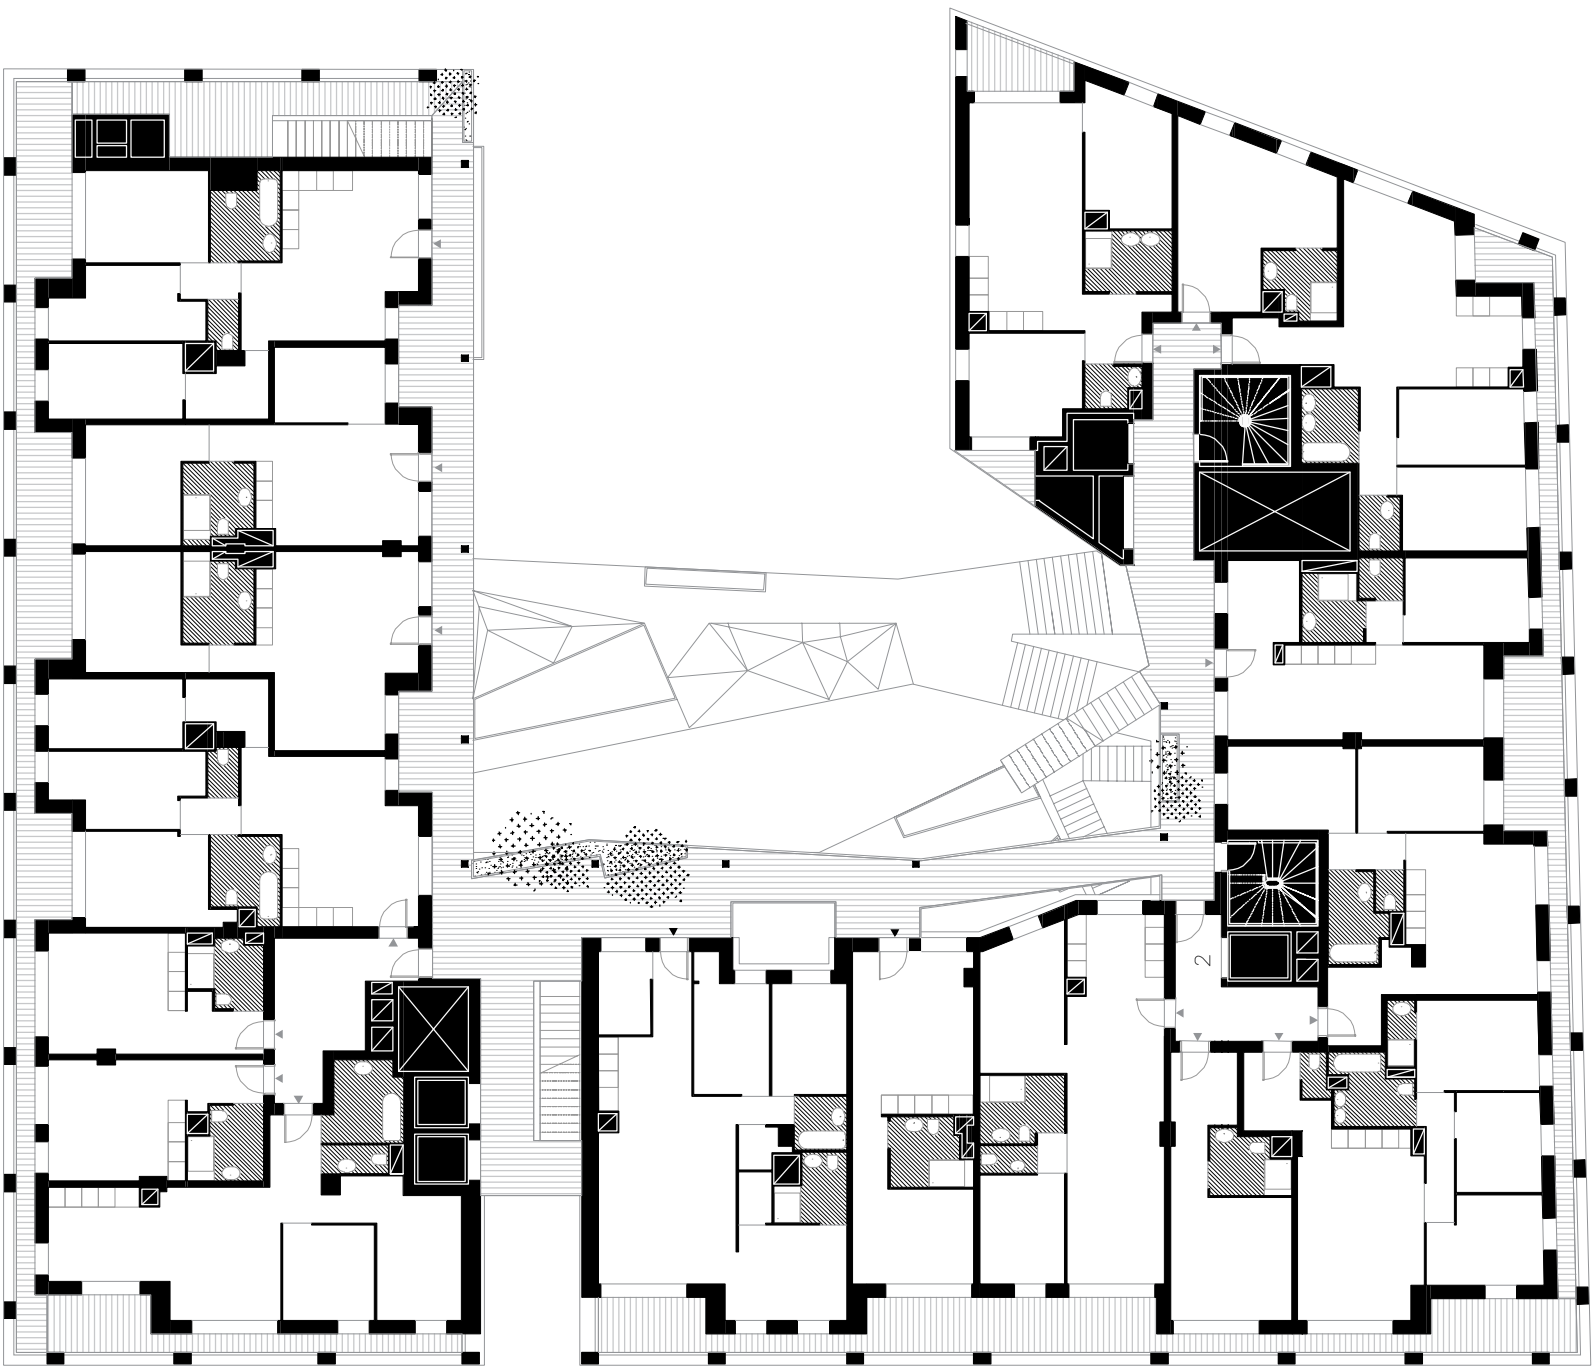

PLAN R+3