


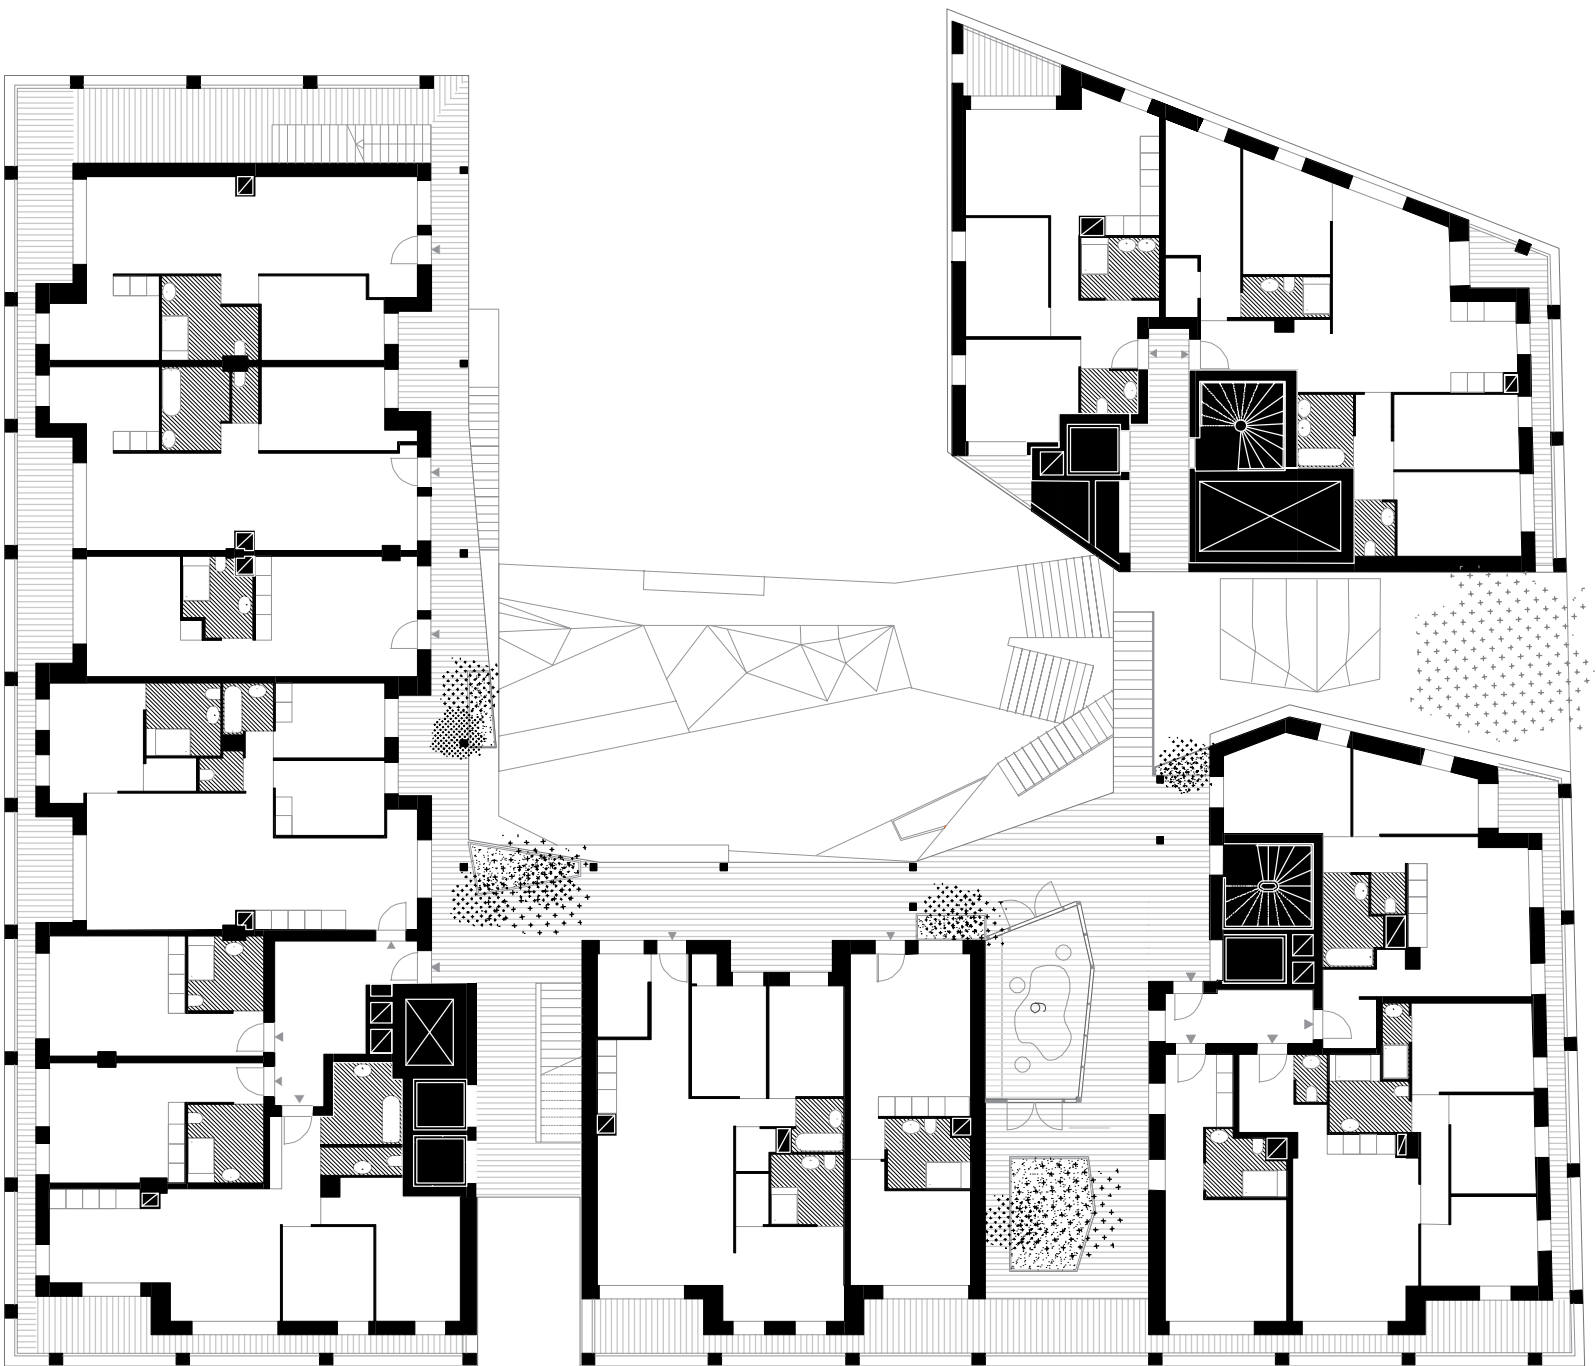

PLAN R+6