


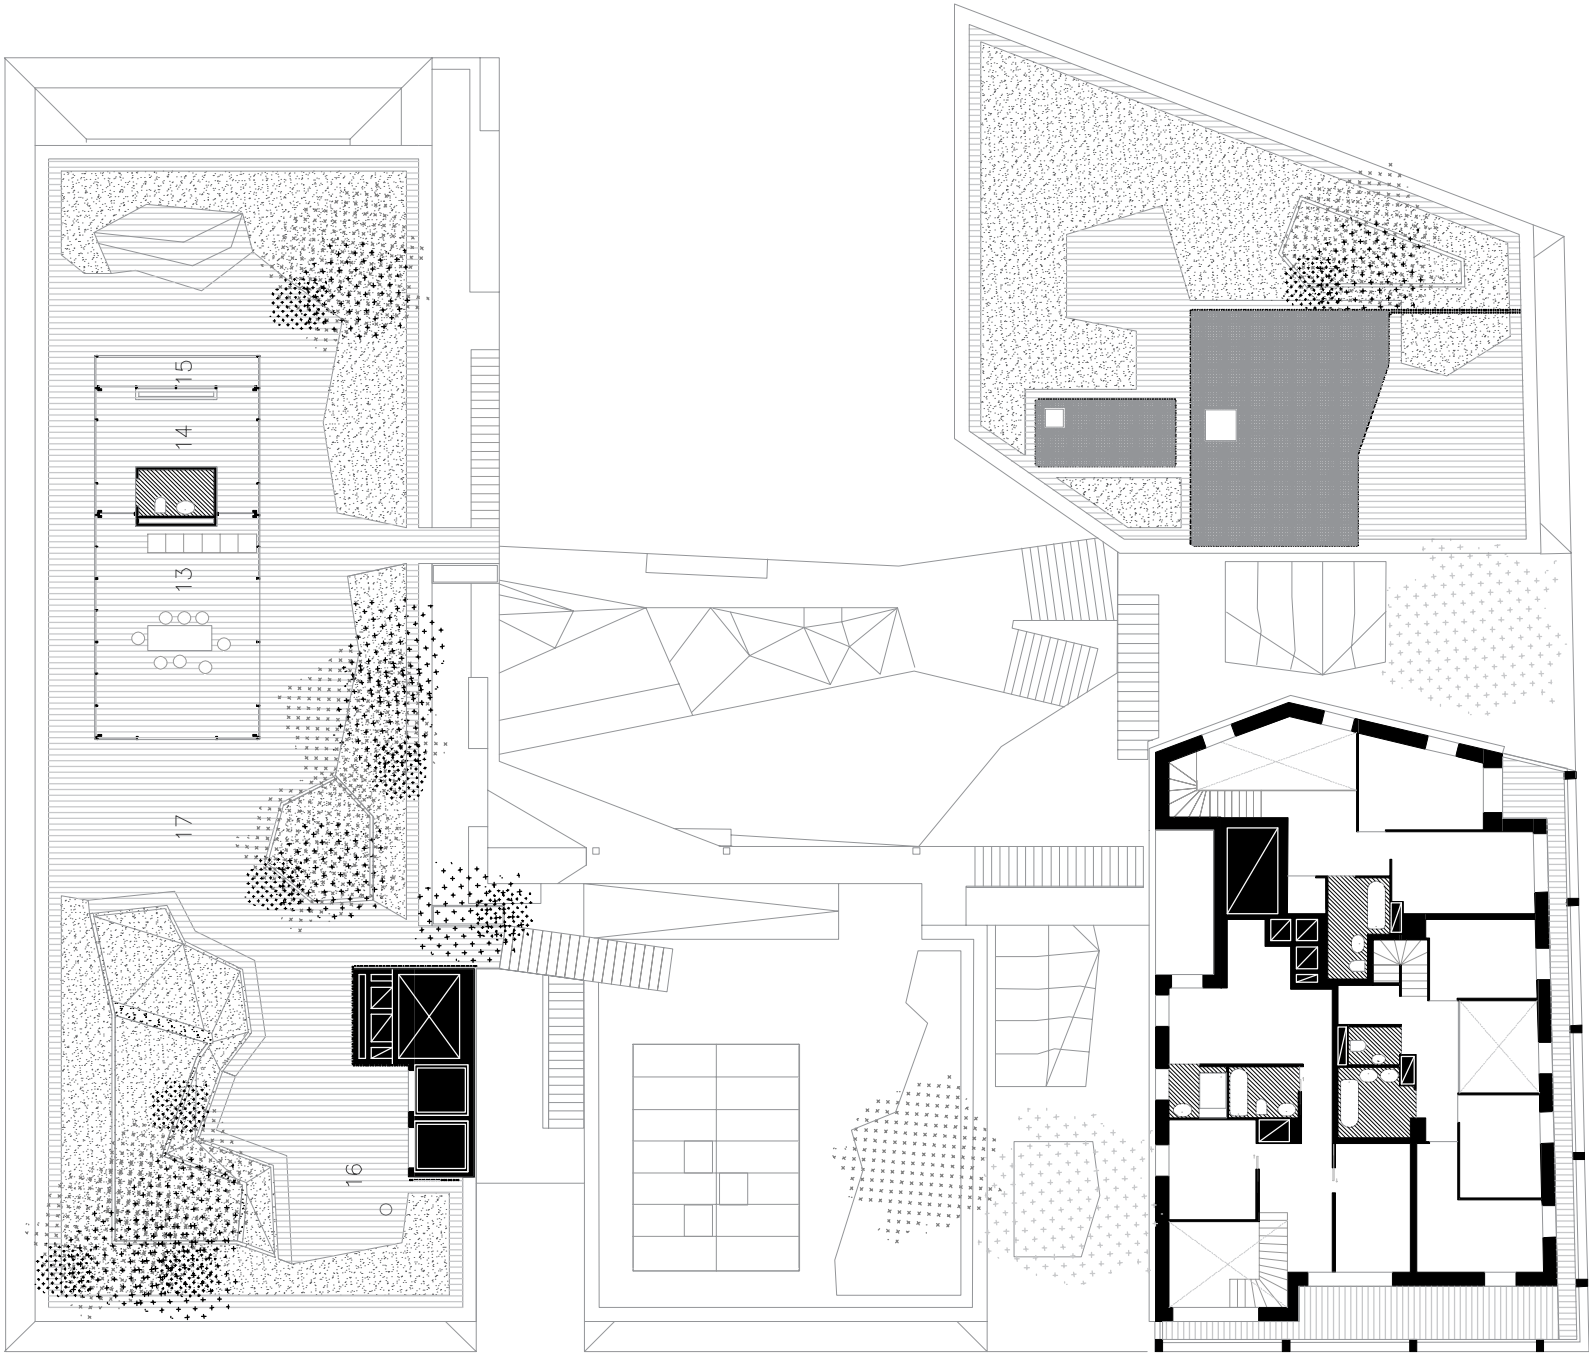

PLAN R+11