


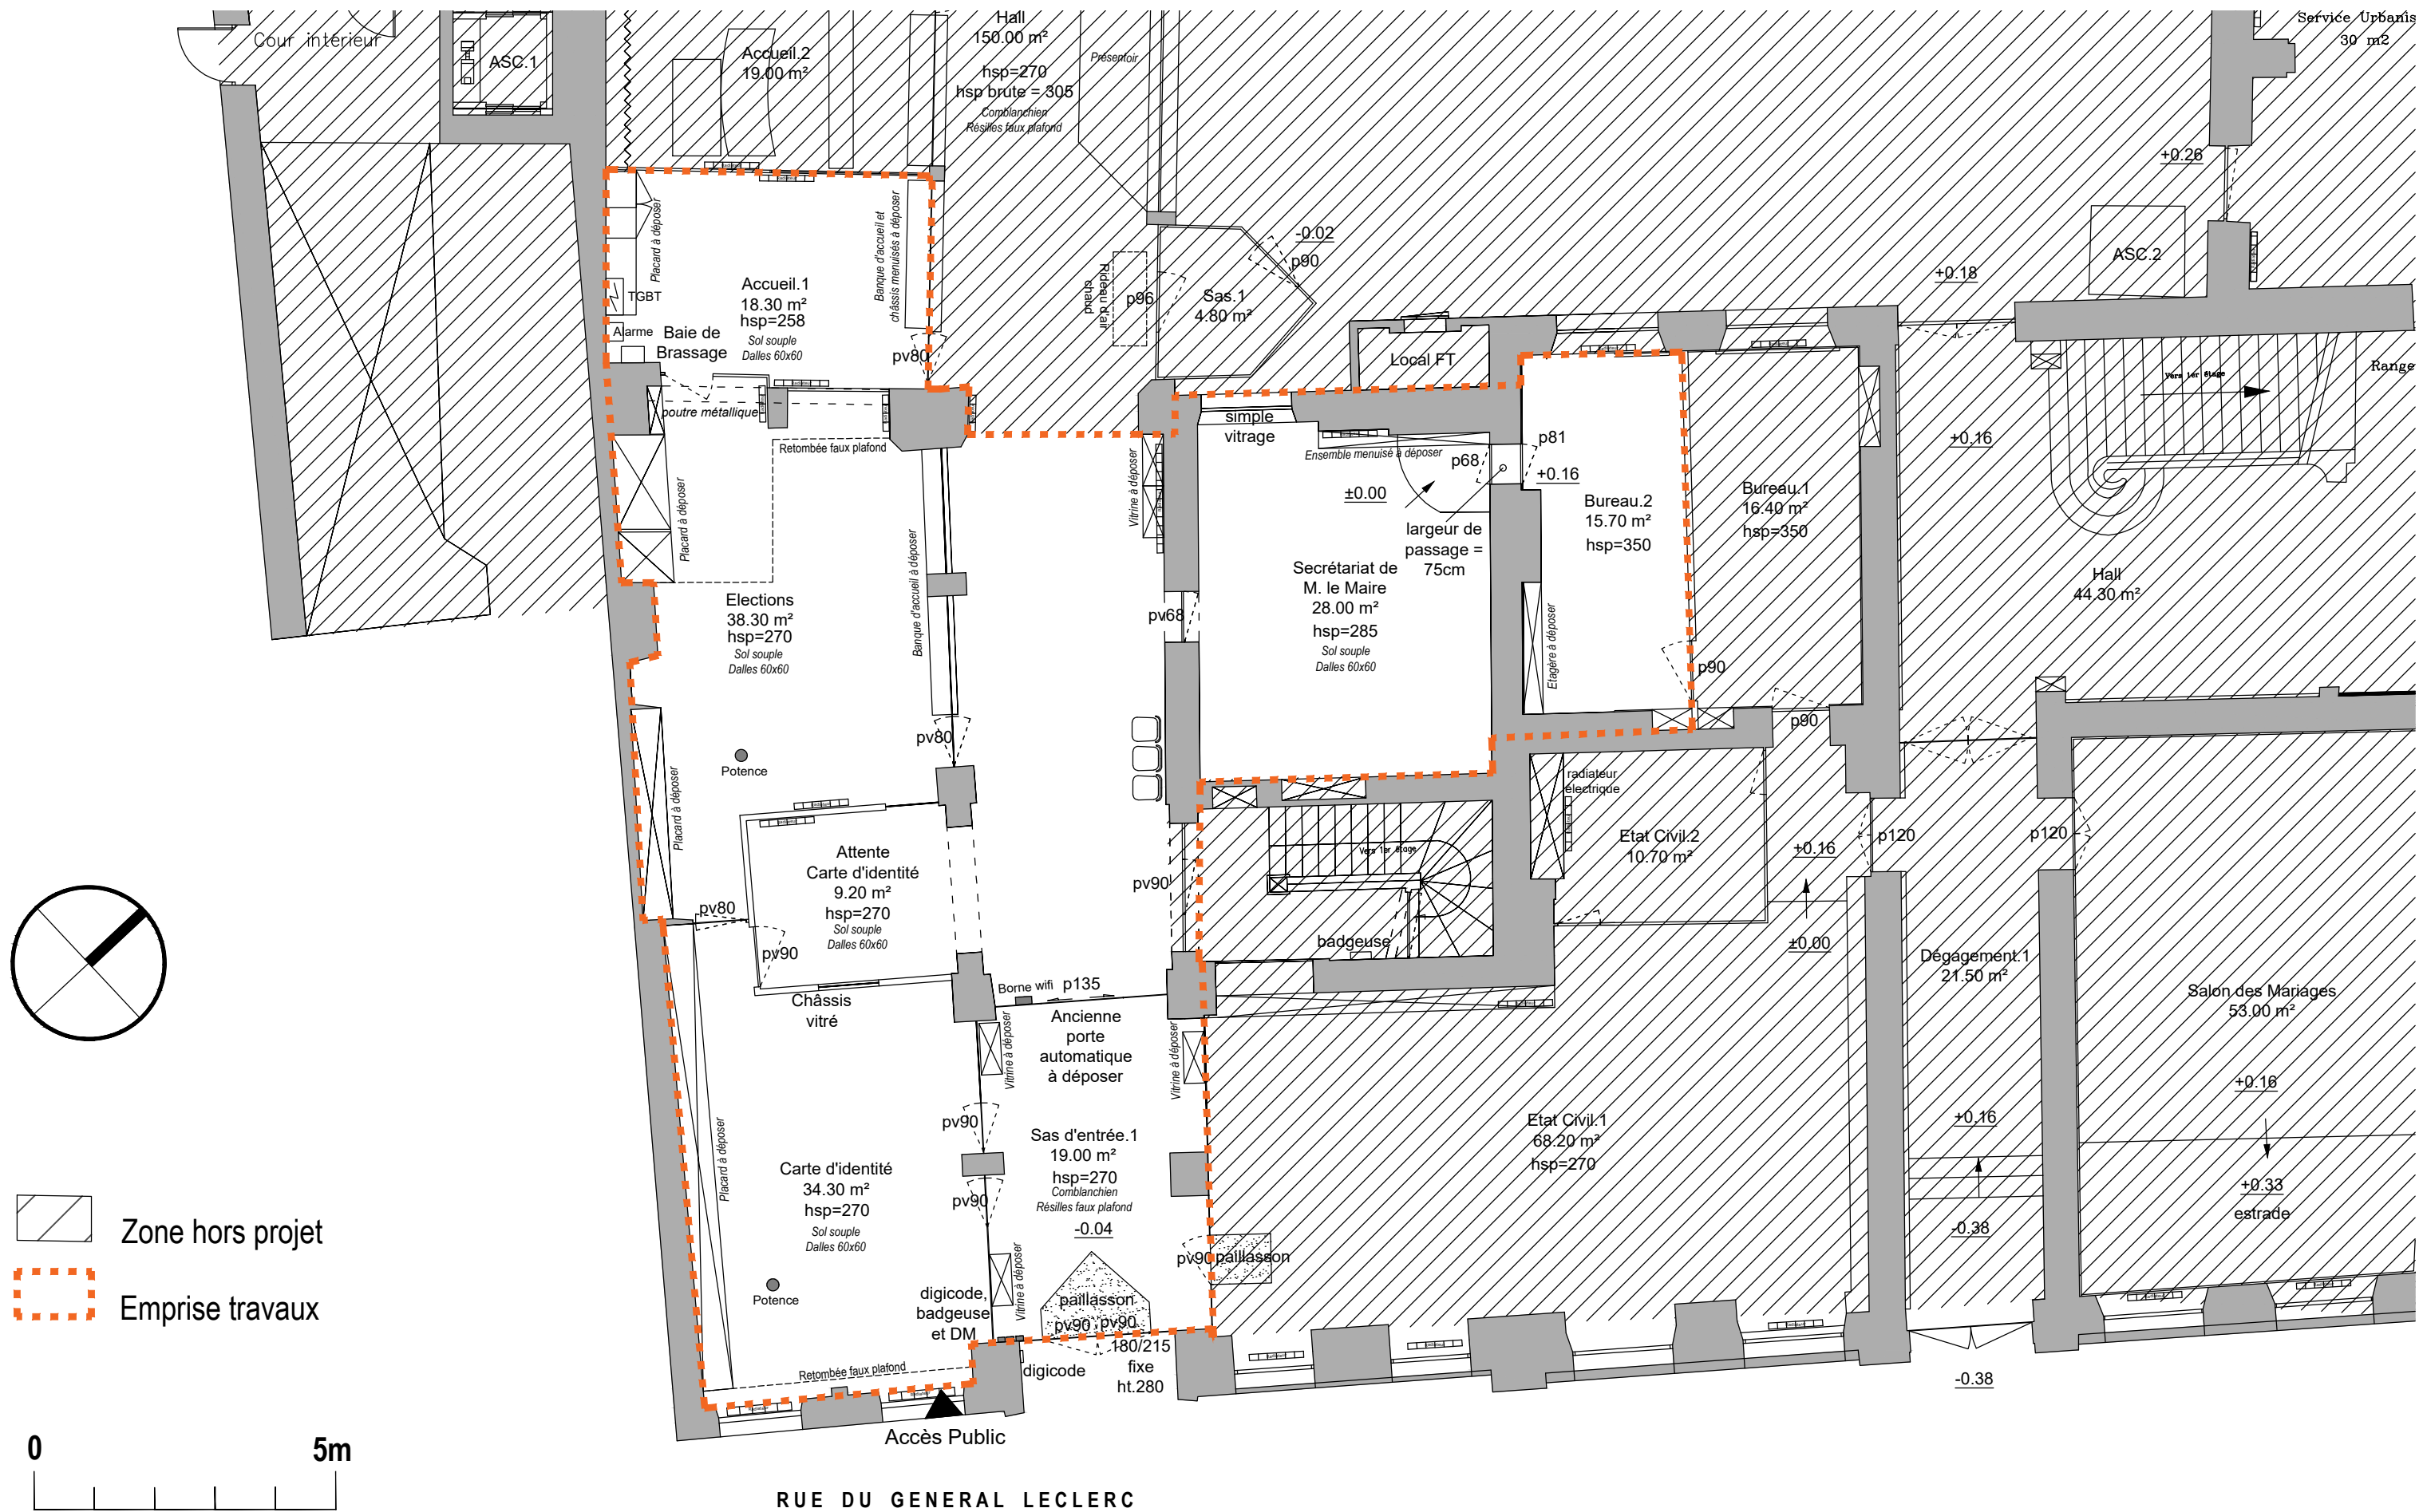

Plan existant