


E-01

CANTINE SUD


1:150

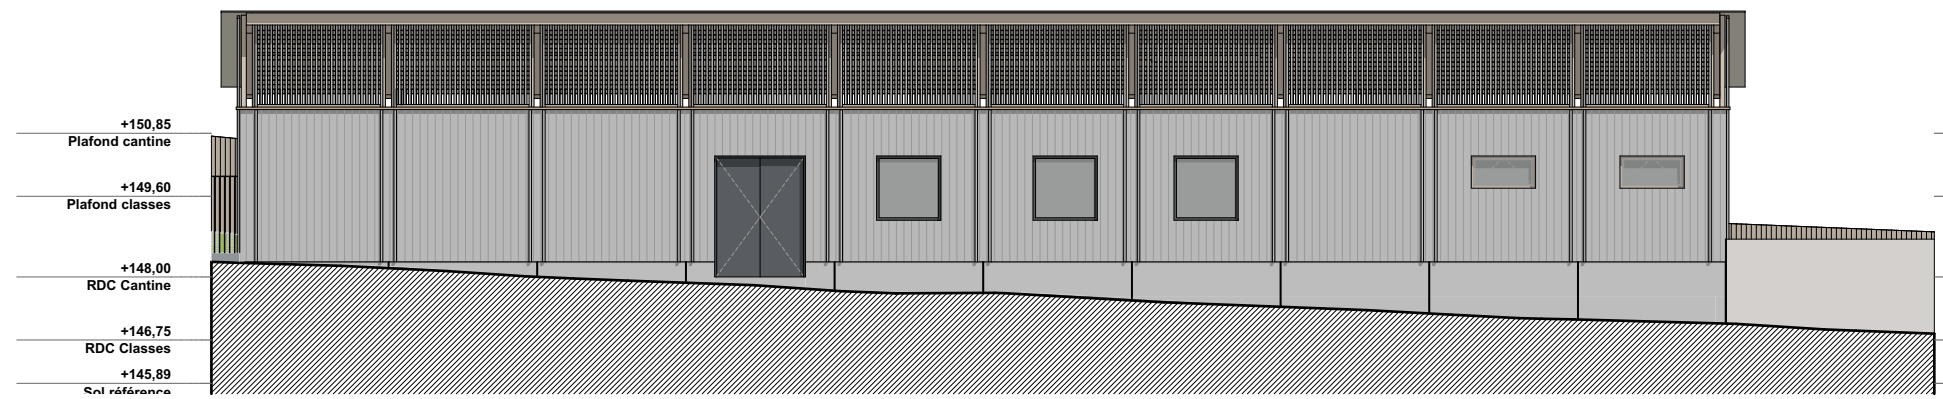

E-03

CANTINE NORD


1:150

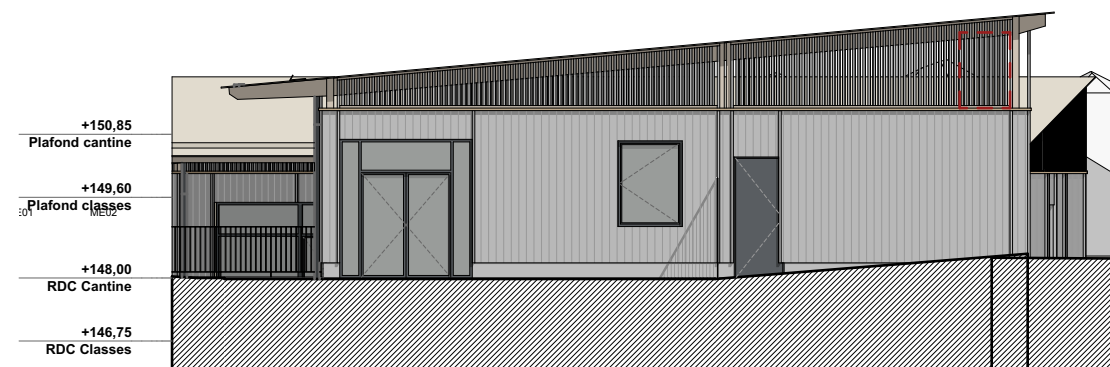

E-04

CANTINE EST

1:150

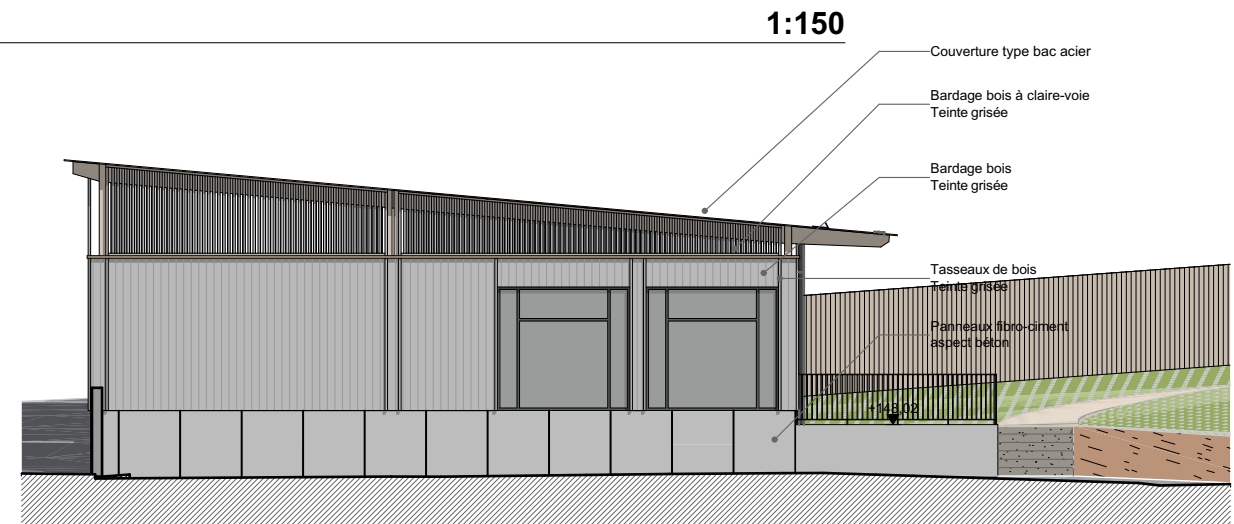

E-02

CANTINE OUEST

1:150