




DETAIL 1 1_5

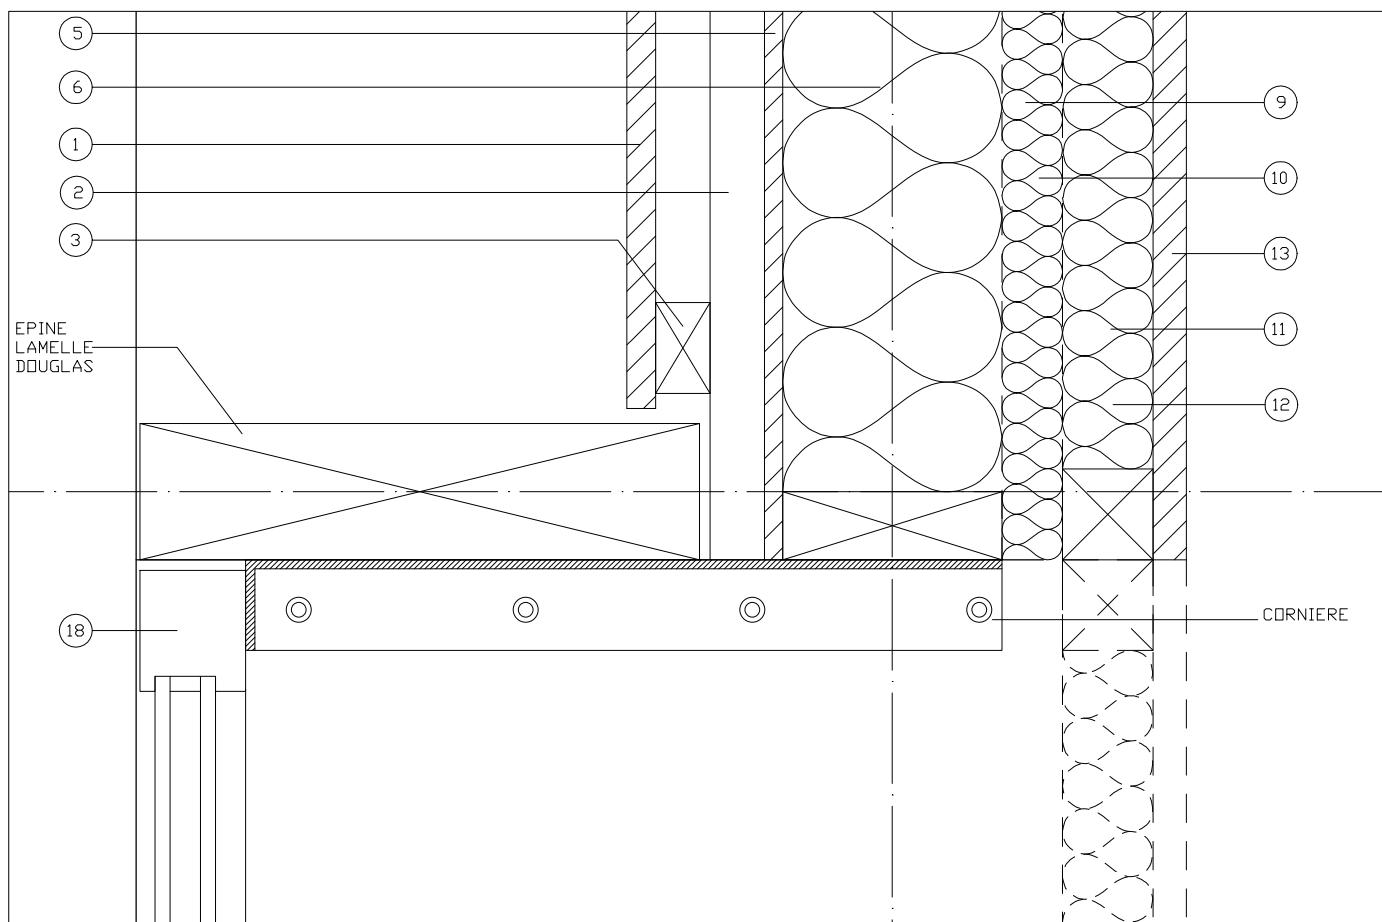

DETAIL 2 1_5

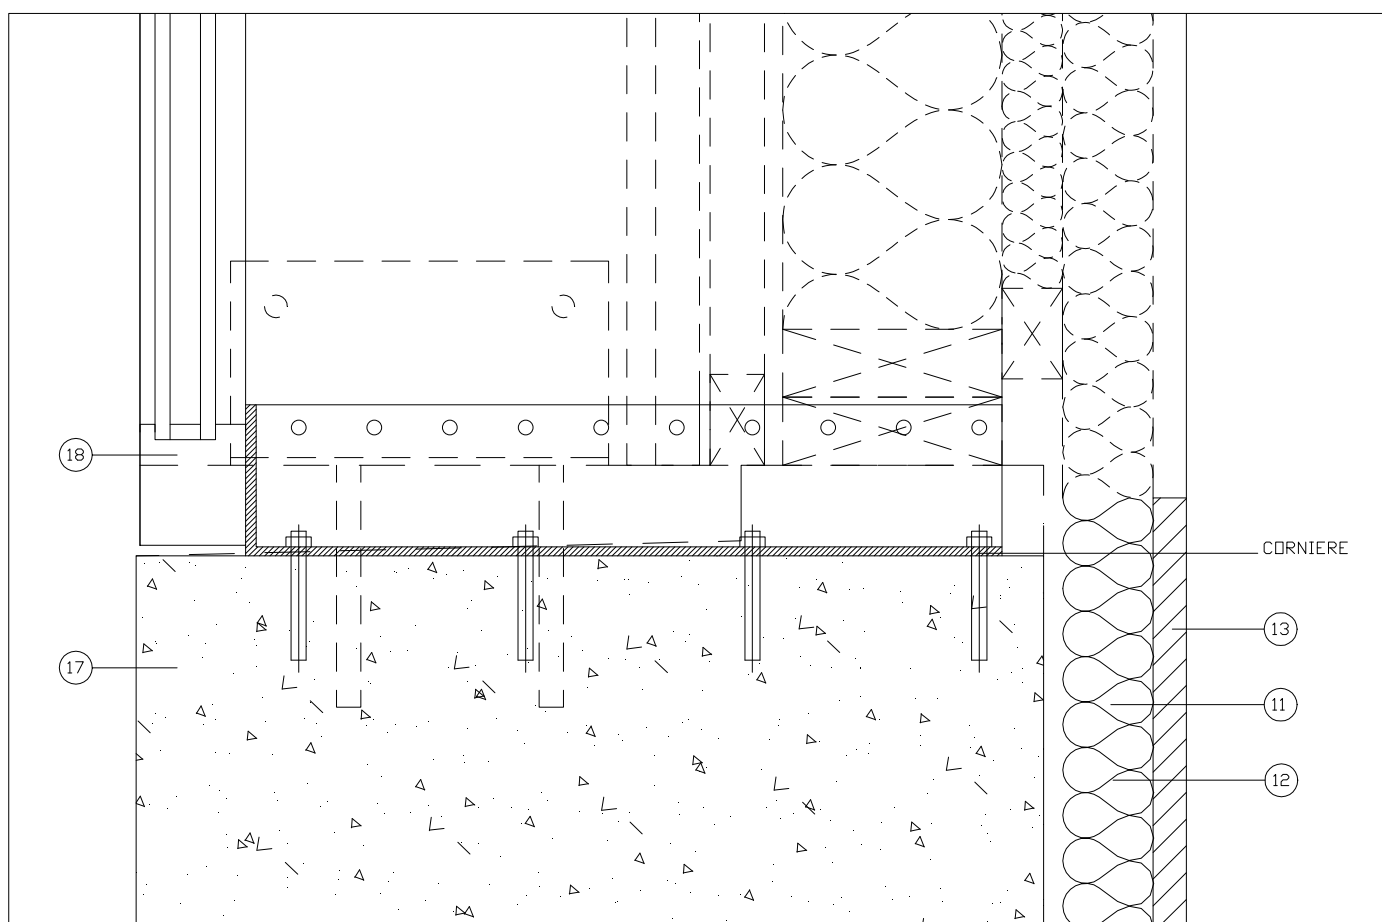

DETAIL 3 1_5

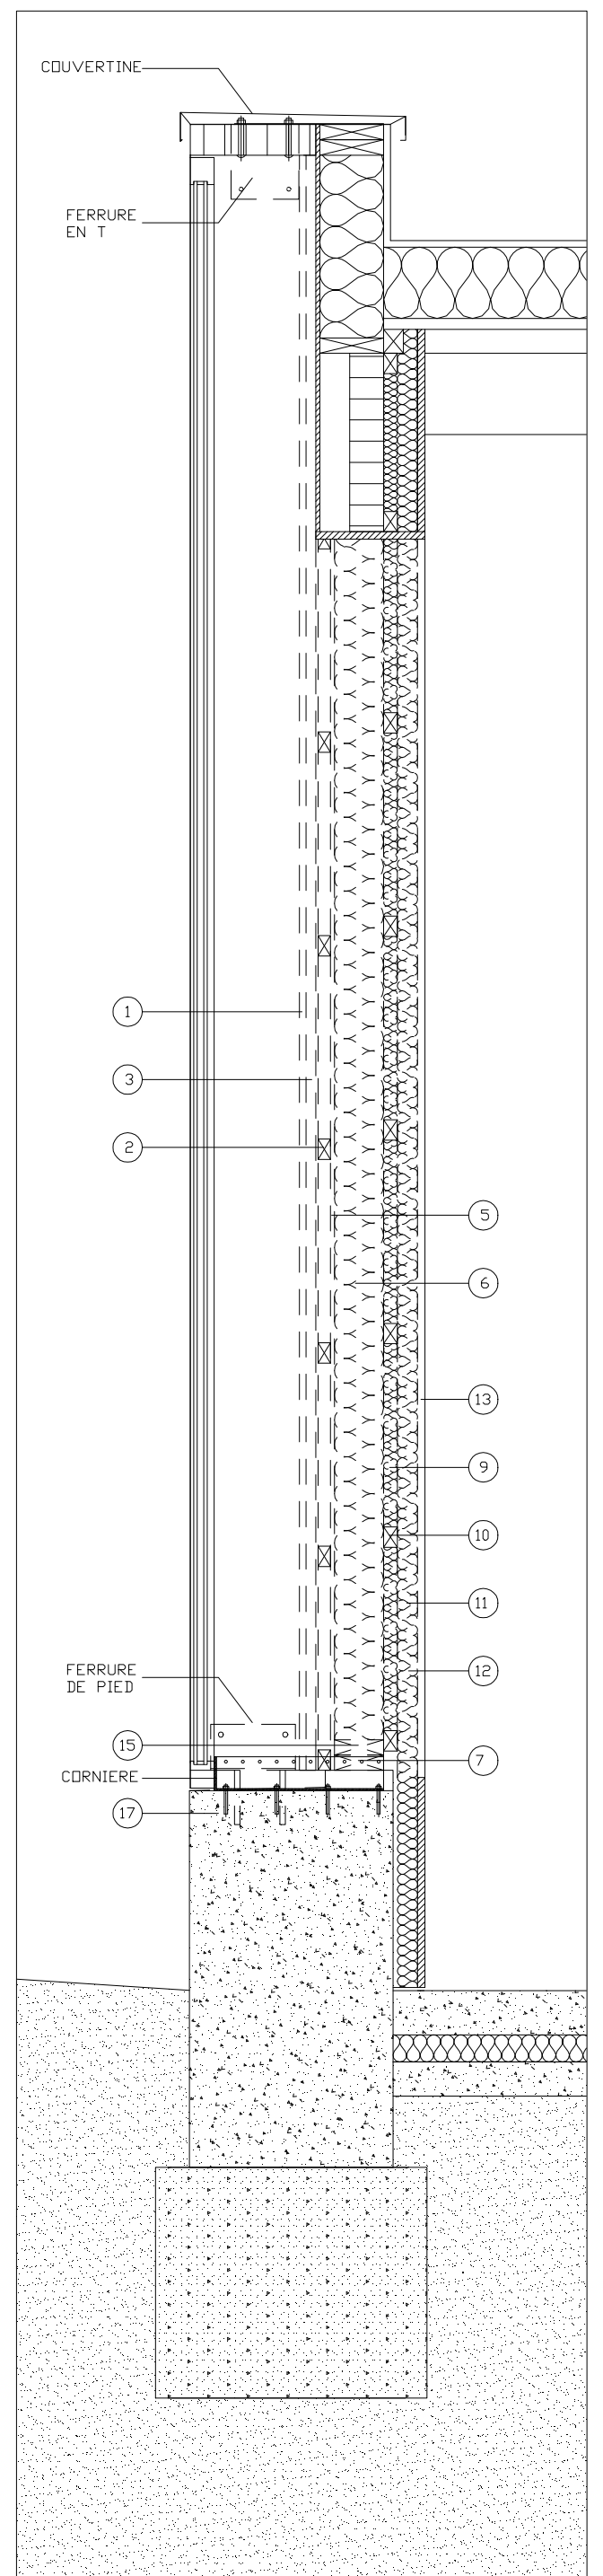

COUPE D 1_20